



2 ROOF PLAN - BUILDING D
SCALE: 1/8" = 1'-0"



1 FLOOR PLAN - BUILDING C
SCALE: 1/8" = 1'-0"

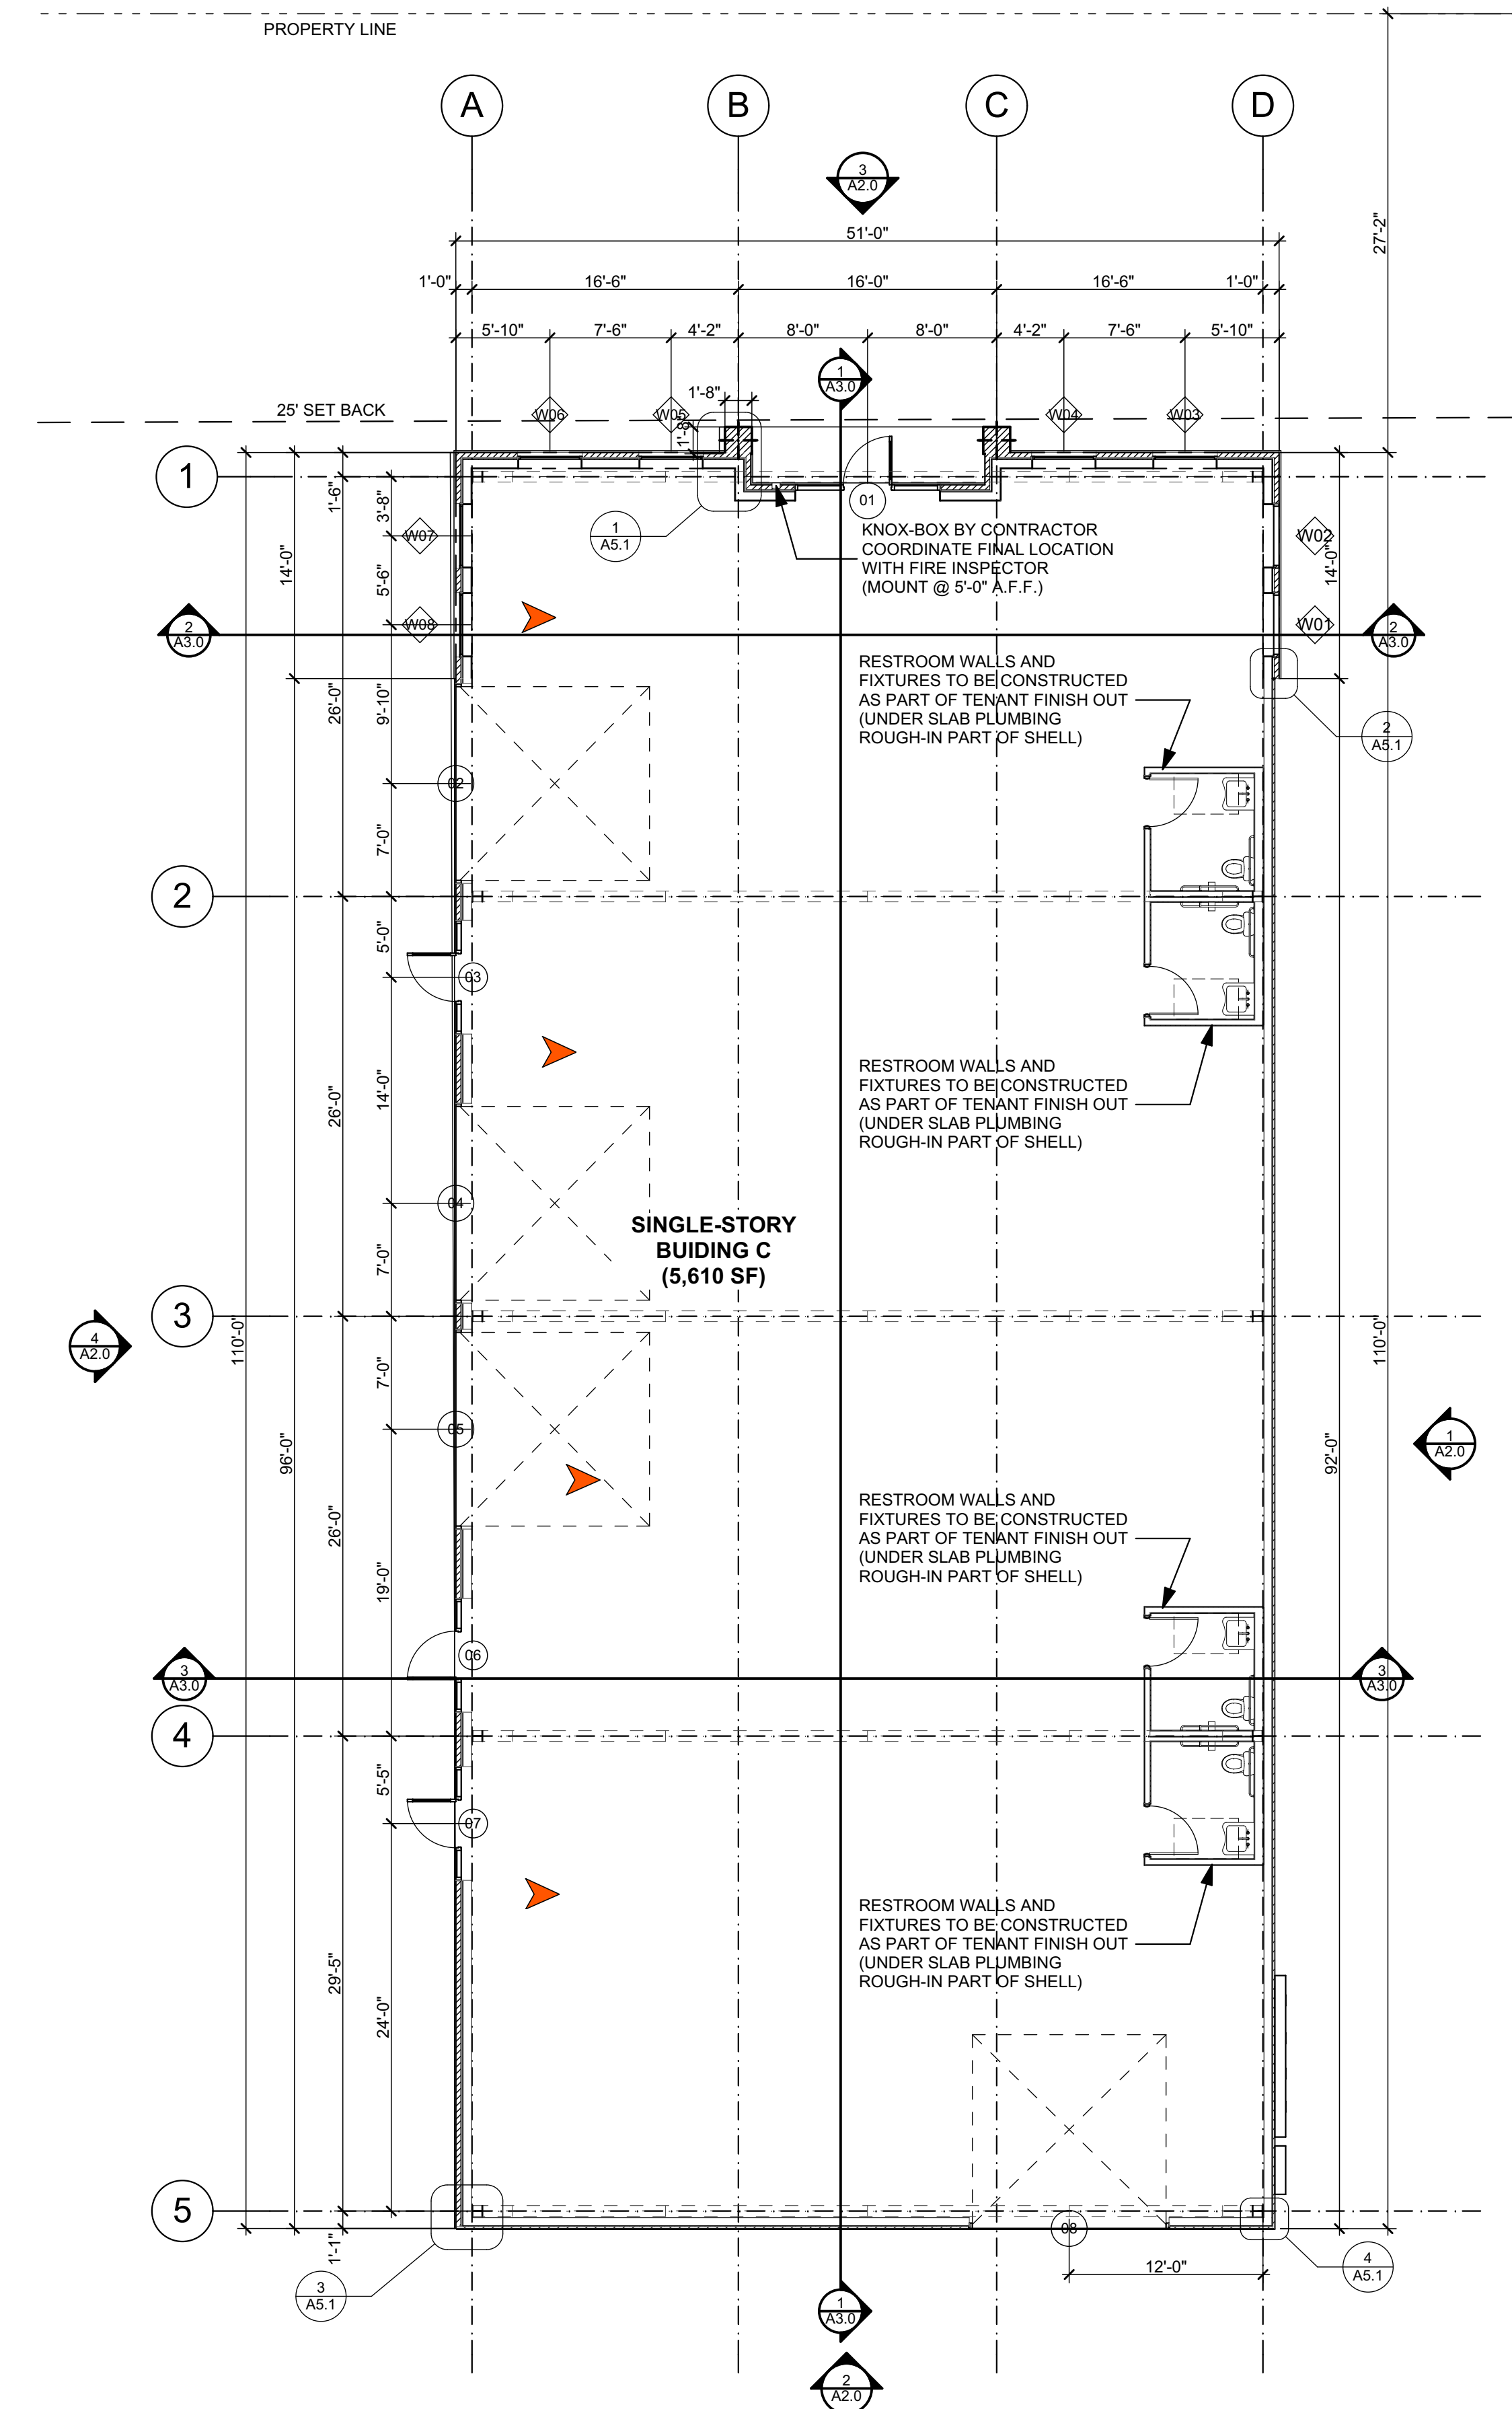

NEW CONSTRUCTION
WALKER BUSINESS PARK
PHASE 2, BUILDING C
306 HAZELWOOD STREET
LEANDER, TEXAS 78641

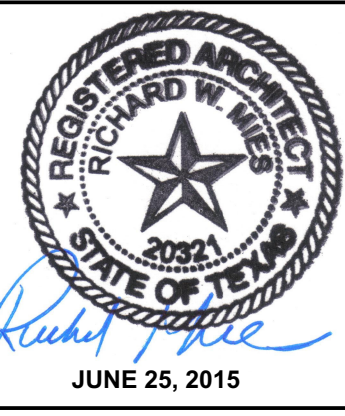

STUDIO RM
ARCHITECTURE & PLANNING
Phone: 512.423.8147 651 N. Hwy. 183 #335-110 Leander, Texas 78641

DATE	ISSUED FOR:
06.25.15	PERMIT

DRAWN BY: _____ CHECKED BY: _____
PROJECT NUMBER: 15002
FLOOR PLAN

A1.1