
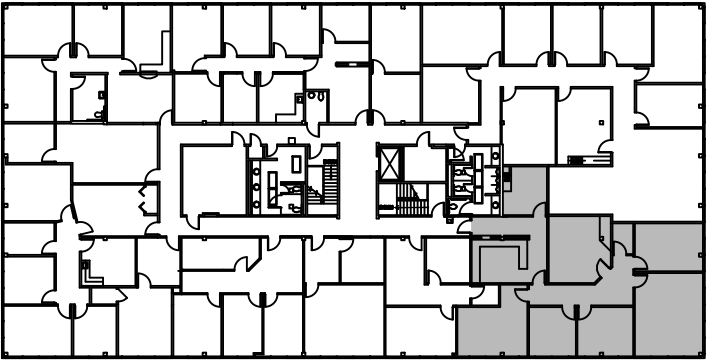


| LEGEND | |
|---------------------------|-----|
| EXISTING WALLS | --- |
| NEW WALLS | --- |
| EXISTING LOW WALLS | --- |
| NEW LOW WALLS | --- |
| EXISTING DOORS | --- |
| NEW RELOCATED DOORS | --- |
| NEW RELOCATED DOORS (NRA) | --- |

| ISSUE DATES | |
|-------------|------------------|
| 05-10-2024 | ISSUE FOR REVIEW |
| | |
| | |
| | |
| | |
| | |
| | |
| | |
| | |

THE PRESERVE
 2040 NORTH LOOP WEST, HOUSTON, TX 77018
 SUITE 308

| | |
|-----------------|---------------------|
| PROJECT: | 625-THE PRESERVE |
| PLOTTING SCALE: | 1/8" = 1'-0" |
| CHECKED BY: | WM |
| FILE NAME: | 625-THE PRESERVE |
| SHEET TITLE: | EXISTING FLOOR PLAN |
| SHEET NUMBER: | EX-1 |

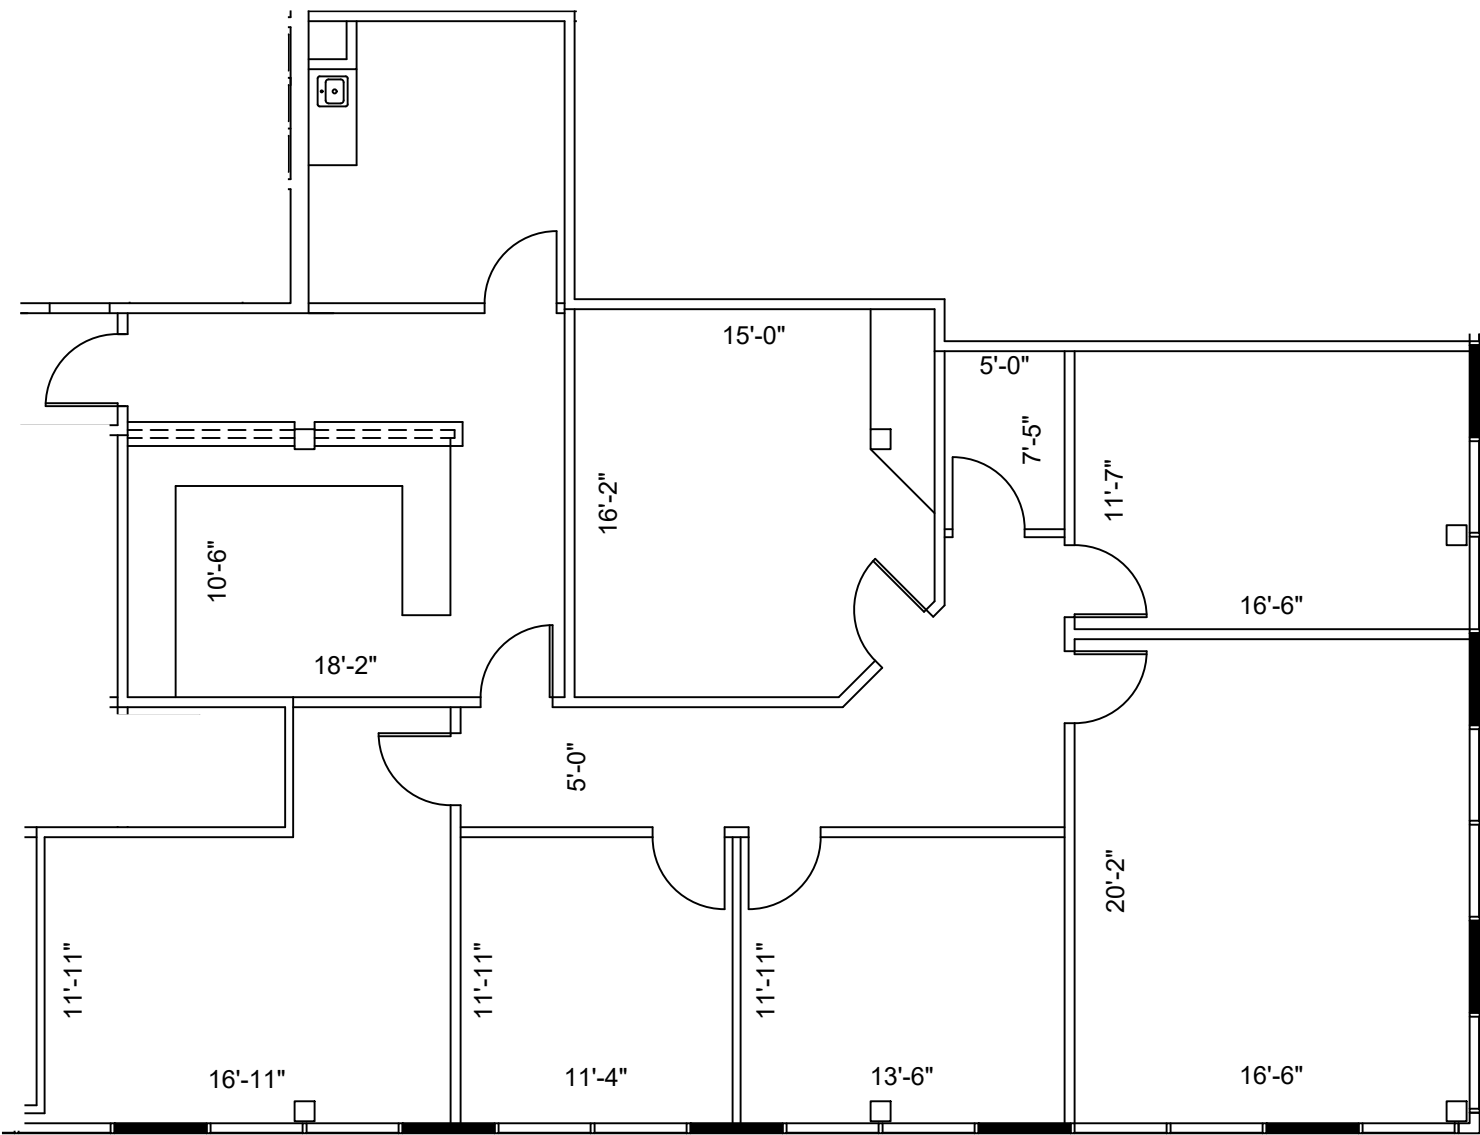

3rd FLOOR
 KEY PLAN

1 FLOOR PLAN
 SCALE: 1/8"=1'-0"

FLOOR PLANS MAY NOT BE TO SCALE AND MAY NOT REFLECT EXISTING CONDITIONS AND SHALL NOT BE RELIED UPON AS SUCH THESE DRAWINGS ARE DESIGN INTENT AND ARE AN EXHIBIT TO THE LEASE