

Genesis Management
 7 Drydock Avenue,
 Suite 2050
 Boston, MA 02210




 


376 BOYLSTON STREET
 SECOND FLOOR PLAN


Conner Design
 architecture interiors visualization
 50 Terminal Street,
 Bldg #2, 6th Floor
 Charlestown, MA 02129
 617.241.8300
 617.241.8303 fax

A102

Revision Date: 15 MAR, 2011
 Project No: 1104
 Issue Date: 16 FEB, 2011
 SCALE: 1/8"=1'-0"

GRAPHIC LEGEND:

	GROSS MEASURED AREA
	GROSS BUILDING AREA
	BUILDING COMMON AREA
	MAJOR VERTICAL PENETRATIONS
	STORE AREA
	OFFICE AREA

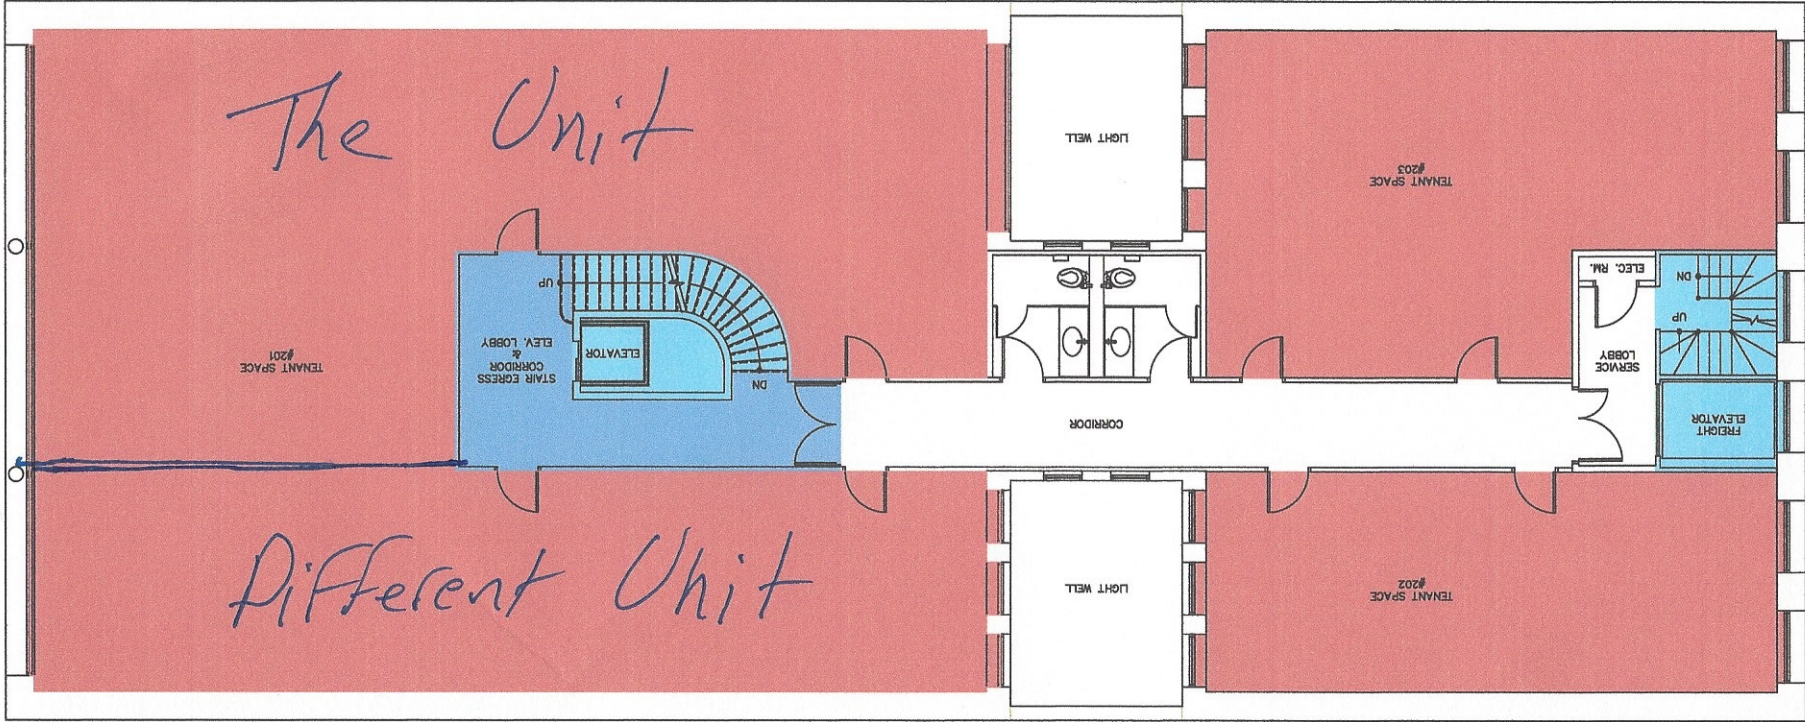

Boylston St.