
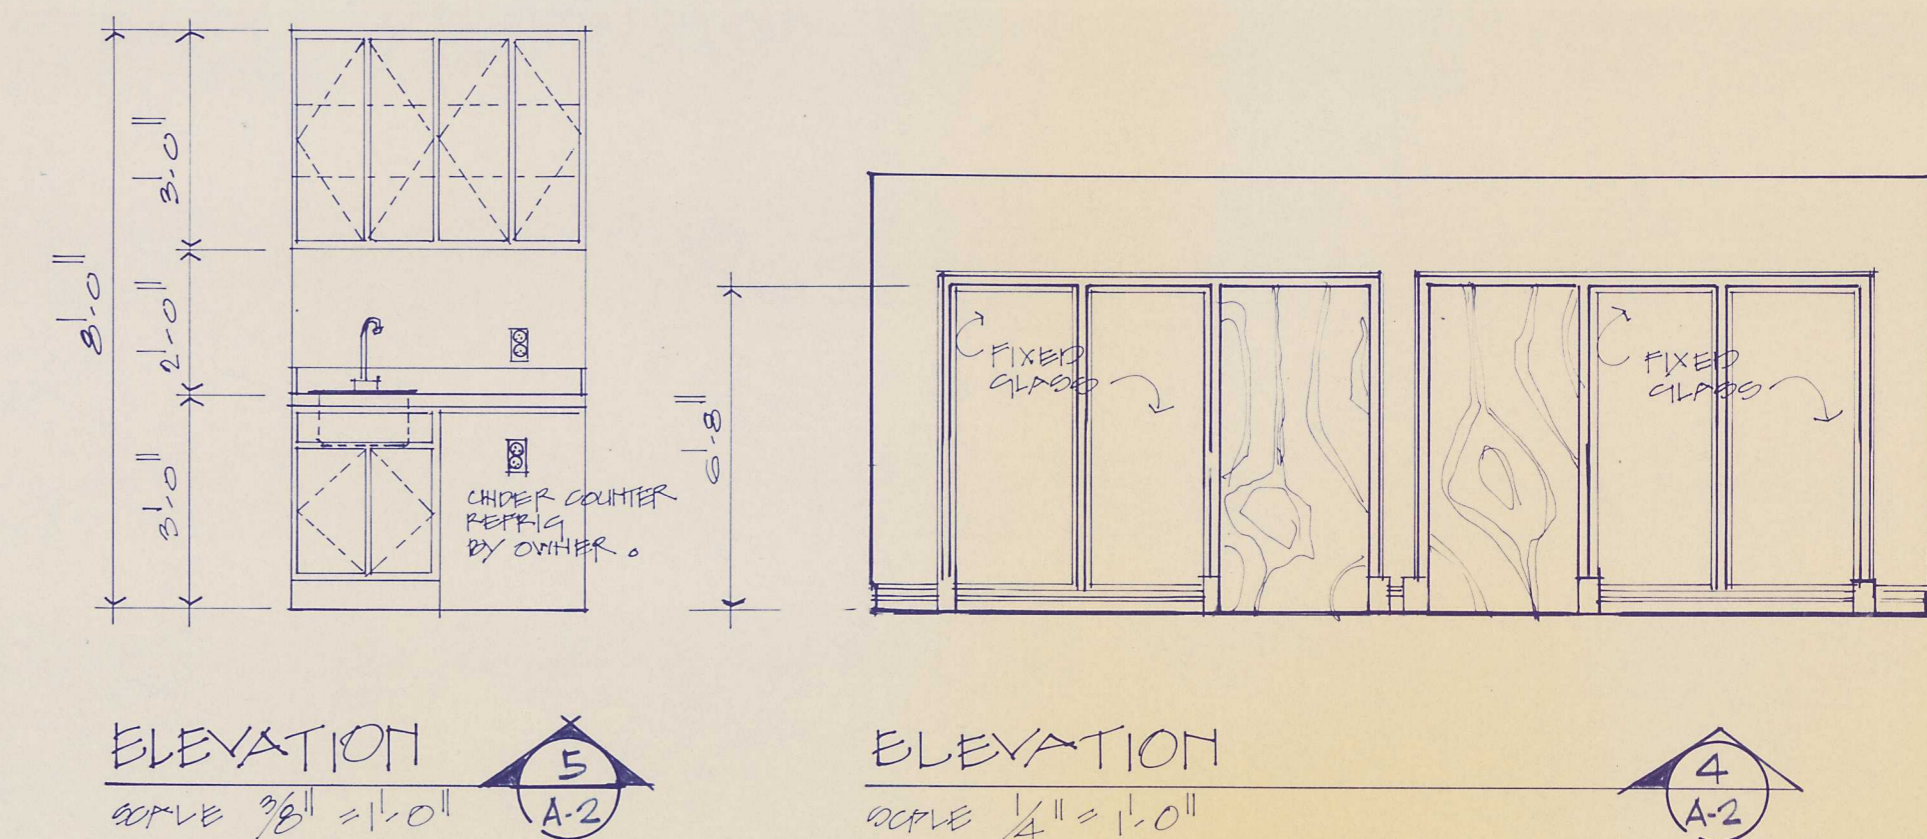
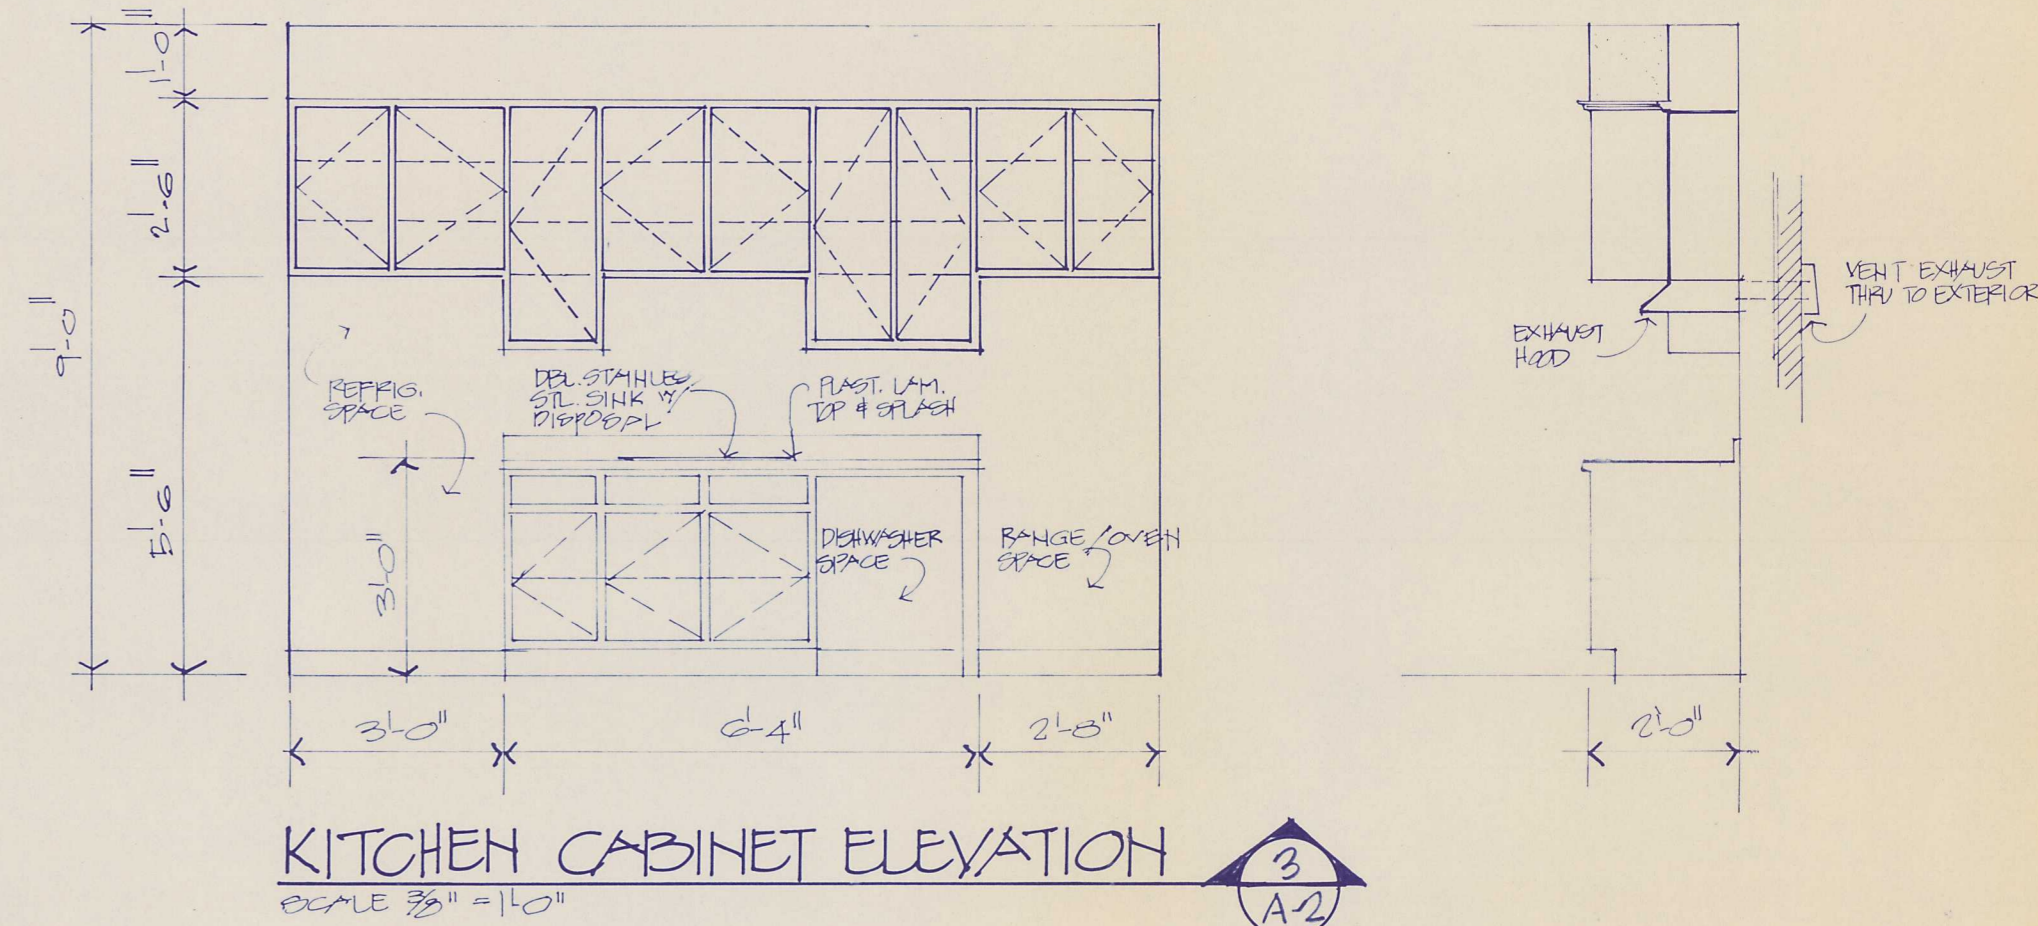
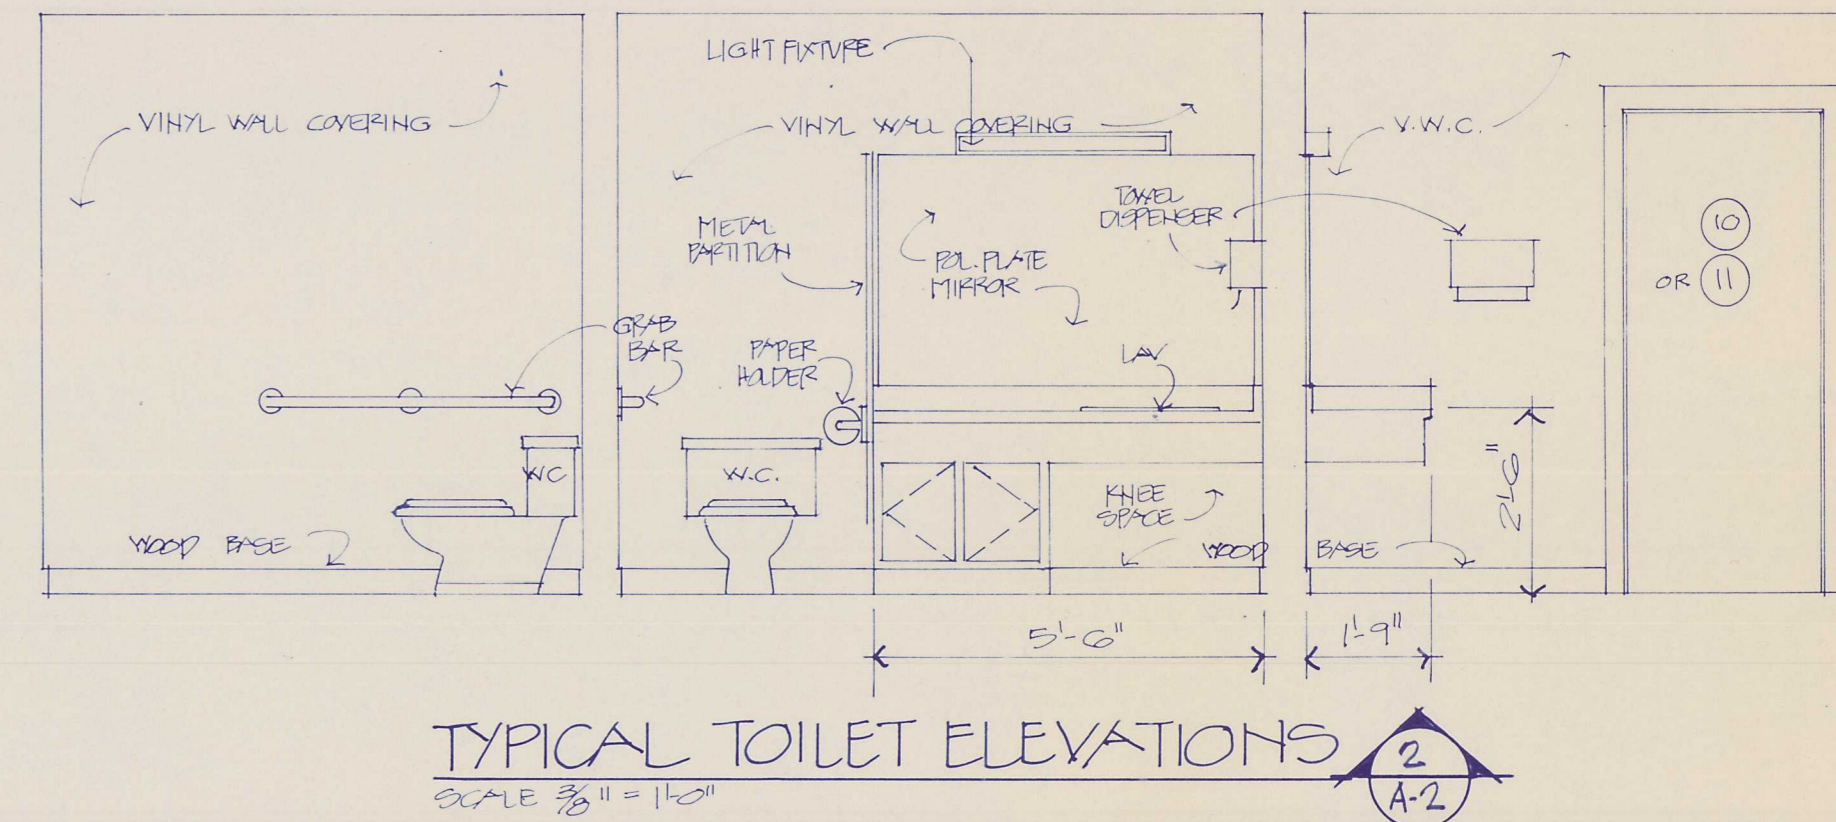


SECOND FLOOR PLAN
scale 1/4" = 1'-0"

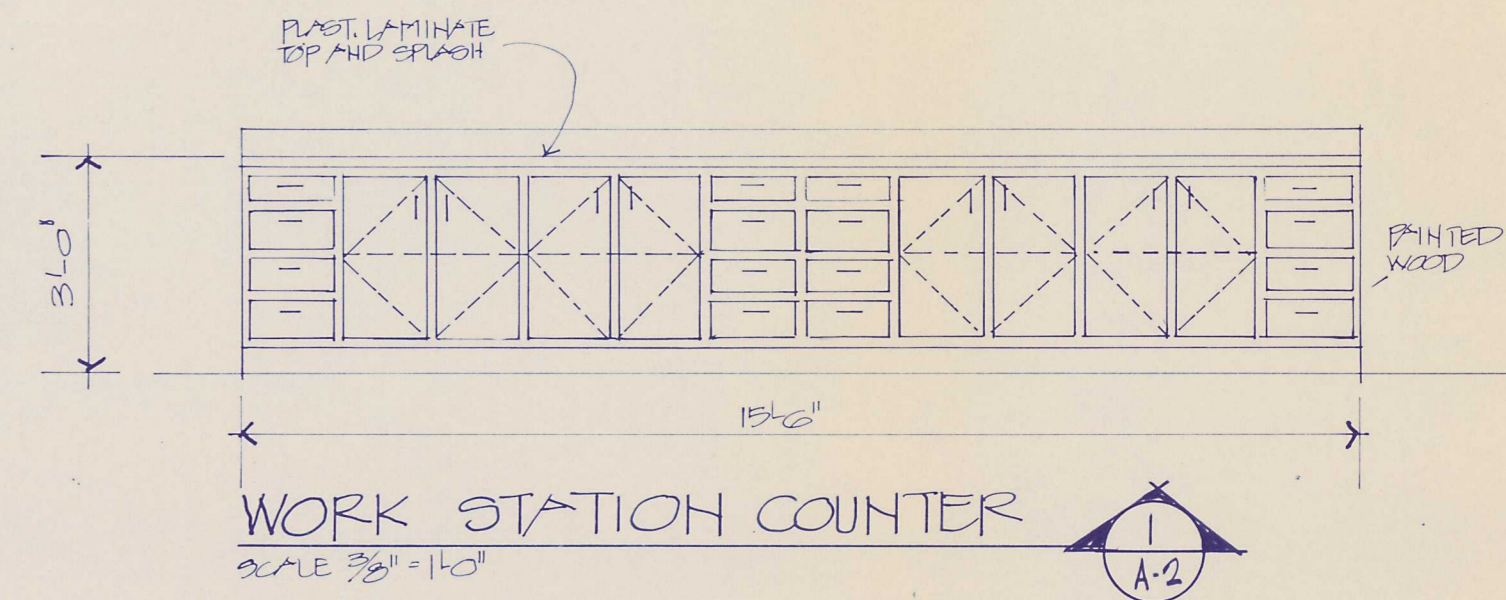

REVISIONS	BY

ADDITION AND ALTERATIONS TO
EROCK INSURANCE AGENCY, INC.
 823 CHICAMAUGA AVENUE
 ROSSVILLE, GEORGIA 30714

C. RALPH CHEEK ARCHITECT
 P.O. BOX 403
 LOOKOUT MOUNTAIN, TENNESSEE 37350

DRAWN
CHECKED
DATE 7.31.94
SCALE
JOB NO.
SHEET A2
OF SHEETS