

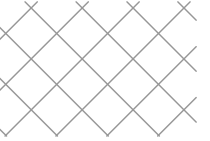



THIS DOCUMENT IS COPYRIGHTED PURSUANT TO COMMON LAW

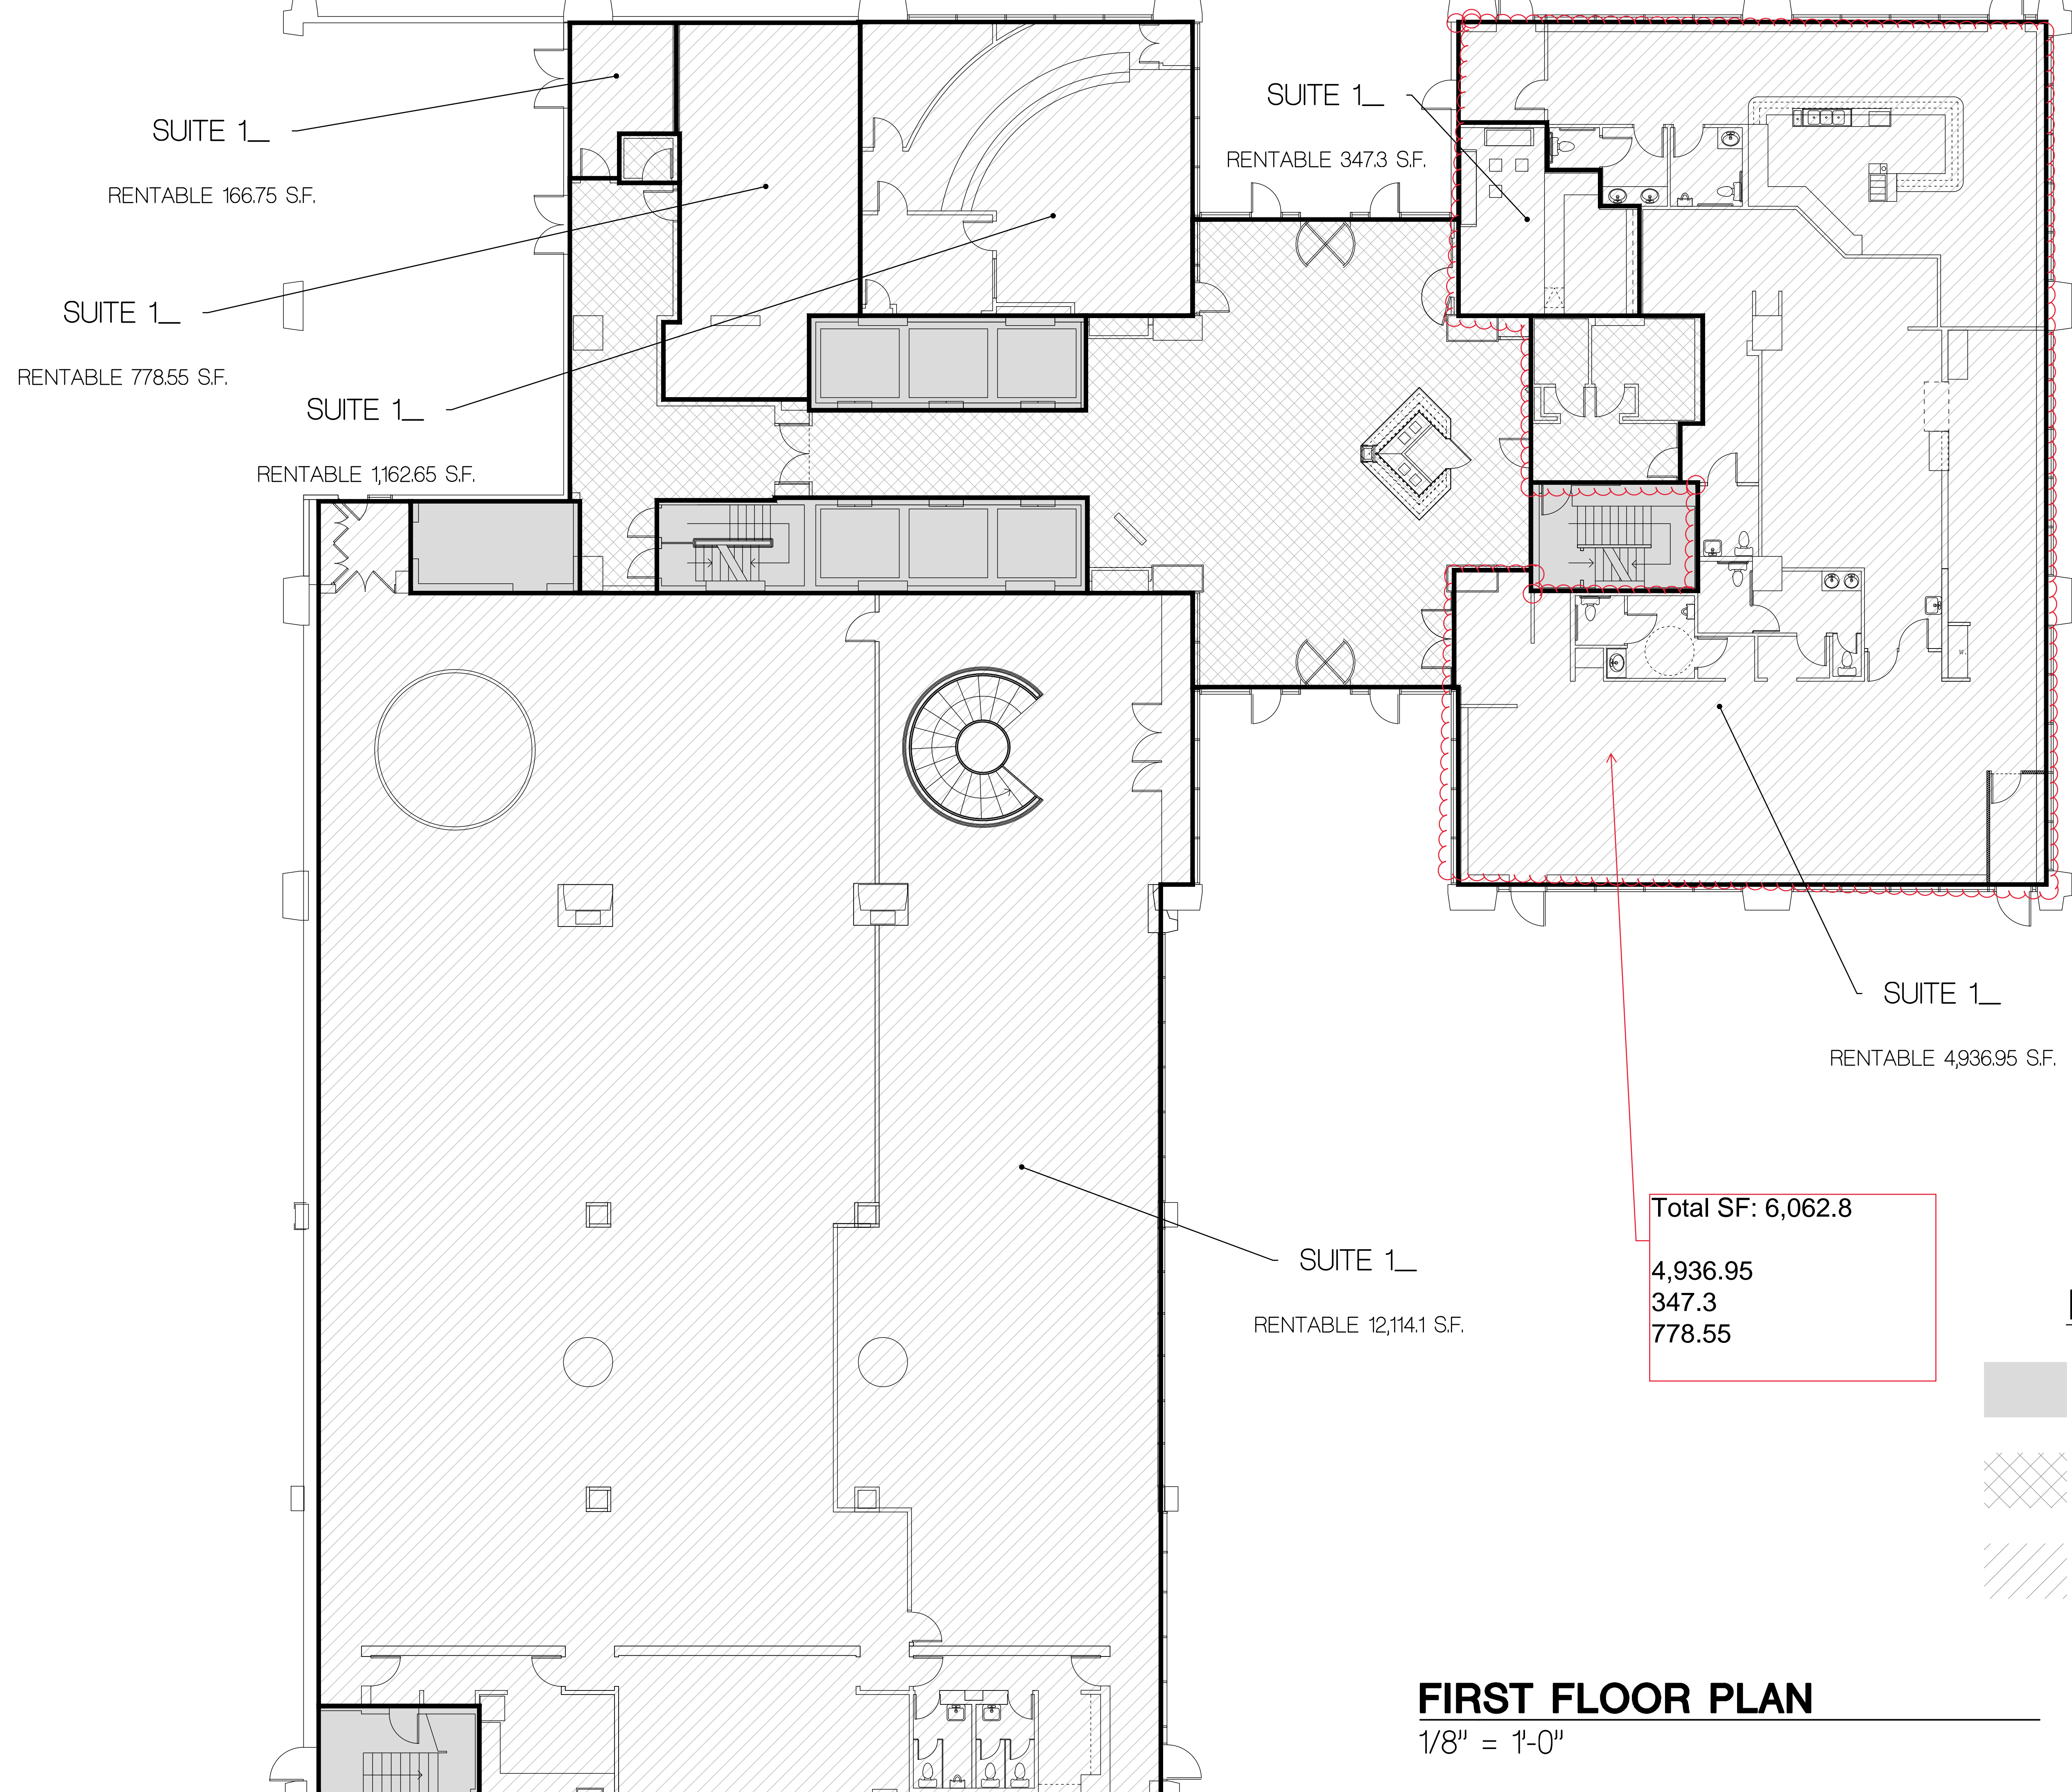


Total SF: 6,062.8  
 4,936.95  
 347.3  
 778.55

**Legend**


-  VERTICAL SHAFTS, STAIR, ELEVATORS 1,193 S.F.
-  COMMON FLOOR AREA 2,901 S.F.
-  TENANT SPACES 16,962 S.F.

**FIRST FLOOR PLAN**

1/8" = 1'-0"

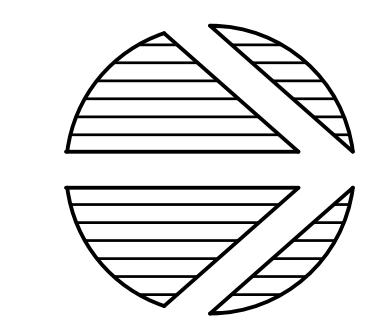

DATE	DESCRIPTION
10-23-19	LEASING PLAN
9-10-20	LEASING PLAN

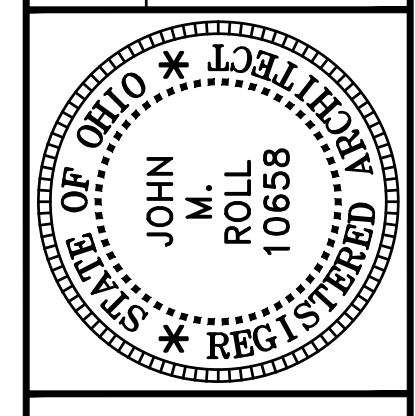

**ROLL & ASSOCIATES, INC.**  
 ARCHITECTS & PLANNERS  
 3176 KETTERING BOULEVARD DAYTON, OHIO 45439  
 PHONE (937) 299-4243 FAX (937) 299-3254



**CBRE**  
 130 W. Second Street, Suite 1050  
 Dayton, OH 45402

PROJECT NO. <b>56052</b>
PROJECT TITLE <b>130 W. SECOND ST. LEASING</b>
DWG. TITLE <b>1ST FLOOR PLAN</b>

DWG. NO.  
**1**