




South Elevation
 Scale: 1/8" = 1'-0"

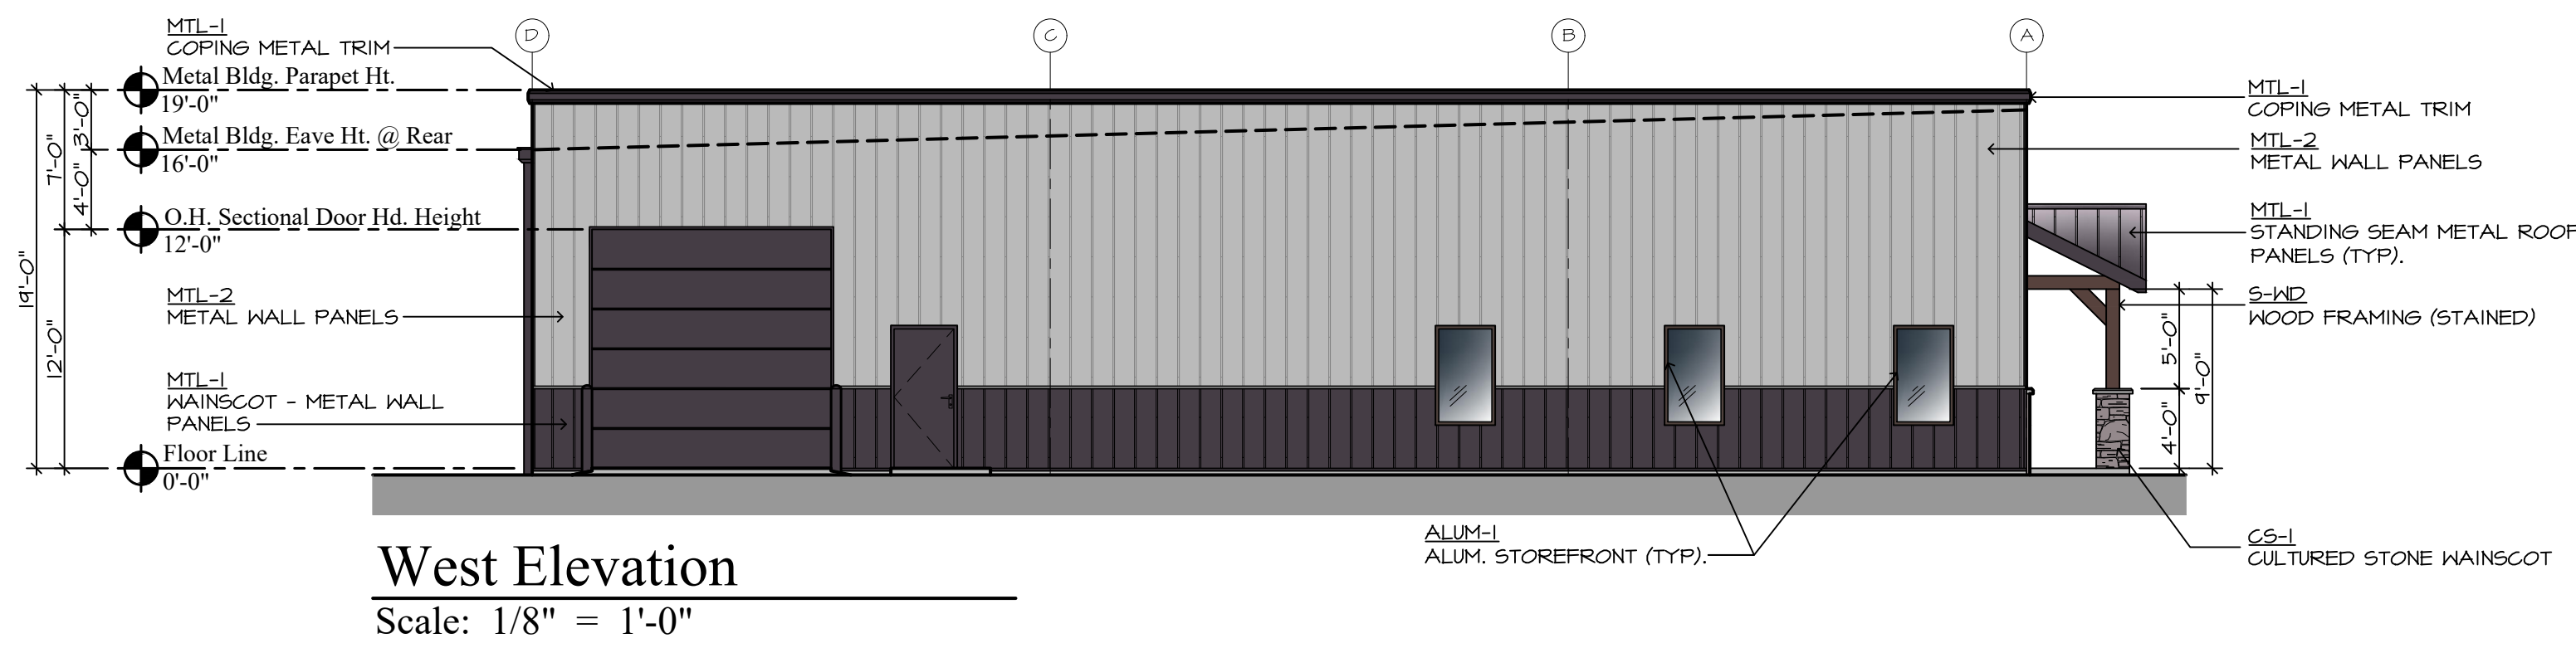

West Elevation
 Scale: 1/8" = 1'-0"

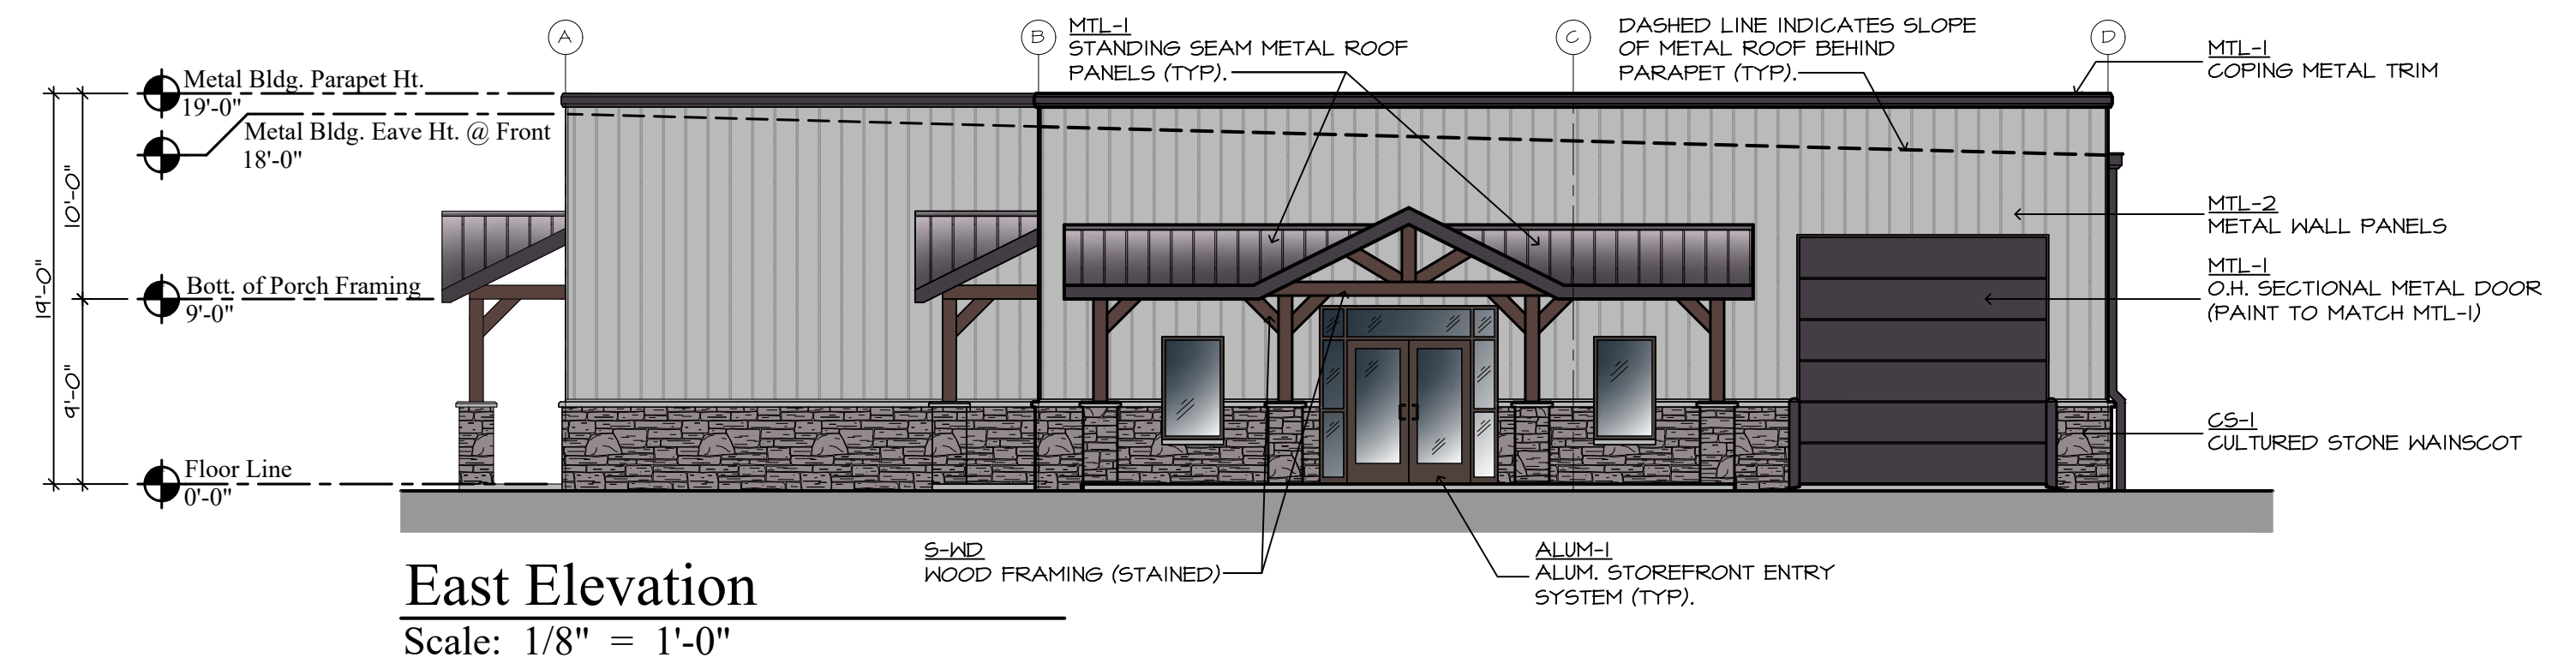

East Elevation
 Scale: 1/8" = 1'-0"

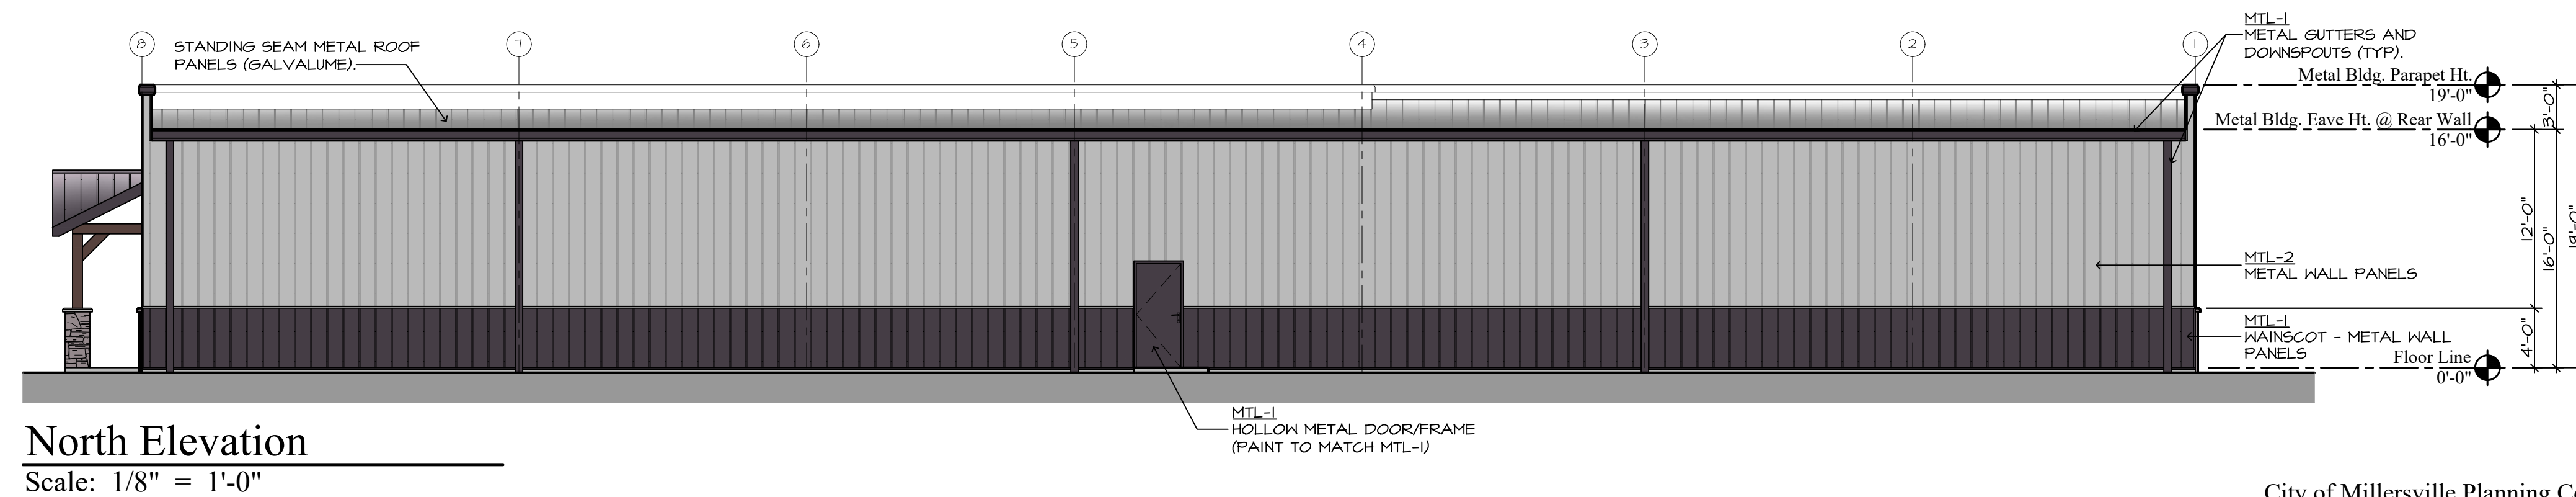

North Elevation
 Scale: 1/8" = 1'-0"

City of Millersville Planning Commission
 Project Number: 25- - -

- Notes:**
- These elevations have been designed to meet the requirements of the City of Millersville architectural design standards and the approval of the Planning Commission. Changes shall not be made to the approved elevations unless approved by either the Codes Director or the Planning Commission.
 - HVAC units, cooling and/or mechanical equipment are ground mounted. Units shall be fully screened by parapets at front and side views.
 - Proposed Construction Type: Main Structure
 - Type II-B (2021 IBC)
 - FULLY-Sprinklered

Exterior Material & Finish Chart		
Item	Material Description	Color
CS-1	CULTURED STONE VENEER MANUFACTURER: SOUTHERN STONE STYLE: ALABAMA LEDGE COLOR: EARTH TONES CONTACT: TBD	EARTH TONES
MTL-1	METAL: STANDING SEAM METAL ROOF, GUTTERS, METAL TRIM, & WAINSCOT METAL BASE MANUFACTURER: TRINAR (or Approved Equal) COLOR: BURNISHED SLATE	BURNISHED SLATE
MTL-2	METAL BUILDINGS WALL PANELS MANUFACTURER: TRINAR (or Approved Equal) COLOR: ASH GREY	ASH GREY
S-WD	WOOD FRAMING @ COVERED PORCH MANUFACTURER: TBD COLOR: BROWN	BROWN
ALUM-1	ALUMINUM STOREFRONT (ENTRY DOORS AND WINDOWS) MANUFACTURER: TUBELIGHT (or Approved Equal) COLOR: DARK BRONZE	DARK BRONZE

Project Description:
Ted Dorris Property Building #1
 2164 Ted Dorris Road, Millersville, Tn. 37072
 Job Number: 24-050