


HATCHED AREA IS COMPLETE
AND IS NOT IN SCOPE




REVISIONS
L1 15A
L2 15B
L3 15C
L4 15D
L5 15E
L6 15F
L7 15G
L8 15H
L9 15I
L10 15J
L11 15K
L12 15L
L13 15M
L14 15N
L15 15O
L16 15P
L17 15Q
L18 15R
L19 15S
L20 15T
L21 15U
L22 15V
L23 15W
L24 15X
L25 15Y
L26 15Z
L27 15AA
L28 15AB
L29 15AC
L30 15AD
L31 15AE
L32 15AF
L33 15AG
L34 15AH
L35 15AI
L36 15AJ
L37 15AK
L38 15AL
L39 15AM
L40 15AN
L41 15AO
L42 15AP
L43 15AQ
L44 15AR
L45 15AS
L46 15AT
L47 15AU
L48 15AV
L49 15AW
L50 15AX
L51 15AY
L52 15AZ
L53 15BA
L54 15BB
L55 15BC
L56 15BD
L57 15BE
L58 15BF
L59 15BG
L60 15BH
L61 15BI
L62 15BJ
L63 15BK
L64 15BL
L65 15BM
L66 15BN
L67 15BO
L68 15BP
L69 15BQ
L70 15BR
L71 15BS
L72 15BT
L73 15BU
L74 15BV
L75 15BW
L76 15BX
L77 15BY
L78 15BZ
L79 15CA
L80 15CB
L81 15CC
L82 15CD
L83 15CE
L84 15CF
L85 15CG
L86 15CH
L87 15CI
L88 15CJ
L89 15CK
L90 15CL
L91 15CM
L92 15CN
L93 15CO
L94 15CP
L95 15CQ
L96 15CR
L97 15CS
L98 15CT
L99 15CU
L100 15CV

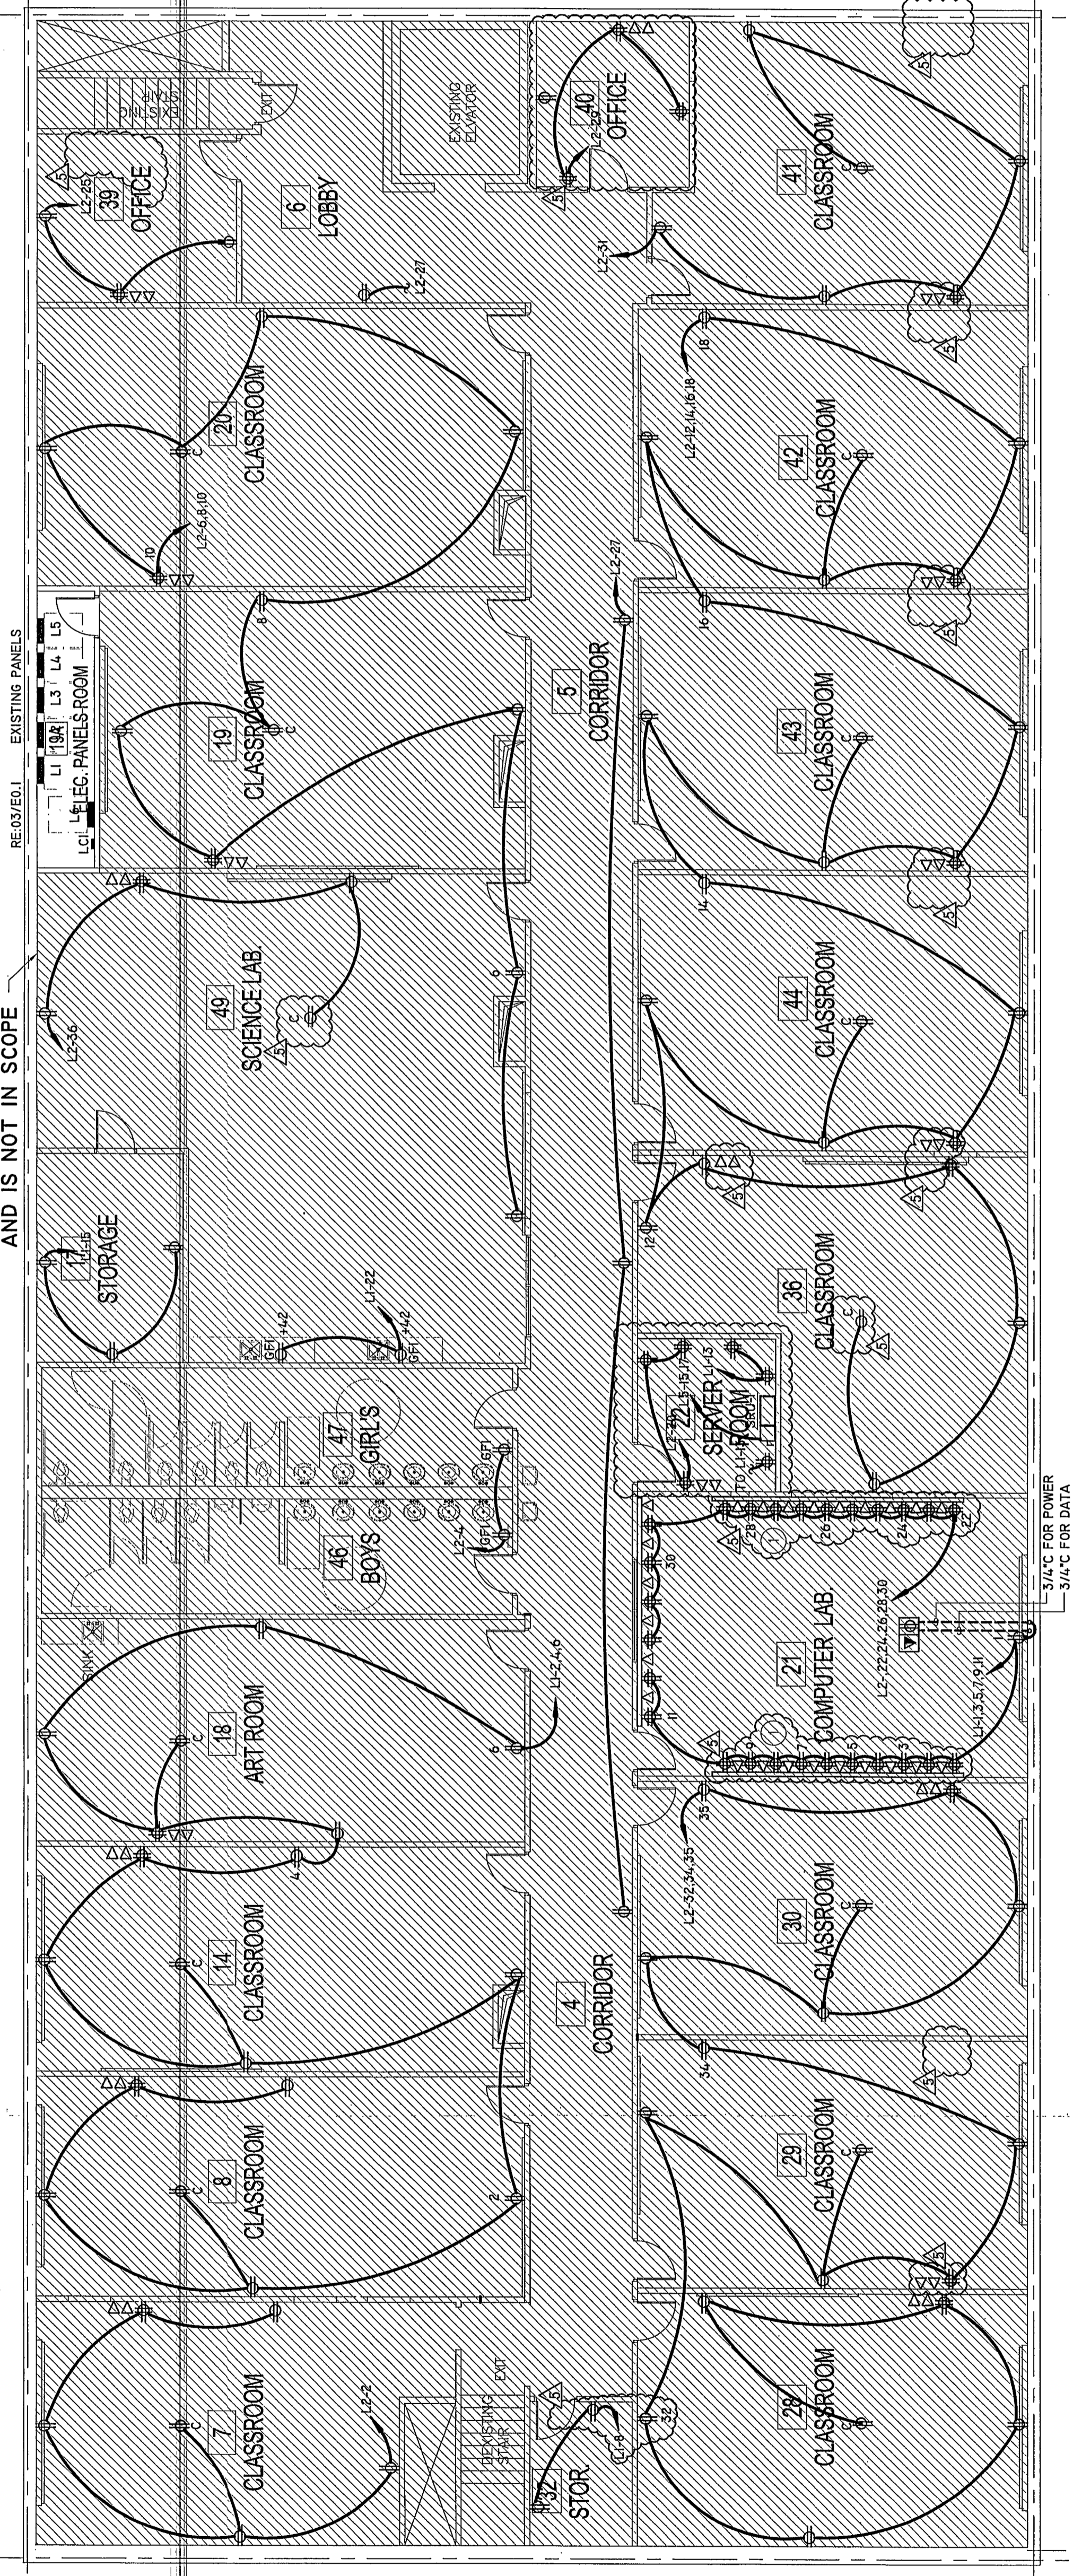

Infrastructure Associates
INFRASTRUCTURE ASSOCIATES, INC.
6117 RICHMOND AVENUE, SUITE 200
HOUSTON, TEXAS 77057
TEL: (713) 863-7333 FAX: (713) 863-7995
WWW.INFRASTRUCTURE.COM

REV.	DATE	REVISION DESCRIPTION
1	12/29/09	ISSUED FOR BIDDING AND PERMIT

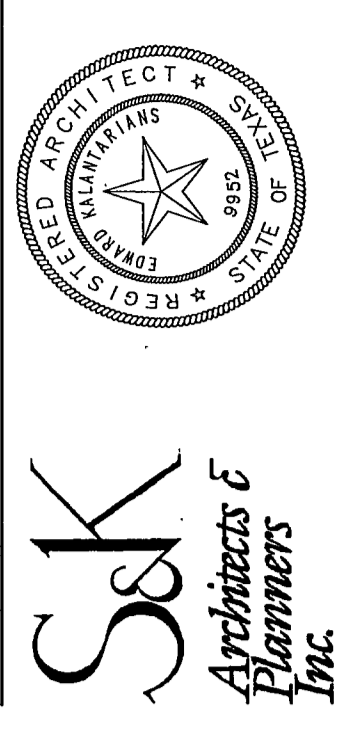

S&K Architects & Planners, Inc.
6430 RICHMOND AVENUE, SUITE 270 HOUSTON, TEXAS 77057
TEL: (713) 863-7333 FAX: (713) 863-7995

HARMONY SCHOOLS
LUBBOCK
SECOND FLOOR PLAN -
POWER -
RENOVATION

REVIEWED
FEB 09 2009
CITY OF LUBBOCK
BUILDING DEPARTMENT

01 SECOND FLOOR PLAN - POWER - RENOVATION
1/8" = 1'-0"

DATE: APRIL 2007
PROJECT NO: 0724
DRAWING NO: E3.2