
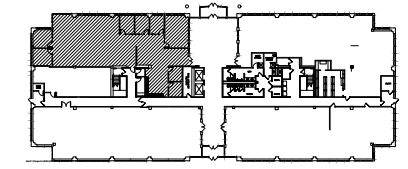


NOT FOR CONSTRUCTION
 [CONTRACTOR TO FIELD VERIFY EXISTING
 CONDITIONS PRIOR TO PRICING THIS PLAN]

PLAN LEGEND

- EXISTING TO REMAIN**
- WALL
 - PARTIAL HEIGHT WALL
 - WINDOW / SIDELIGHT
 - DOOR AND FRAME
- NEW / RELOCATED**
- WALL
 - PARTIAL HEIGHT WALL
 - WINDOW / SIDELIGHT
 - BUILT-IN CASEWORK / PLUMBING FIXTURE
 - DOOR AND FRAME
R = RELOCATED FROM DECONSTRUCTION, PAINTED
 - DOOR AND FRAME
N = NEW TO MATCH EXISTING
 - DOOR AND FRAME
SX = NEW DOOR TO BE SOURCED FROM schottXchange, PAINTED + NEW FRAME, PAINTED

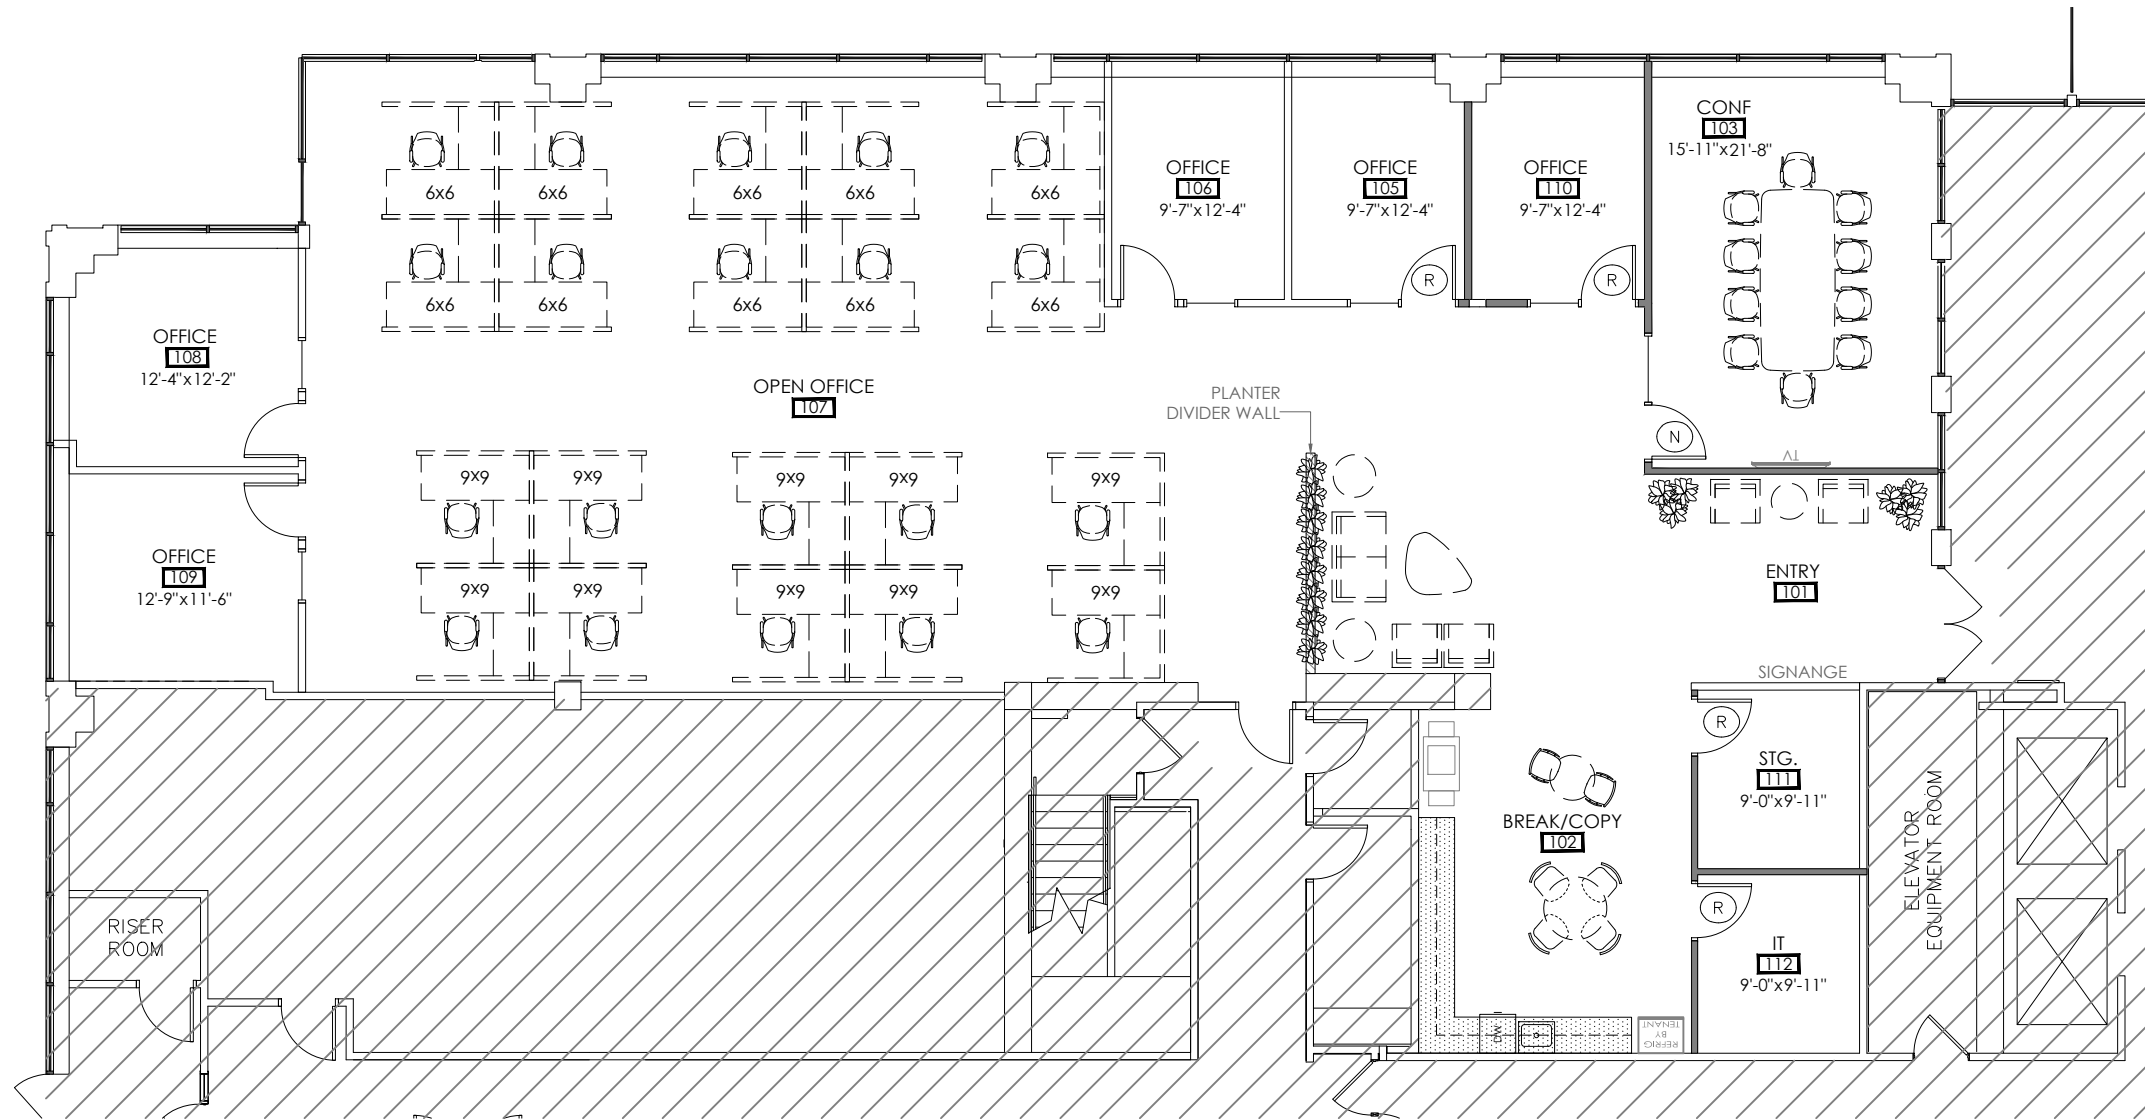

SPEC SUITE

LAKE POINTE CENTER III | SUITE 100 | 8470 ALLISON POINTE BLVD. | INDIANAPOLIS, IN 46250



4,671 RSF

2022.422
 DATE: 12.12.22
 PROJECT MGR: BNH
 SCALE: 3/32" = 1'-0"
 REVISION: Δ

NOT FOR CONSTRUCTION
[CONTRACTOR TO FIELD VERIFY EXISTING
CONDITIONS PRIOR TO PRICING THIS PLAN]



PLAN LEGEND

EXISTING TO BE REMOVED

- WALL
- - - DOOR AND FRAME

EXISTING TO REMAIN

- === WALL
- - - DOOR AND FRAME

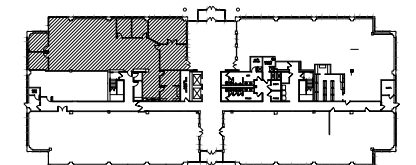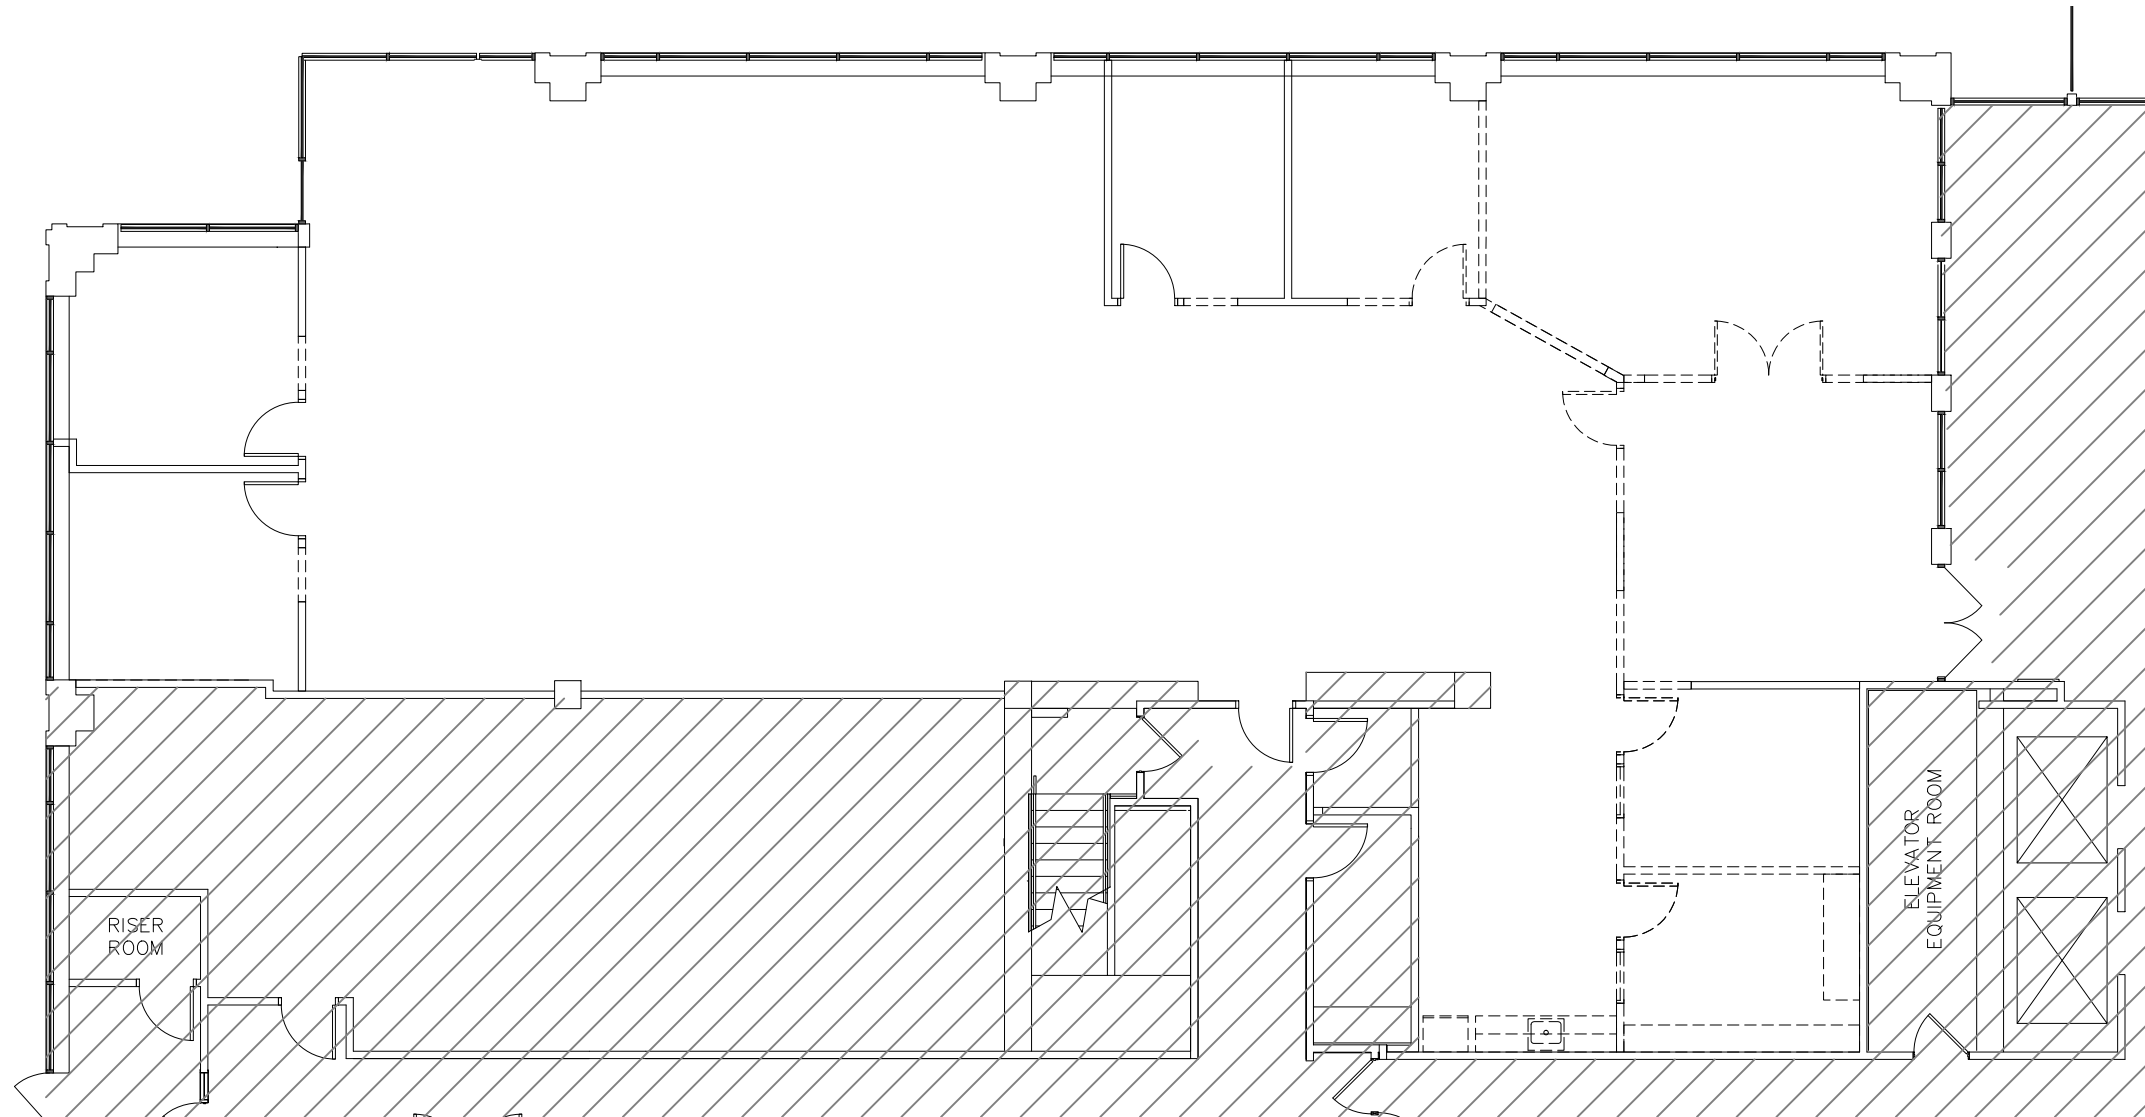

**DECONSTRUCTION
SPEC SUITE**

LAKE POINTE CENTER III | SUITE 100 | 8470 ALLISON POINTE BLVD. | INDIANAPOLIS, IN 46250



4,671 RSF

2022.422
DATE: 12.12.22
PROJECT MGR: BNH
SCALE: 3/32" = 1'-0"
REVISION: Δ