



EXISTING BASEMENT FLOOR PLAN
 SCALE: 1/4"=1'-0"

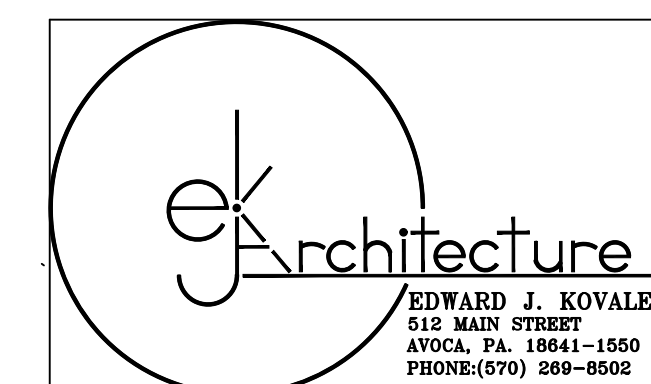


HASSEY OFFICE BUILDING
 2 North Main Street
 Pittston, PA. 18641
 FOR
RAYMOND HASSEY
 BASEMENT FLOOR PLAN


PROJECT	RENOVATION
SCALE	AS NOTED
DATE	
DRAWN BY	
SHEET	A-1
	Hassey.Dwg

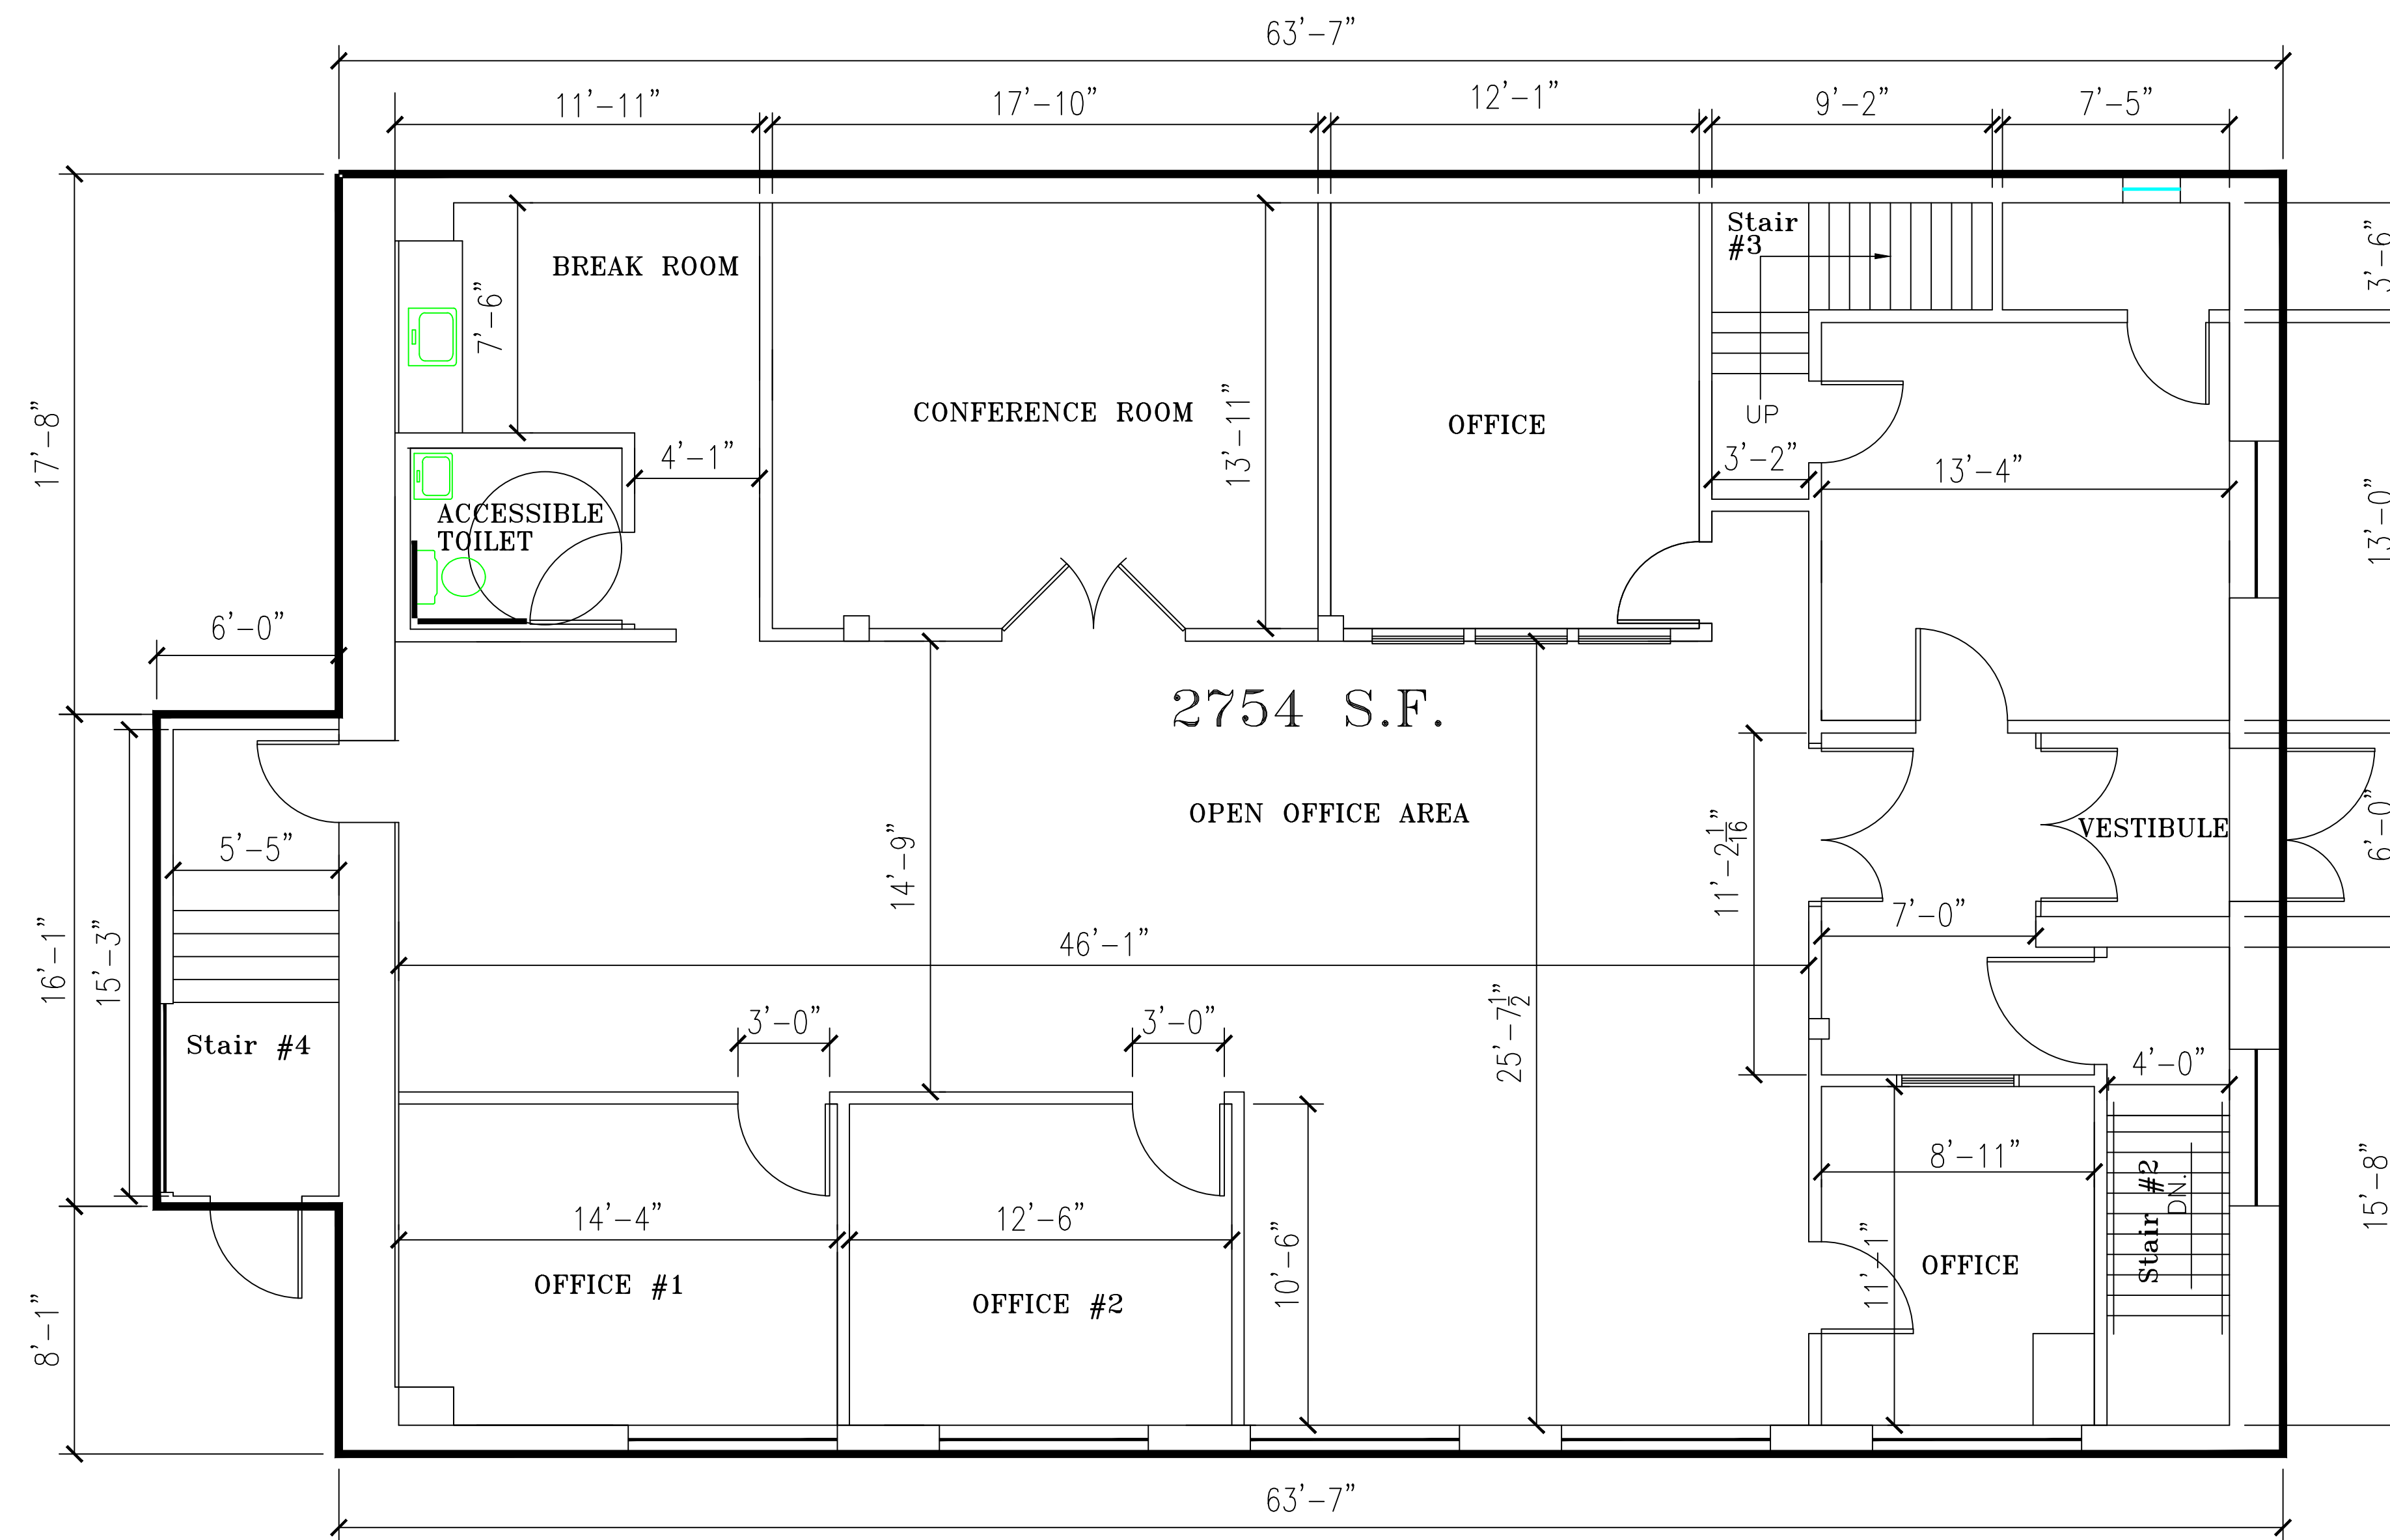

FIRST FLOOR PLAN
 SCALE: 1/4"=1'-0"




 EDWARD J. KOVALESKI 512 MAIN STREET AVOCA, PA. 18641-1550 PHONE: (570) 269-8502	PROJECT
	RENOVATION
HASSEY OFFICE BUILDING 2 North Main Street Pittston, PA. 18641 FOR RAYMOND HASSEY	SCALE
	AS NOTED
FIRST FLOOR PLAN	DATE
	DRAWN BY
SHEET A-2 Hassey.Dwg	SHEET
	A-2

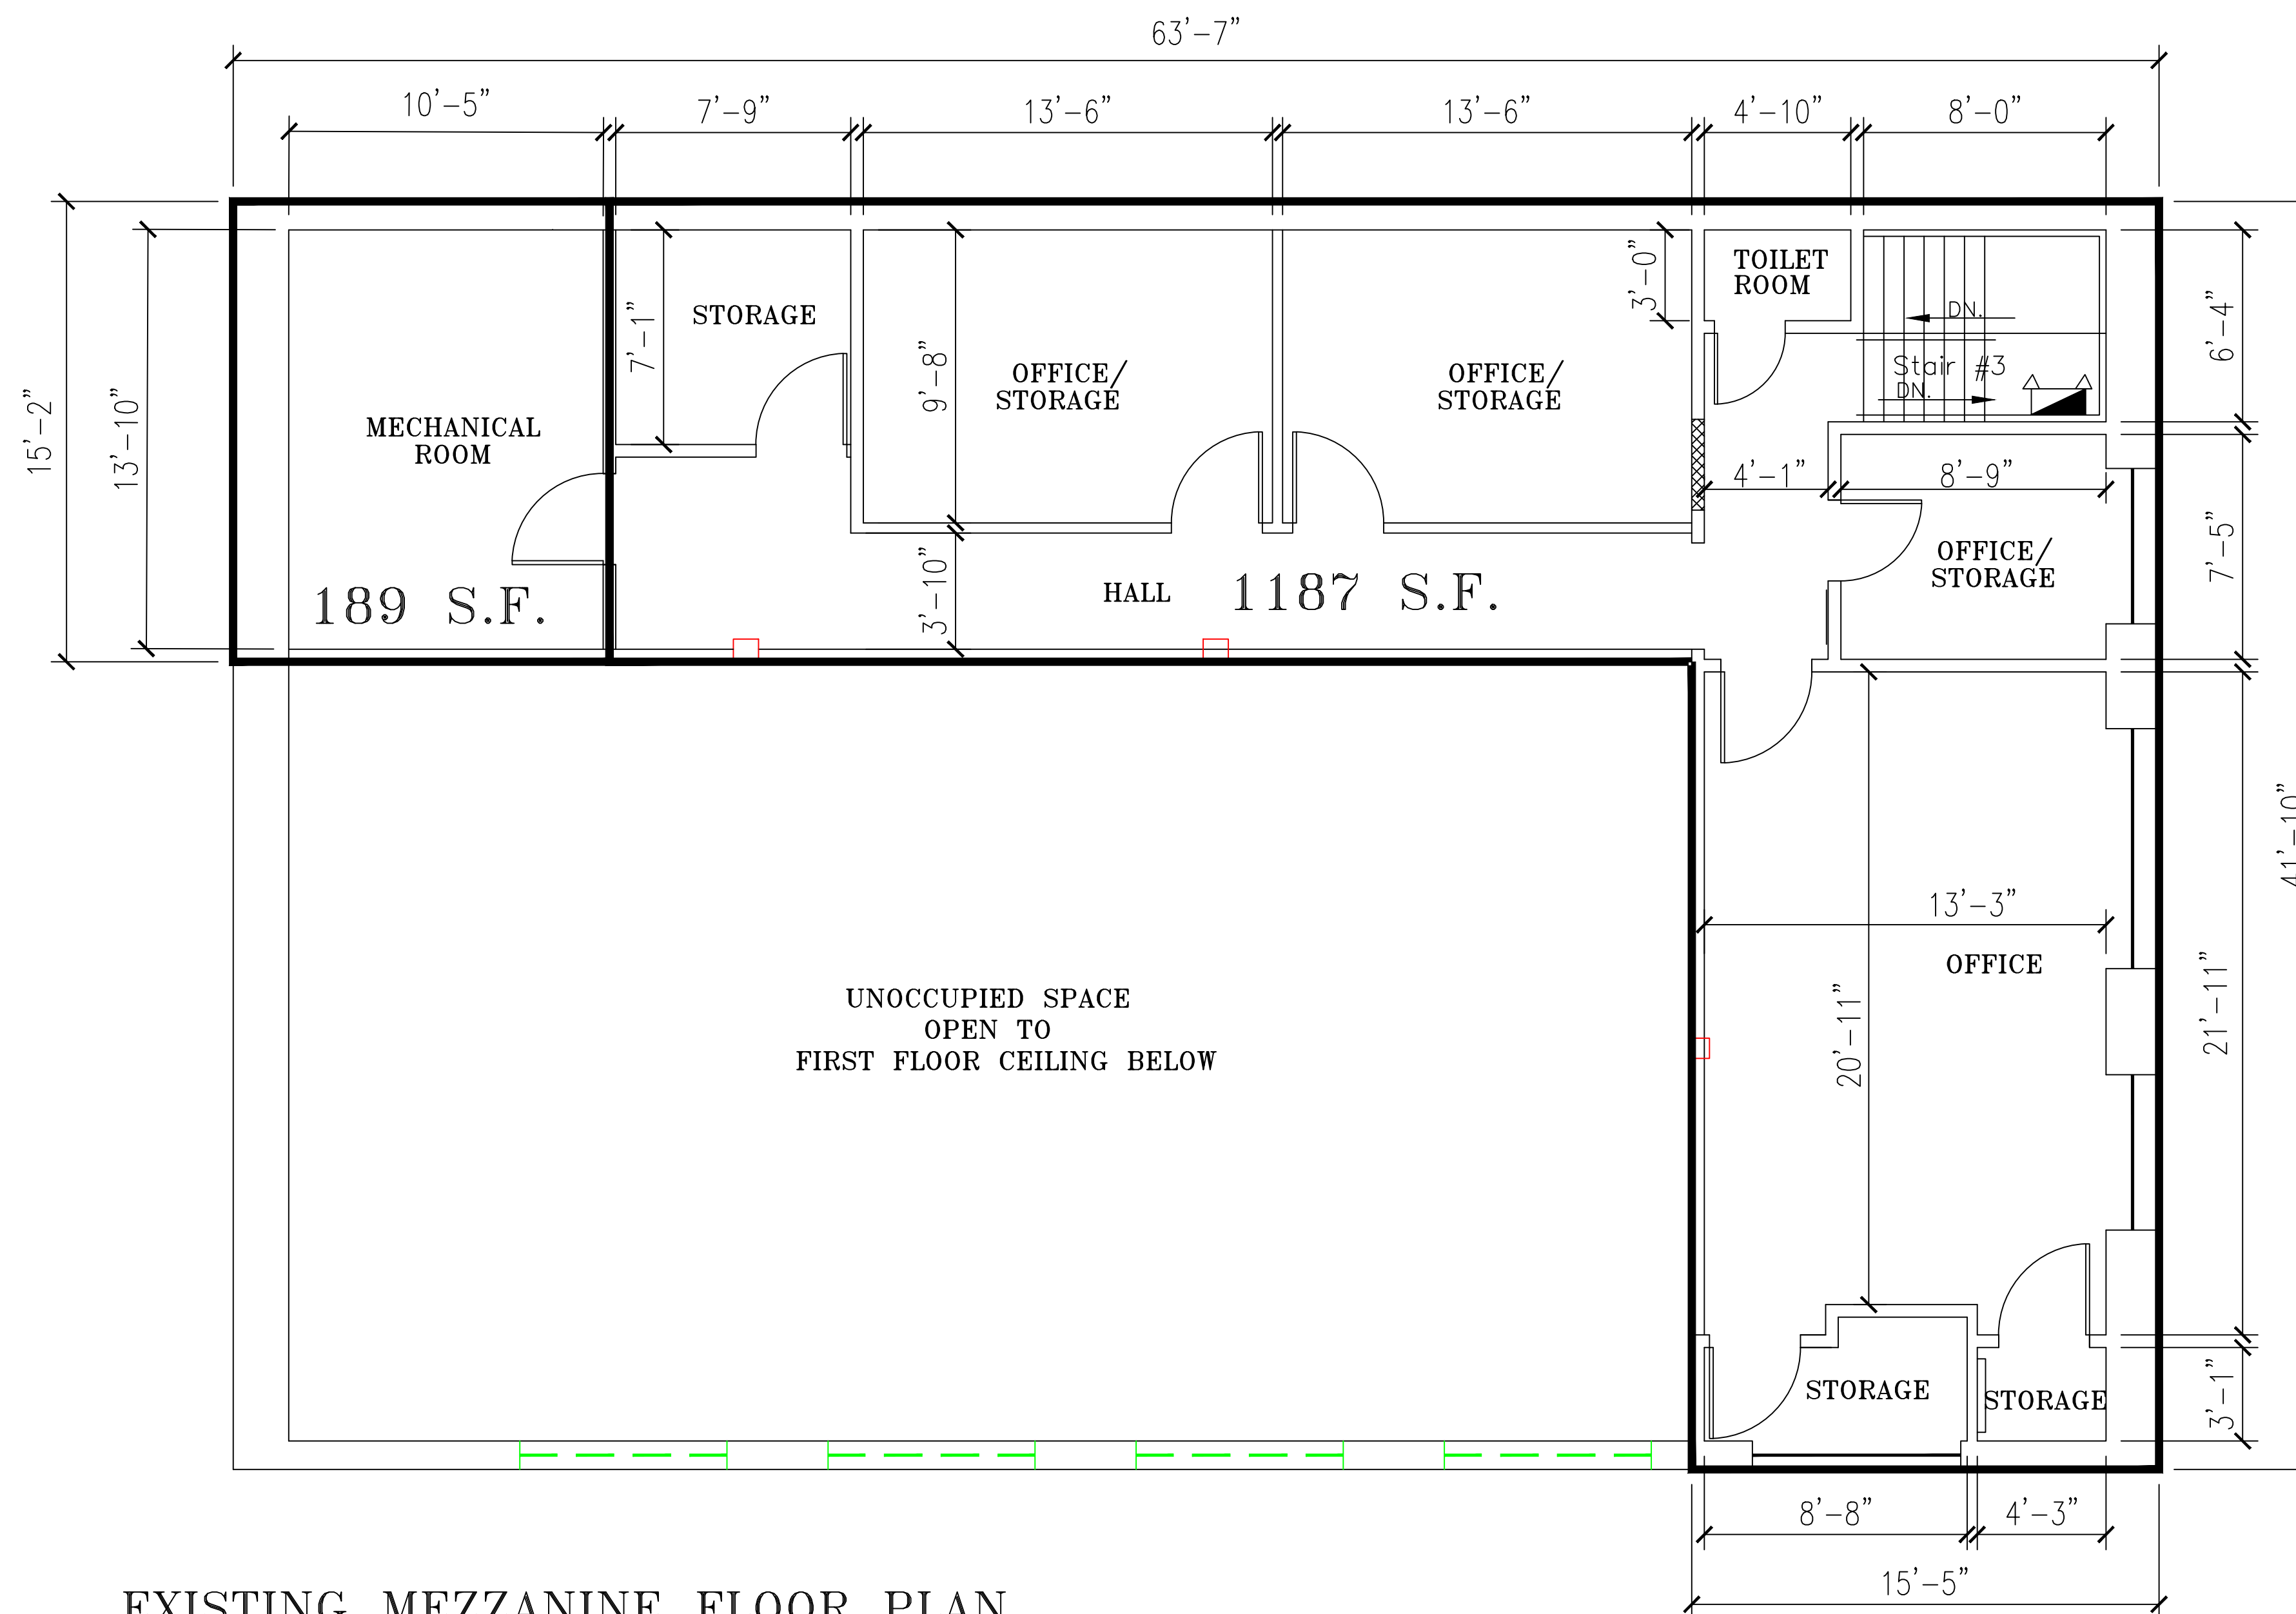

EXISTING MEZZANINE FLOOR PLAN
 SCALE: 1/4"=1'-0"



 EDWARD J. KOVALESKI 512 MAIN STREET AVOCCA, PA. 18641-1550 PHONE: (570) 269-8502	PROJECT
	RENOVATION
HASSEY OFFICE BUILDING 2 North Main Street Pittston, PA. 18641 FOR RAYMOND HASSEY	SCALE
	AS NOTED
MEZZANINE FLOOR PLAN	DATE
	DRAWN BY
SHEET A-3	SHEET
	Hassey.Dwg