


Common Area

Unit 100 1024 sqft


Unit 101 904 sqft

Unit 102 2775 sqft

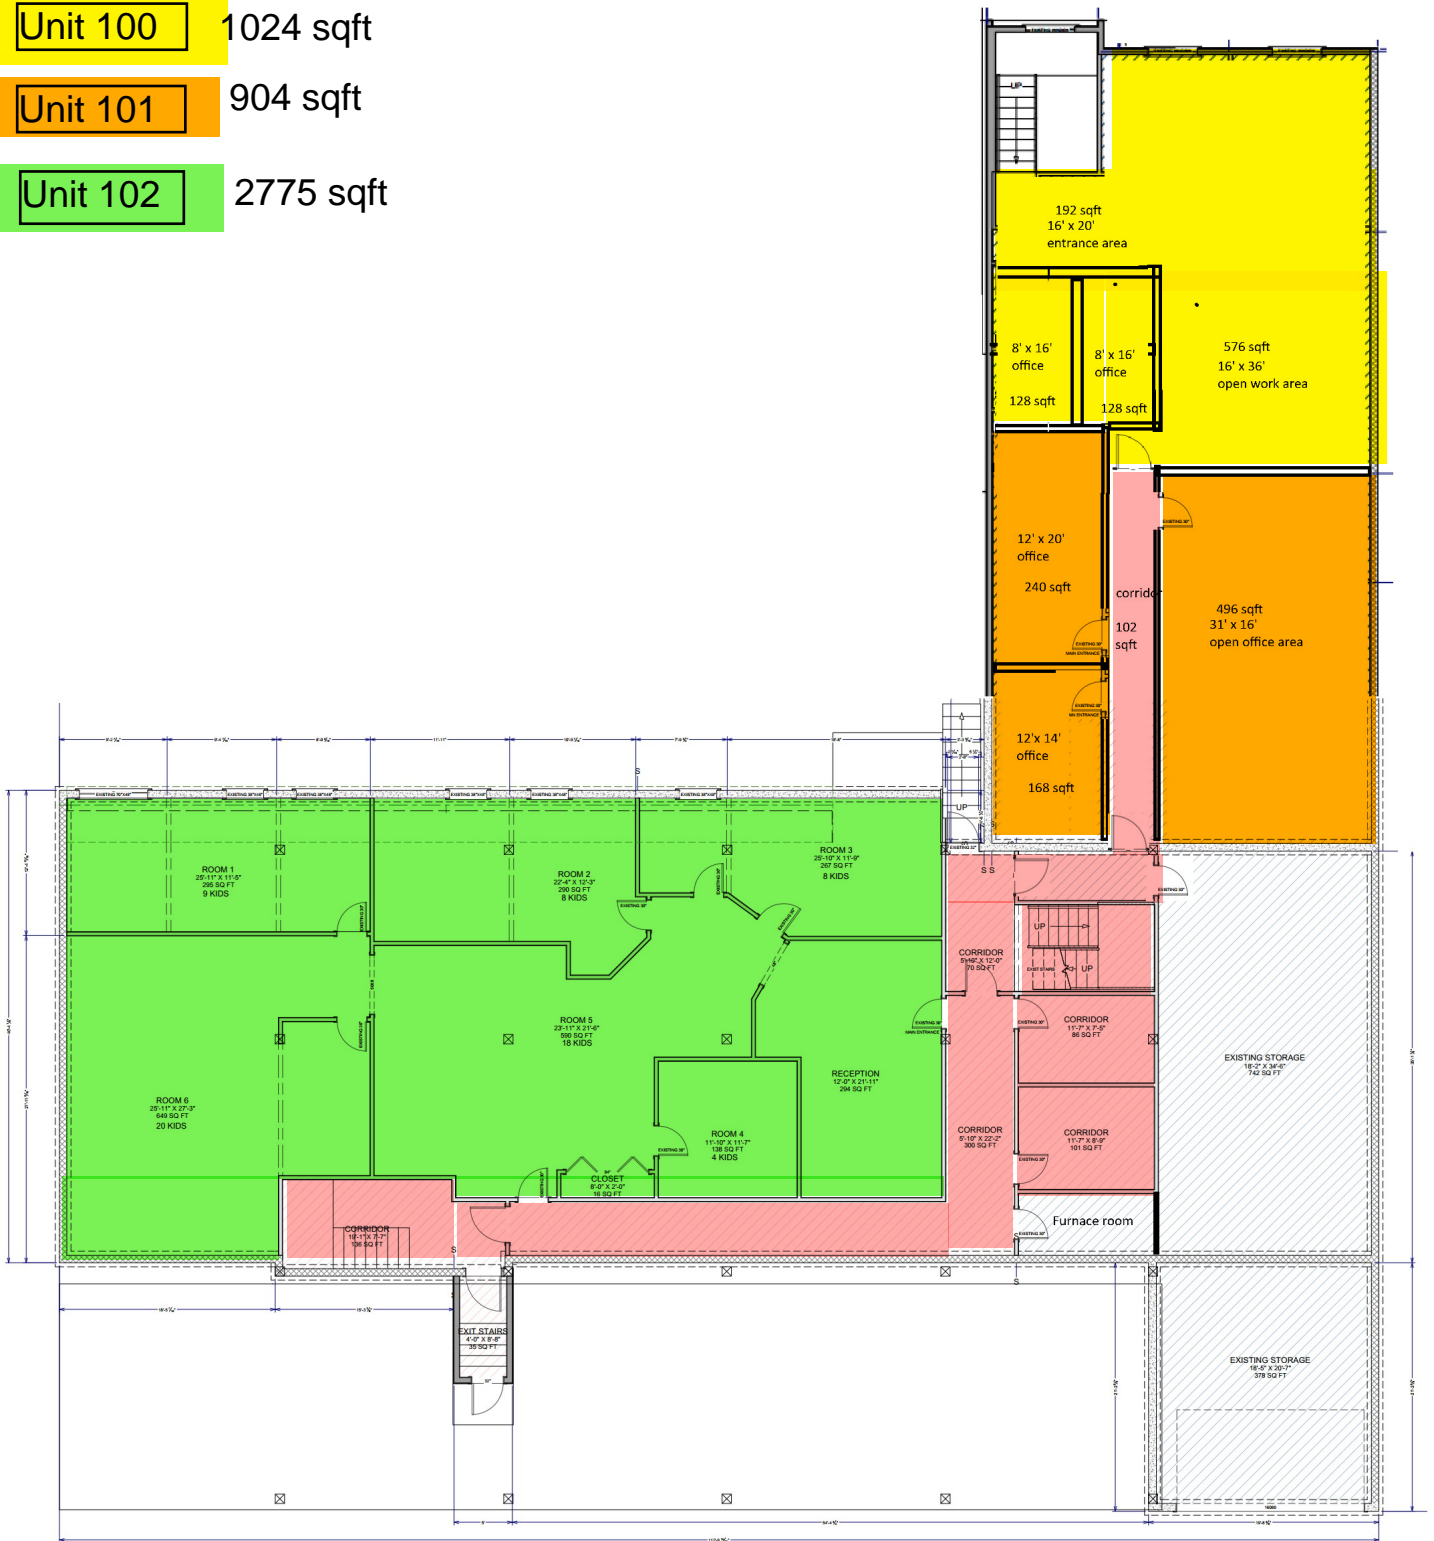

Existing Basement layout plan



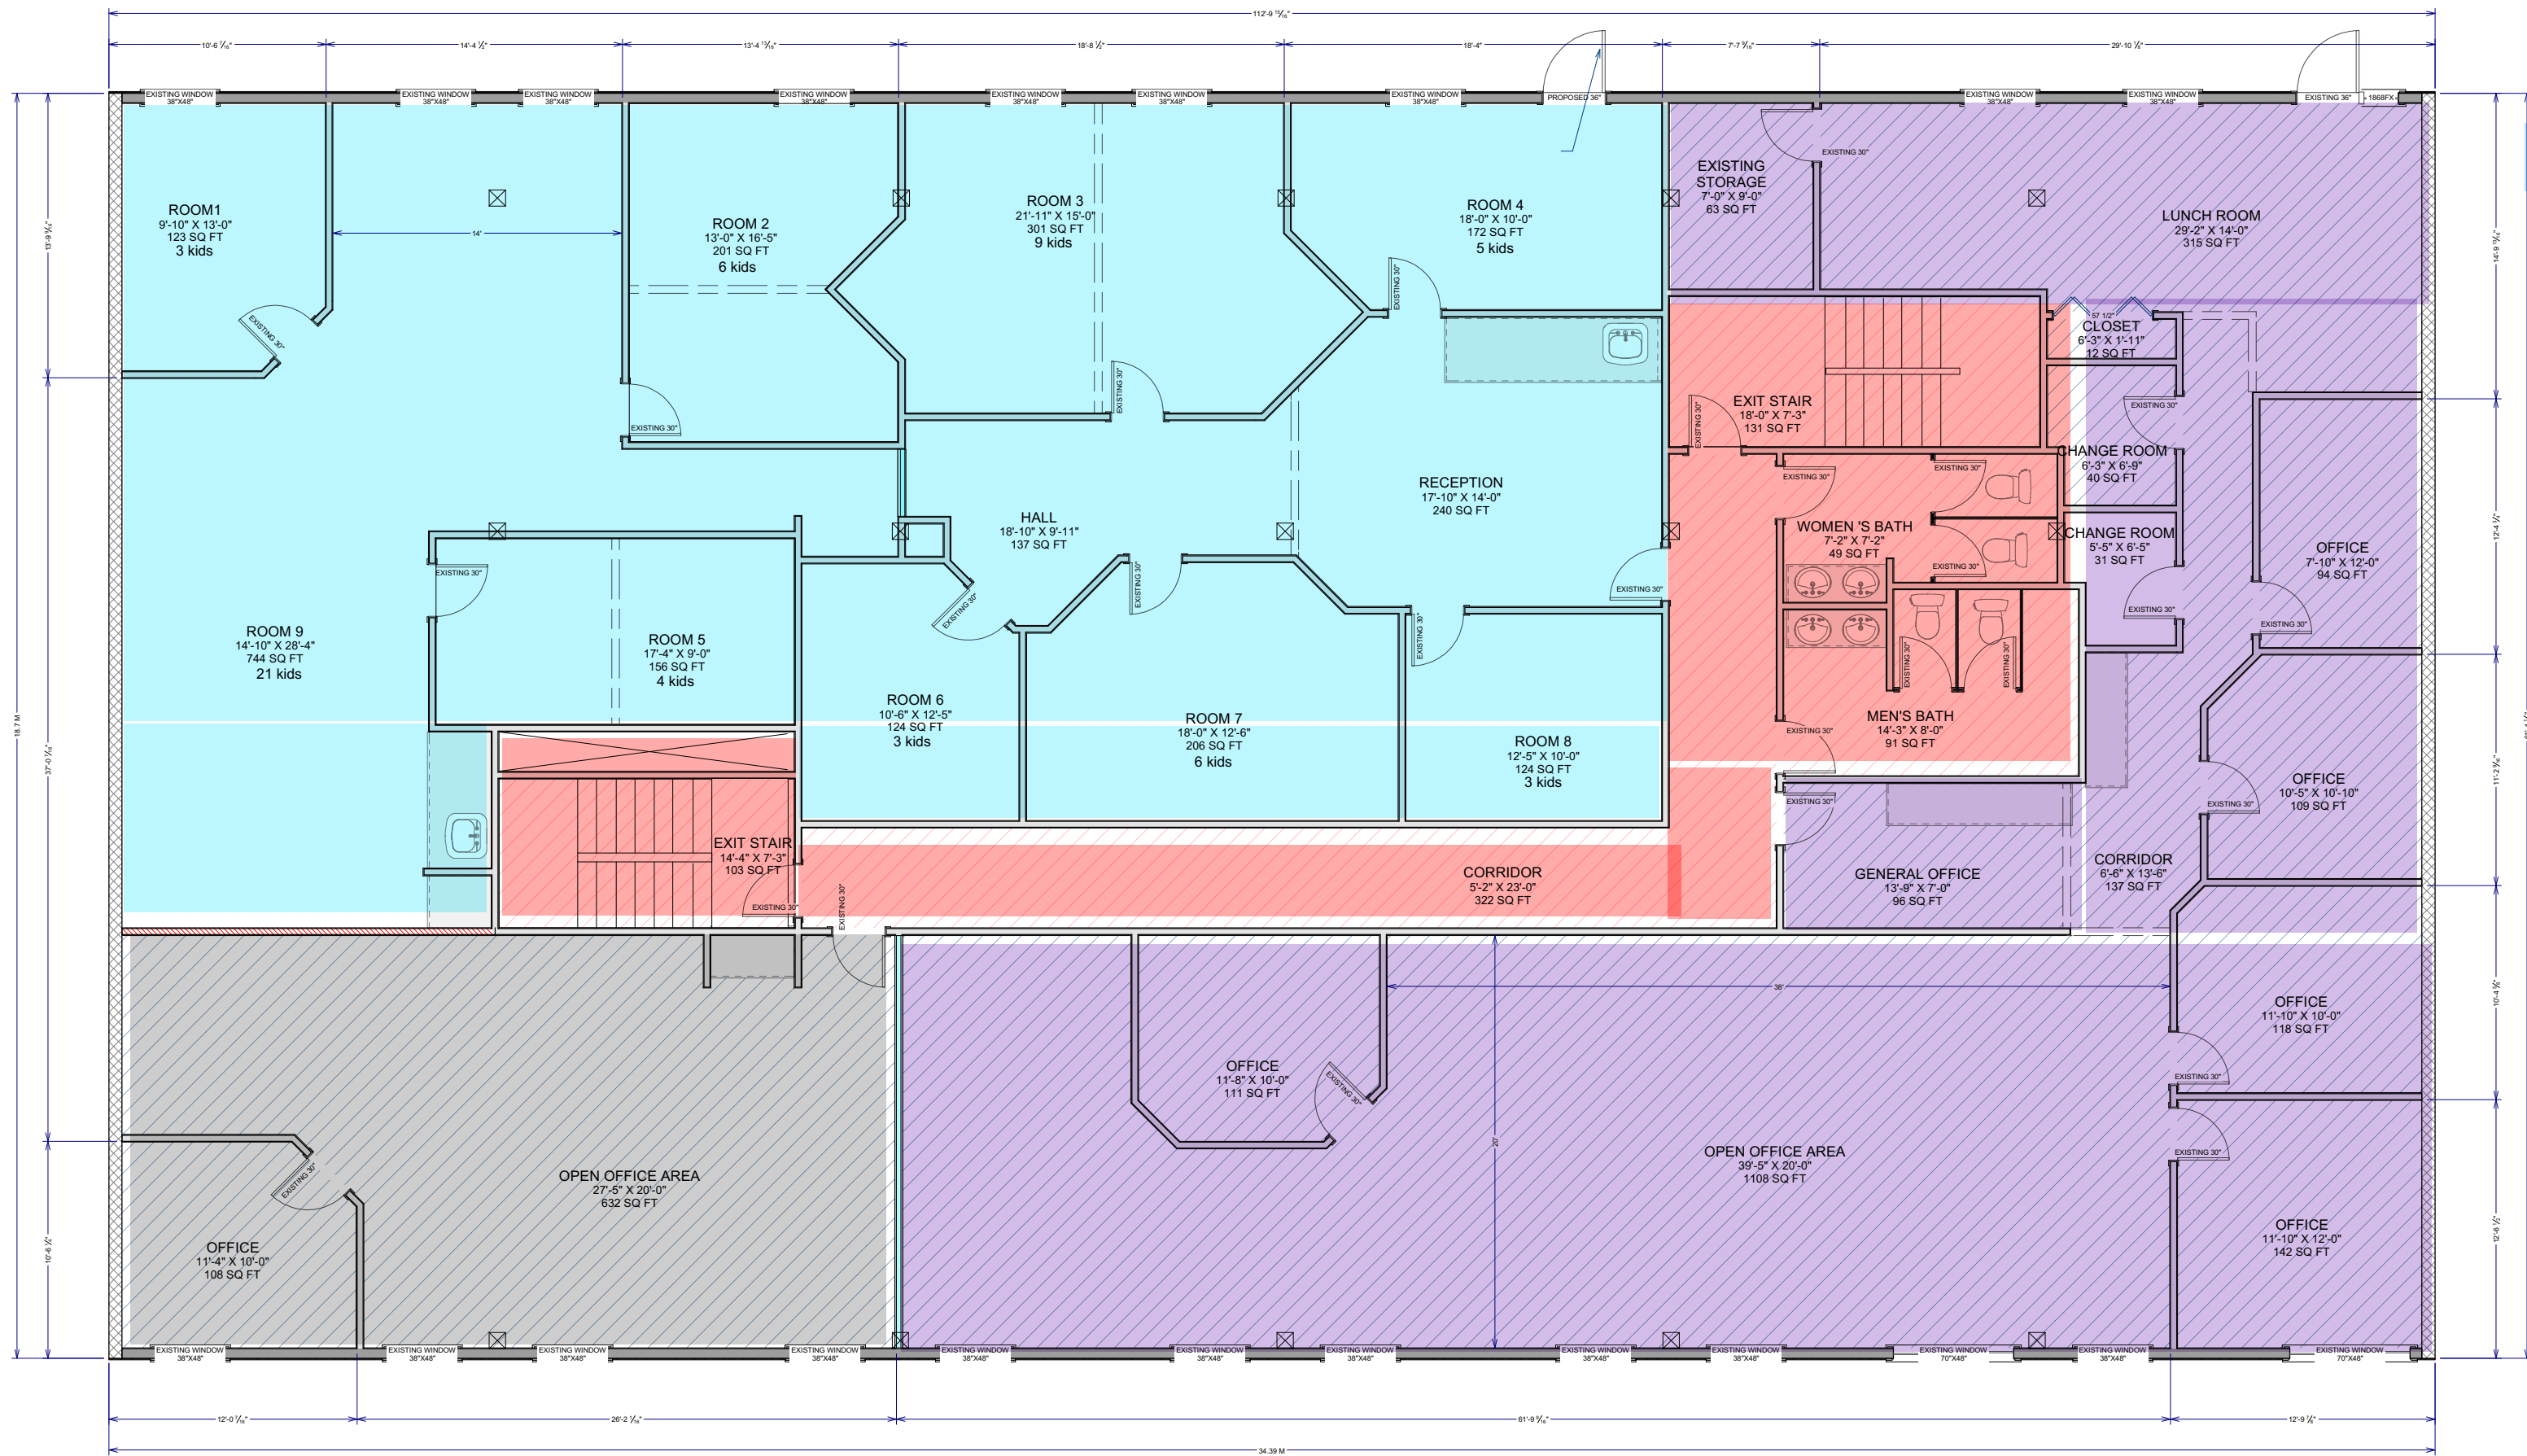

- Unit 301** 2528 sqft
- Unit 302** 2376 sqft
- Unit 303** 738 sqft

total Building Area including storage area, utility area, and common area and rentable area = 19,416 sqft
 total rentable demised area into units = 17,639 sqft

EXISTING SECOND FLOOR PLAN SCALE: 1/4"=1'-0"	DRAWING NUMBER	LEGAL ADDRESS	MUNICIPAL ADDRESS	PROJECT	DATE:
	3	LOT D,C,E BLOCK 48 PLAN 8146ET	10507 81 Avenue NW	BR-E25-4308-CU	MAY 2025

REVISION TABLE		
NUMBER	DATE	REVISION DESCRIPTION