

CRA

Landpoint Office Building
7712 South Yale Ave, Tulsa OK
South-Facing Suite Available
Easily Adaptable to Medical Use



- Suite 201 Available
- 3,240 RSF
- Great Southerly Views
- Flexible Space Plan
- Premium Finishes
- Fiber to the Building
- Signage on Yale
- Walk-up Parking
- Excellent South Tulsa Access

Exclusively offered by:

Corporate Realty Advisors, LLC
3150 East 41st St, Ste 102
Tulsa, OK 74105
918-392-1950 office
918-845-5665 cell
cvincent@corprealtyadvisors.com

All information contained herein believed to be correct but is not warranted by Corporate Realty Advisors..

our knowledge is your™
edge



Kinslow, Keith & Todd, Inc.
 architects interior engineers
 101 918.744.4270
 100 918.744.7849
 200 south ulsa ave, suite 200
 tulsa, oklahoma 74114
 www.kktarchitects.com


**LANDPOINT
 PLACE
 OFFICE BLDG.
 SUITE 201A & 201B**

7712 S. YALE
 TULSA, OK
 UPPER
 LEVEL

CORPORATE
 REALTY
 ADVISORS

SCALE	NTS
FILE NAME	IPR20101E_JES
MANAGER	LF
DRAWN BY	ELS
4/8/14	

LEASING
 PLAN
LE-1

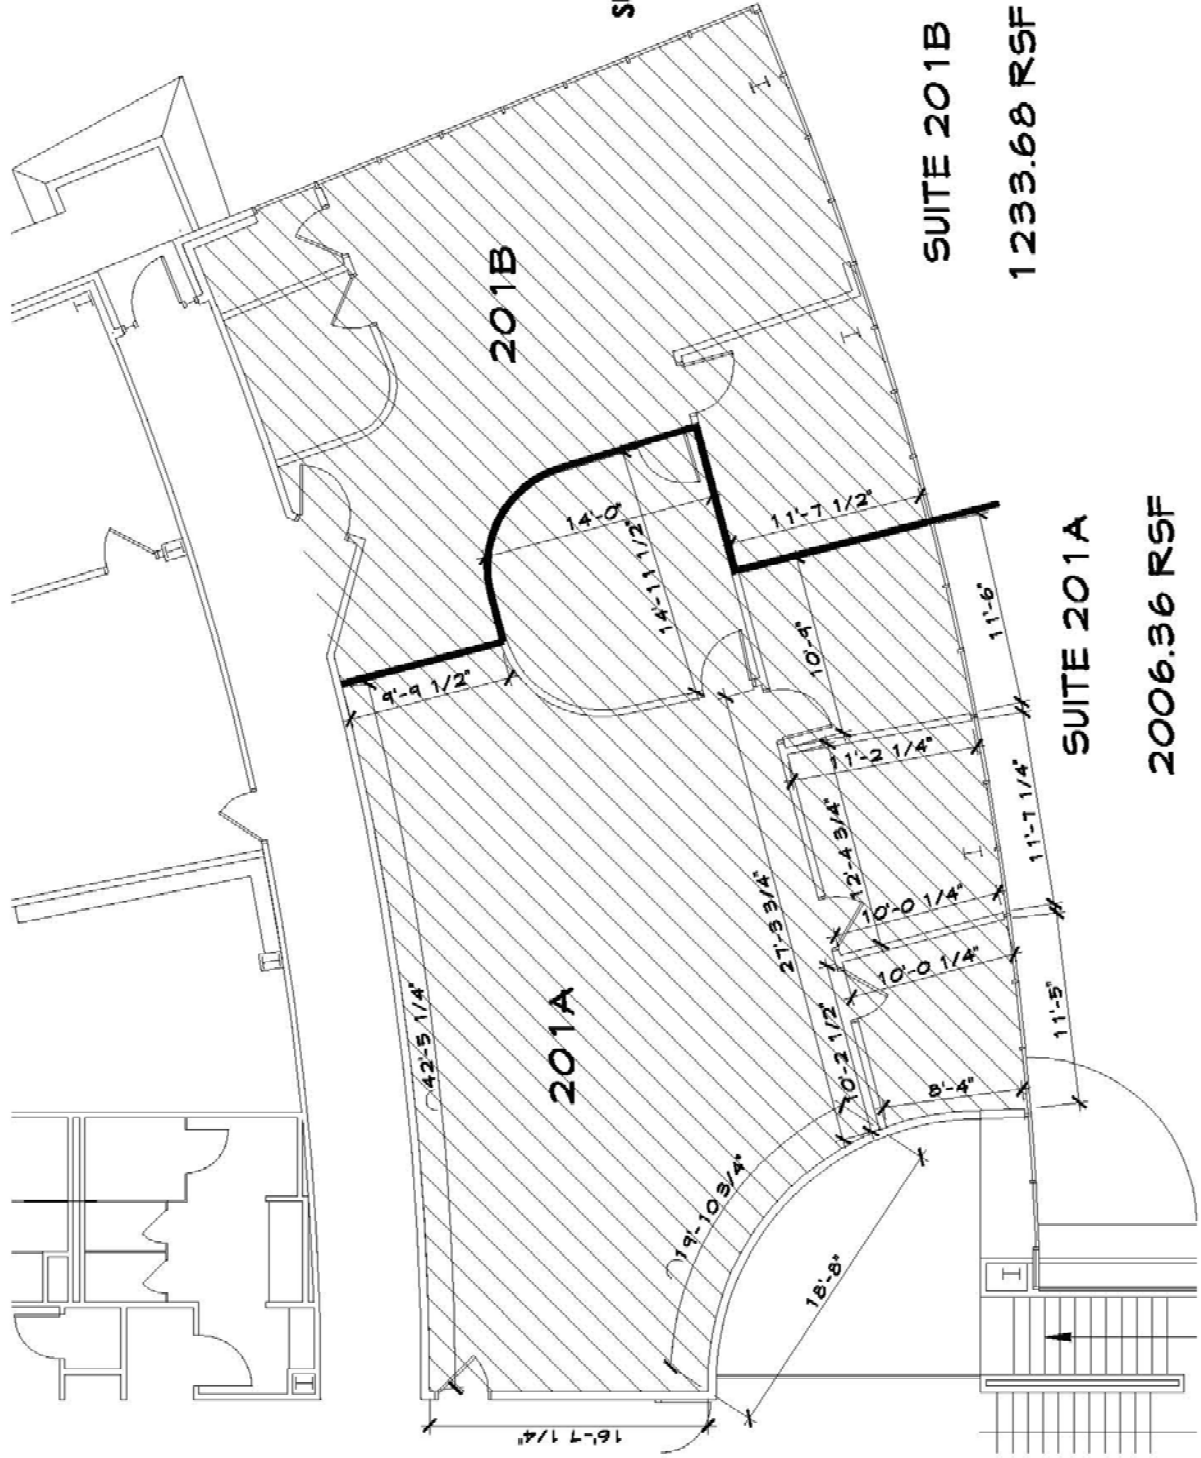

SUITE 201B
1233.68 RSF

SUITE 201A
2006.36 RSF

A FLOOR PLAN
 SCALE: NTS
 NORTH