


5 PROPOSED WEST ELEVATION  
 A10 SCALE: 1/8" = 1'-0"

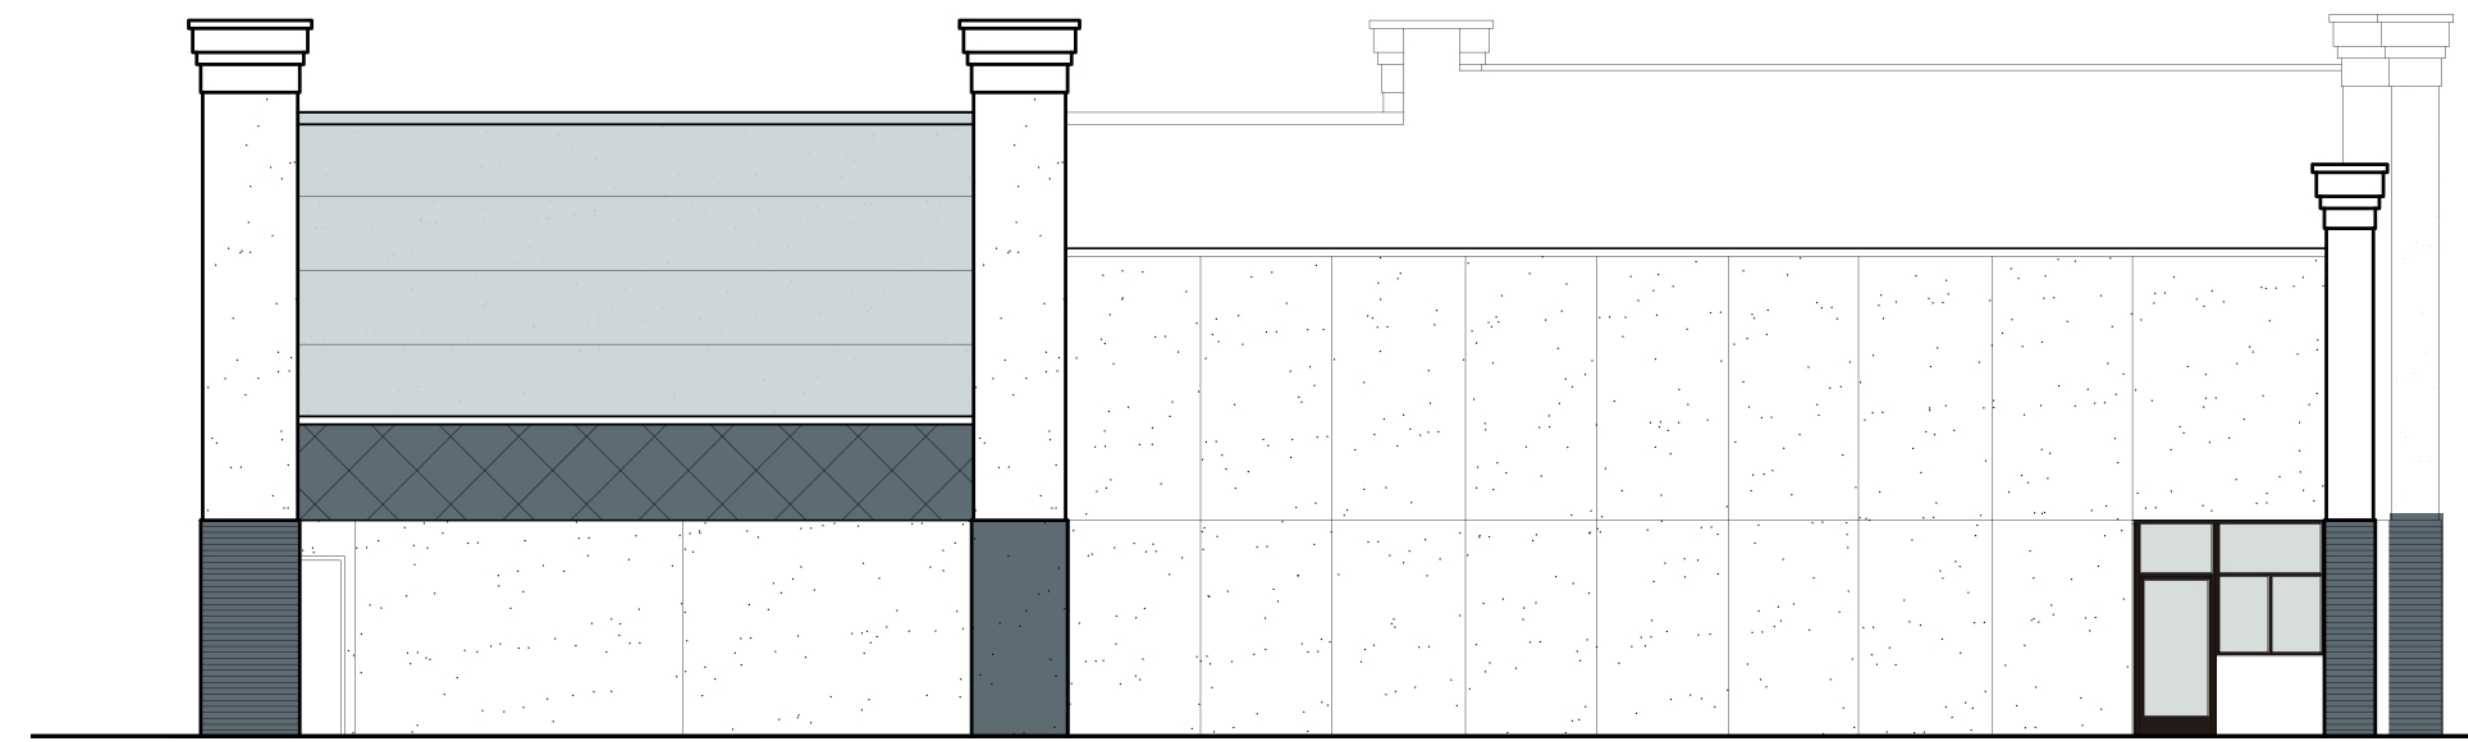


4 PROPOSED NORTH ELEVATION  
 A10 SCALE: 1/8" = 1'-0"



3 PROPOSED EAST ELEVATION  
 A10 SCALE: 1/8" = 1'-0"



2 PROPOSED SOUTH ELEVATION  
 A10 SCALE: 1/8" = 1'-0"

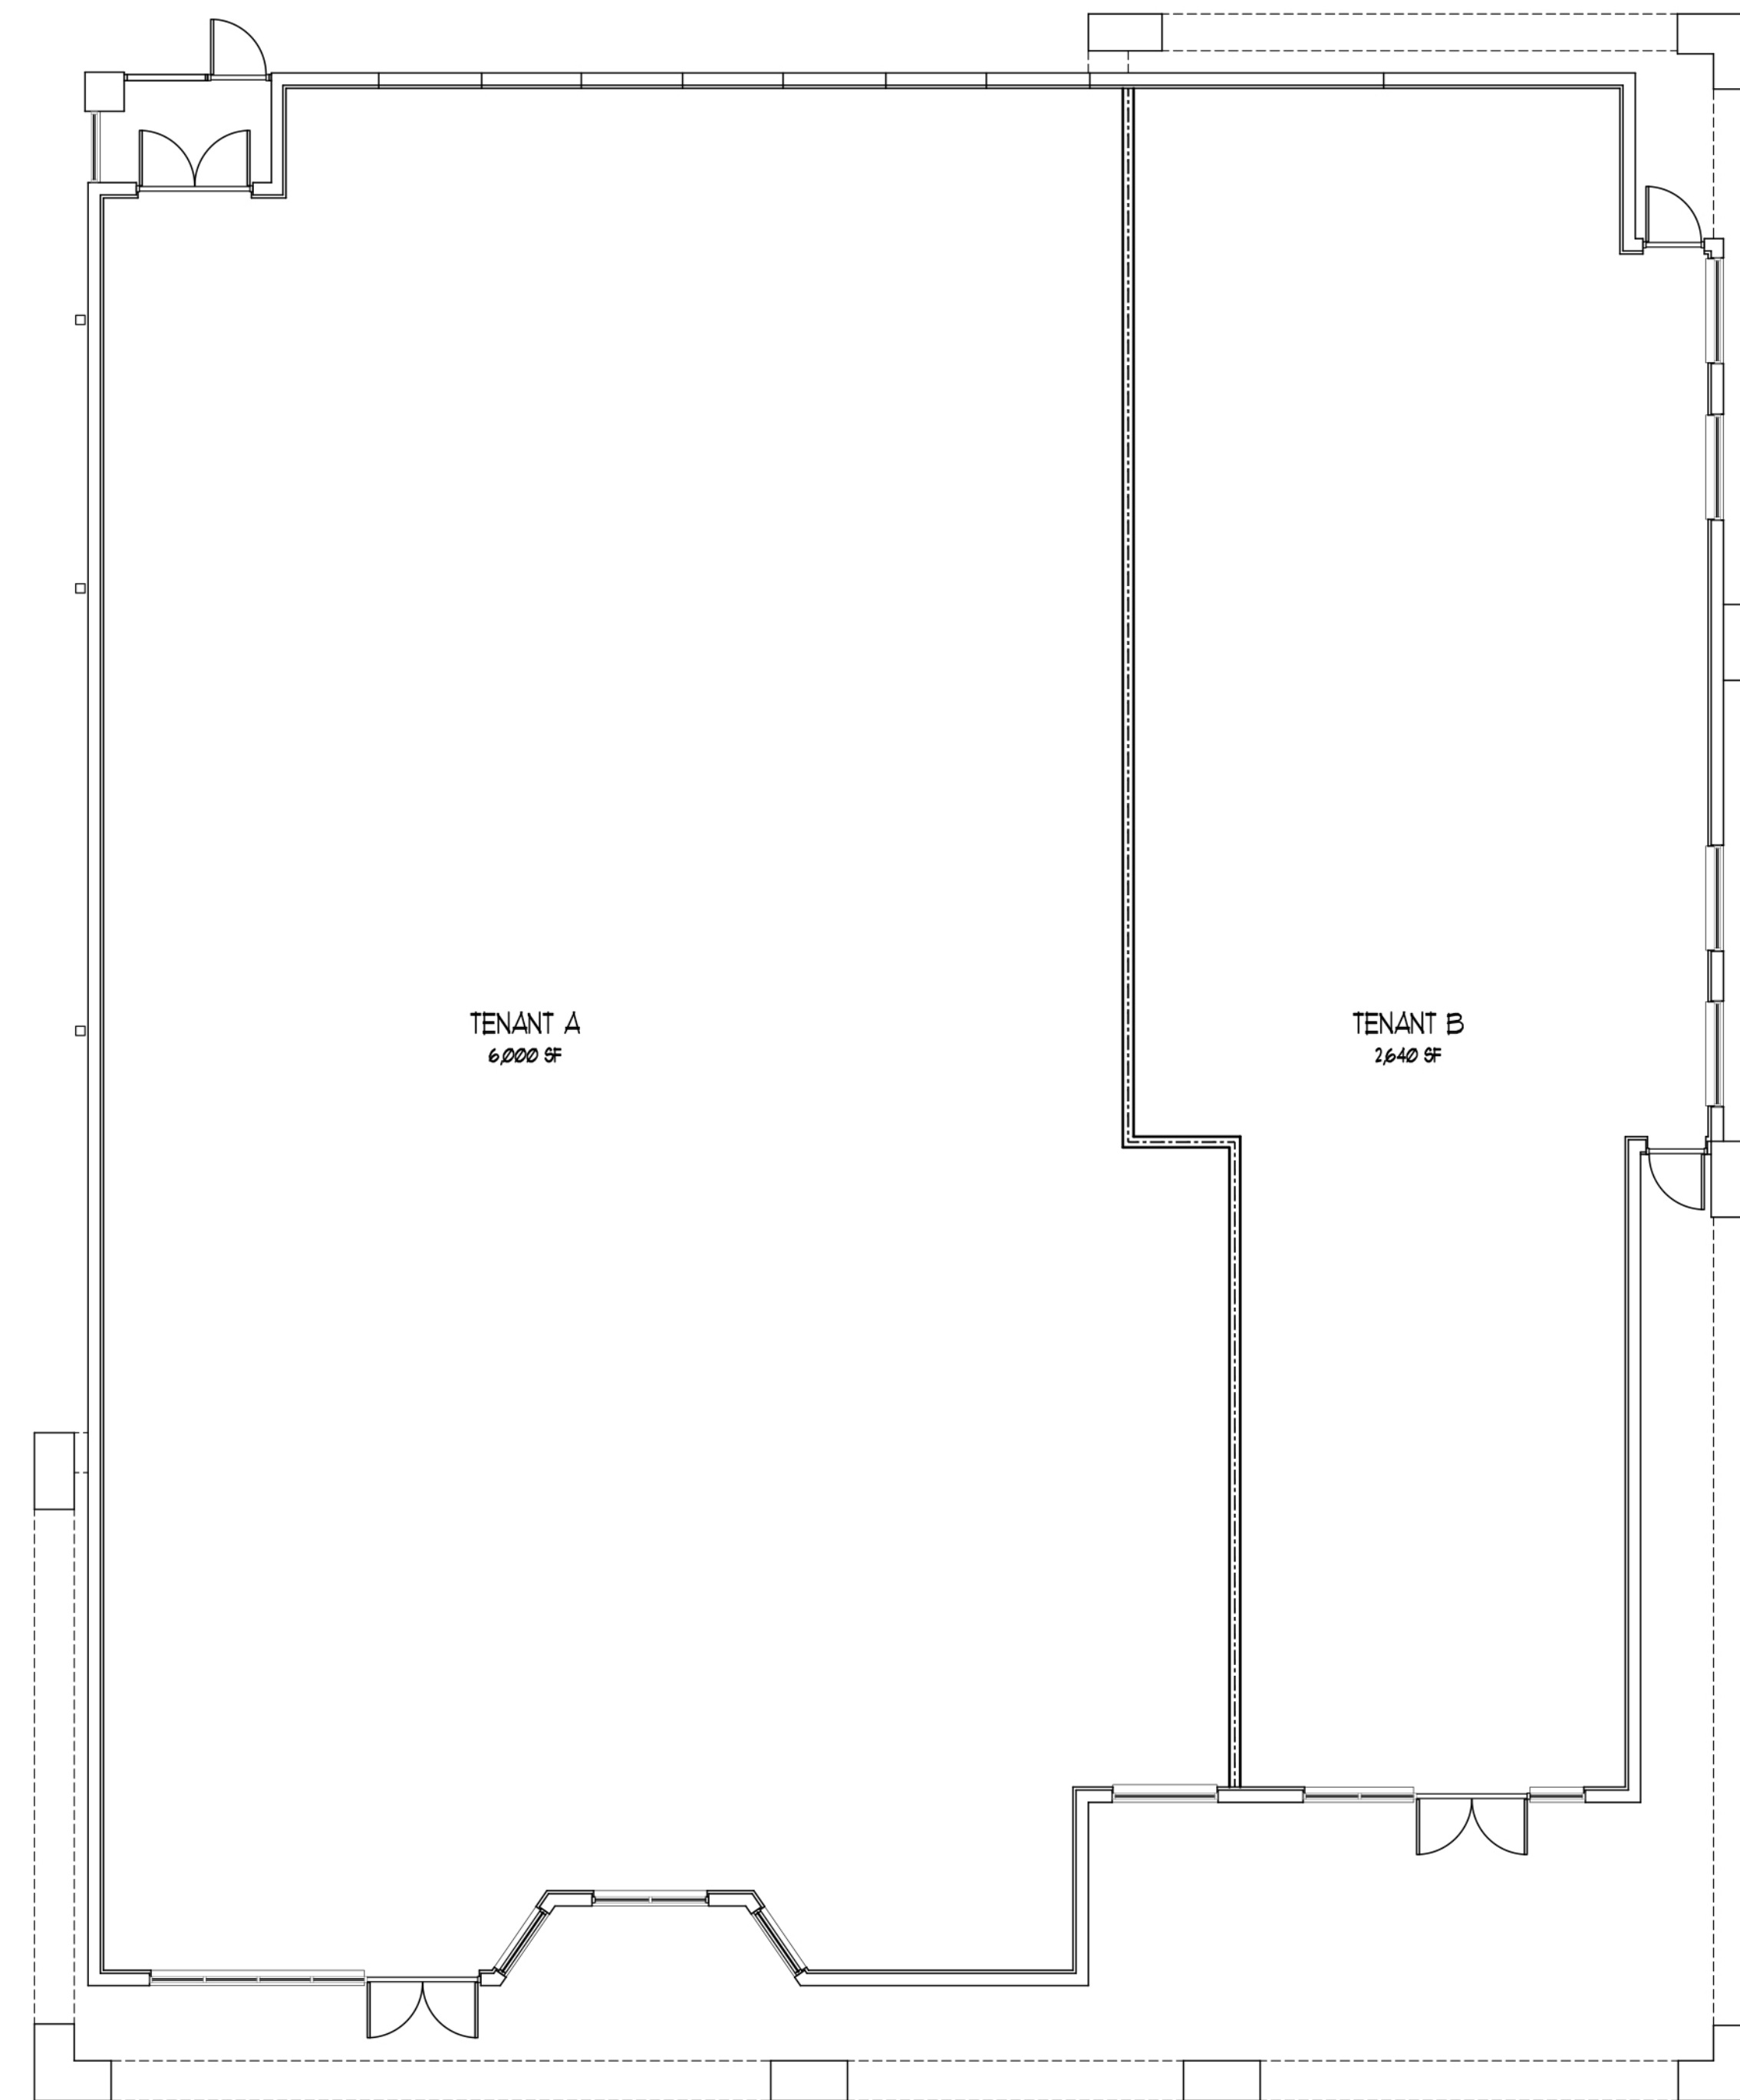

1 PROPOSED FLOOR PLAN 8/6/10 SF  
 A10a SCALE: 1/8" = 1'-0"

CARROLLWOOD PALMS  
 HIBACHI BUILDING REMODEL

NOT FOR  
 CONSTRUCTION

MICHAEL MUROFF  
 AR 92344  
 No. 2524  
 TITLE: PROPOSED DRAWINGS  
 13151 N. DALE MABRY HWY.  
 TAMPA, FLORIDA 33618

DATE  
 ISSUE 08.22.25

SHEET NO  
**A1.0a**  
 AA-0003276