




02.23.2017

CRADDOCK ARCHITECTURE
 INTEGRITY MCKINNEY PRJ. #2
 750 E. HEMPHILL ST. SUITE 150 RICHMOND, TX 75087
 214-952-0527

COPYRIGHT 2016 - CRADDOCK ARCHITECTURE PLLC FOR USE ONLY ON A SPECIFIC SITE

INTEGRITY MCKINNEY PRJ. #2
 6601 W. UNIVERSITY DR.
 MCKINNEY, TX, 75071
 Project number 2016-133
 Date 02.23.2017
 OVERALL SECOND FLOOR
 PLAN
 Scale: 1/8" = 1'-0"

A1.111

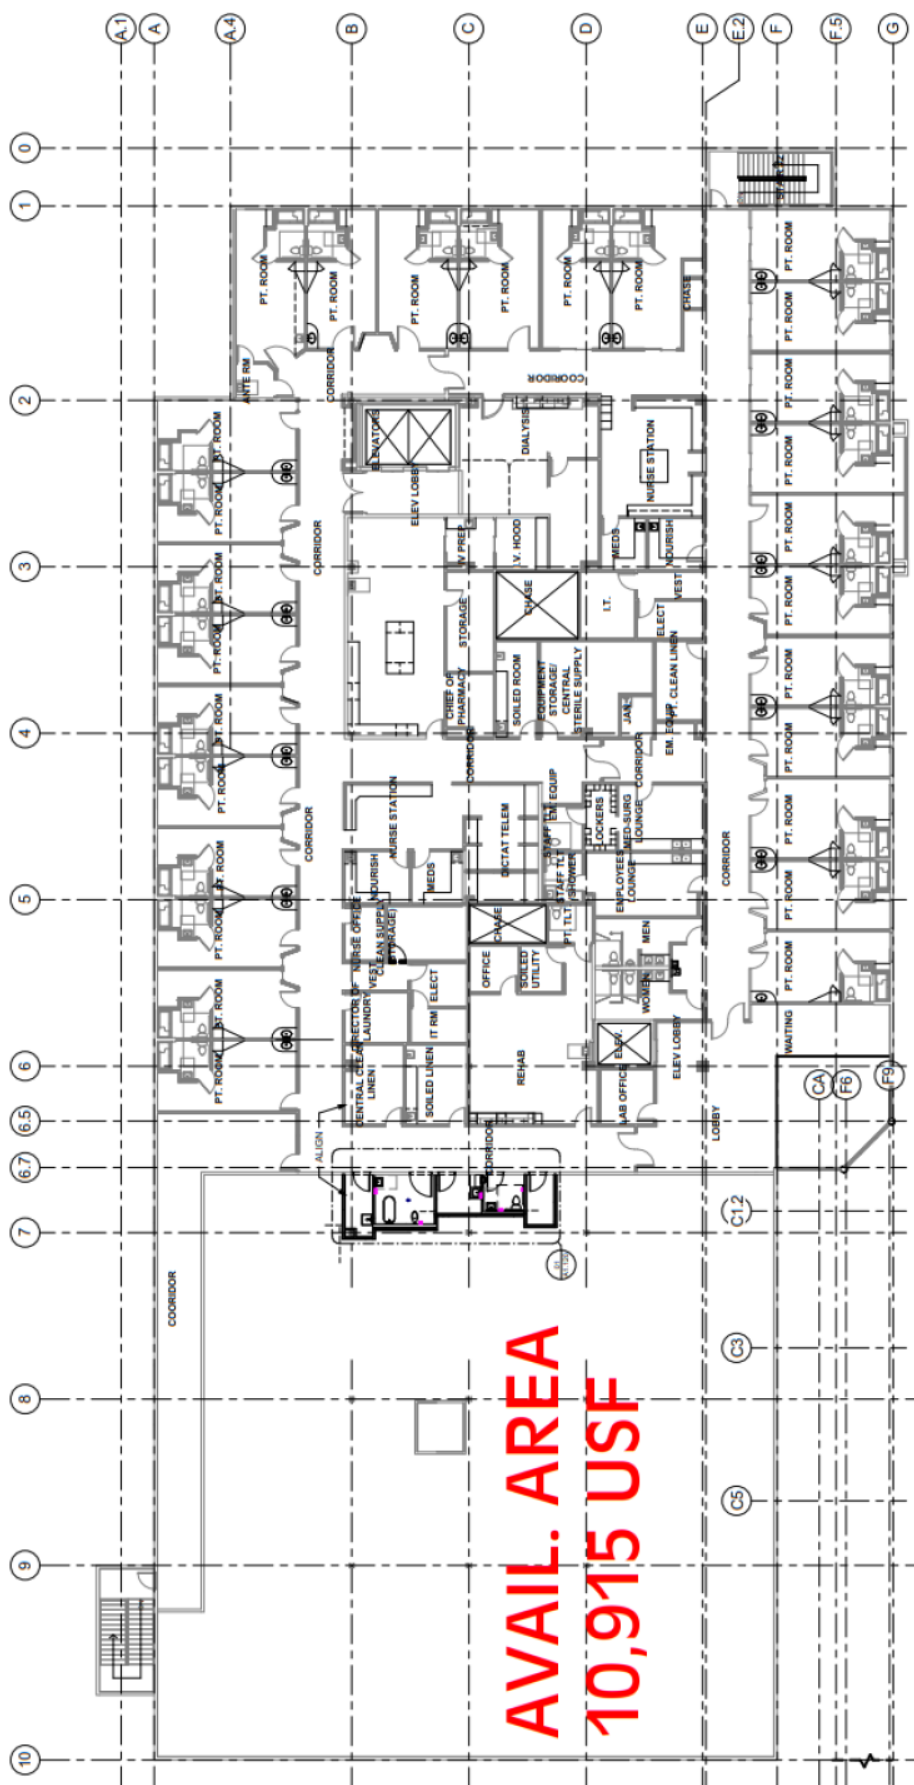

**AVAIL. AREA
 10,915 USF**

01 OVERALL SECOND FLOOR PLAN

3/32" = 1'-0"