


**SITE PLAN 1**  
 HIDDEN HILLS COMMERCIAL PROPERTY  
 Port Washington, Wisconsin



DATA SUMMARY	
<b>Proposed Site</b>	
Total Parcel Area:	3.65 acres
Total Wetland Area:	0.32 acres
Density:	24.38 units/acre
<b>Proposed Zoning:</b> RM-3	
<b>Zoning Standards:</b>	
Building Height:	35'
Building Setback:	
Front:	25'
Side (1):	10'
Side (Others):	15'

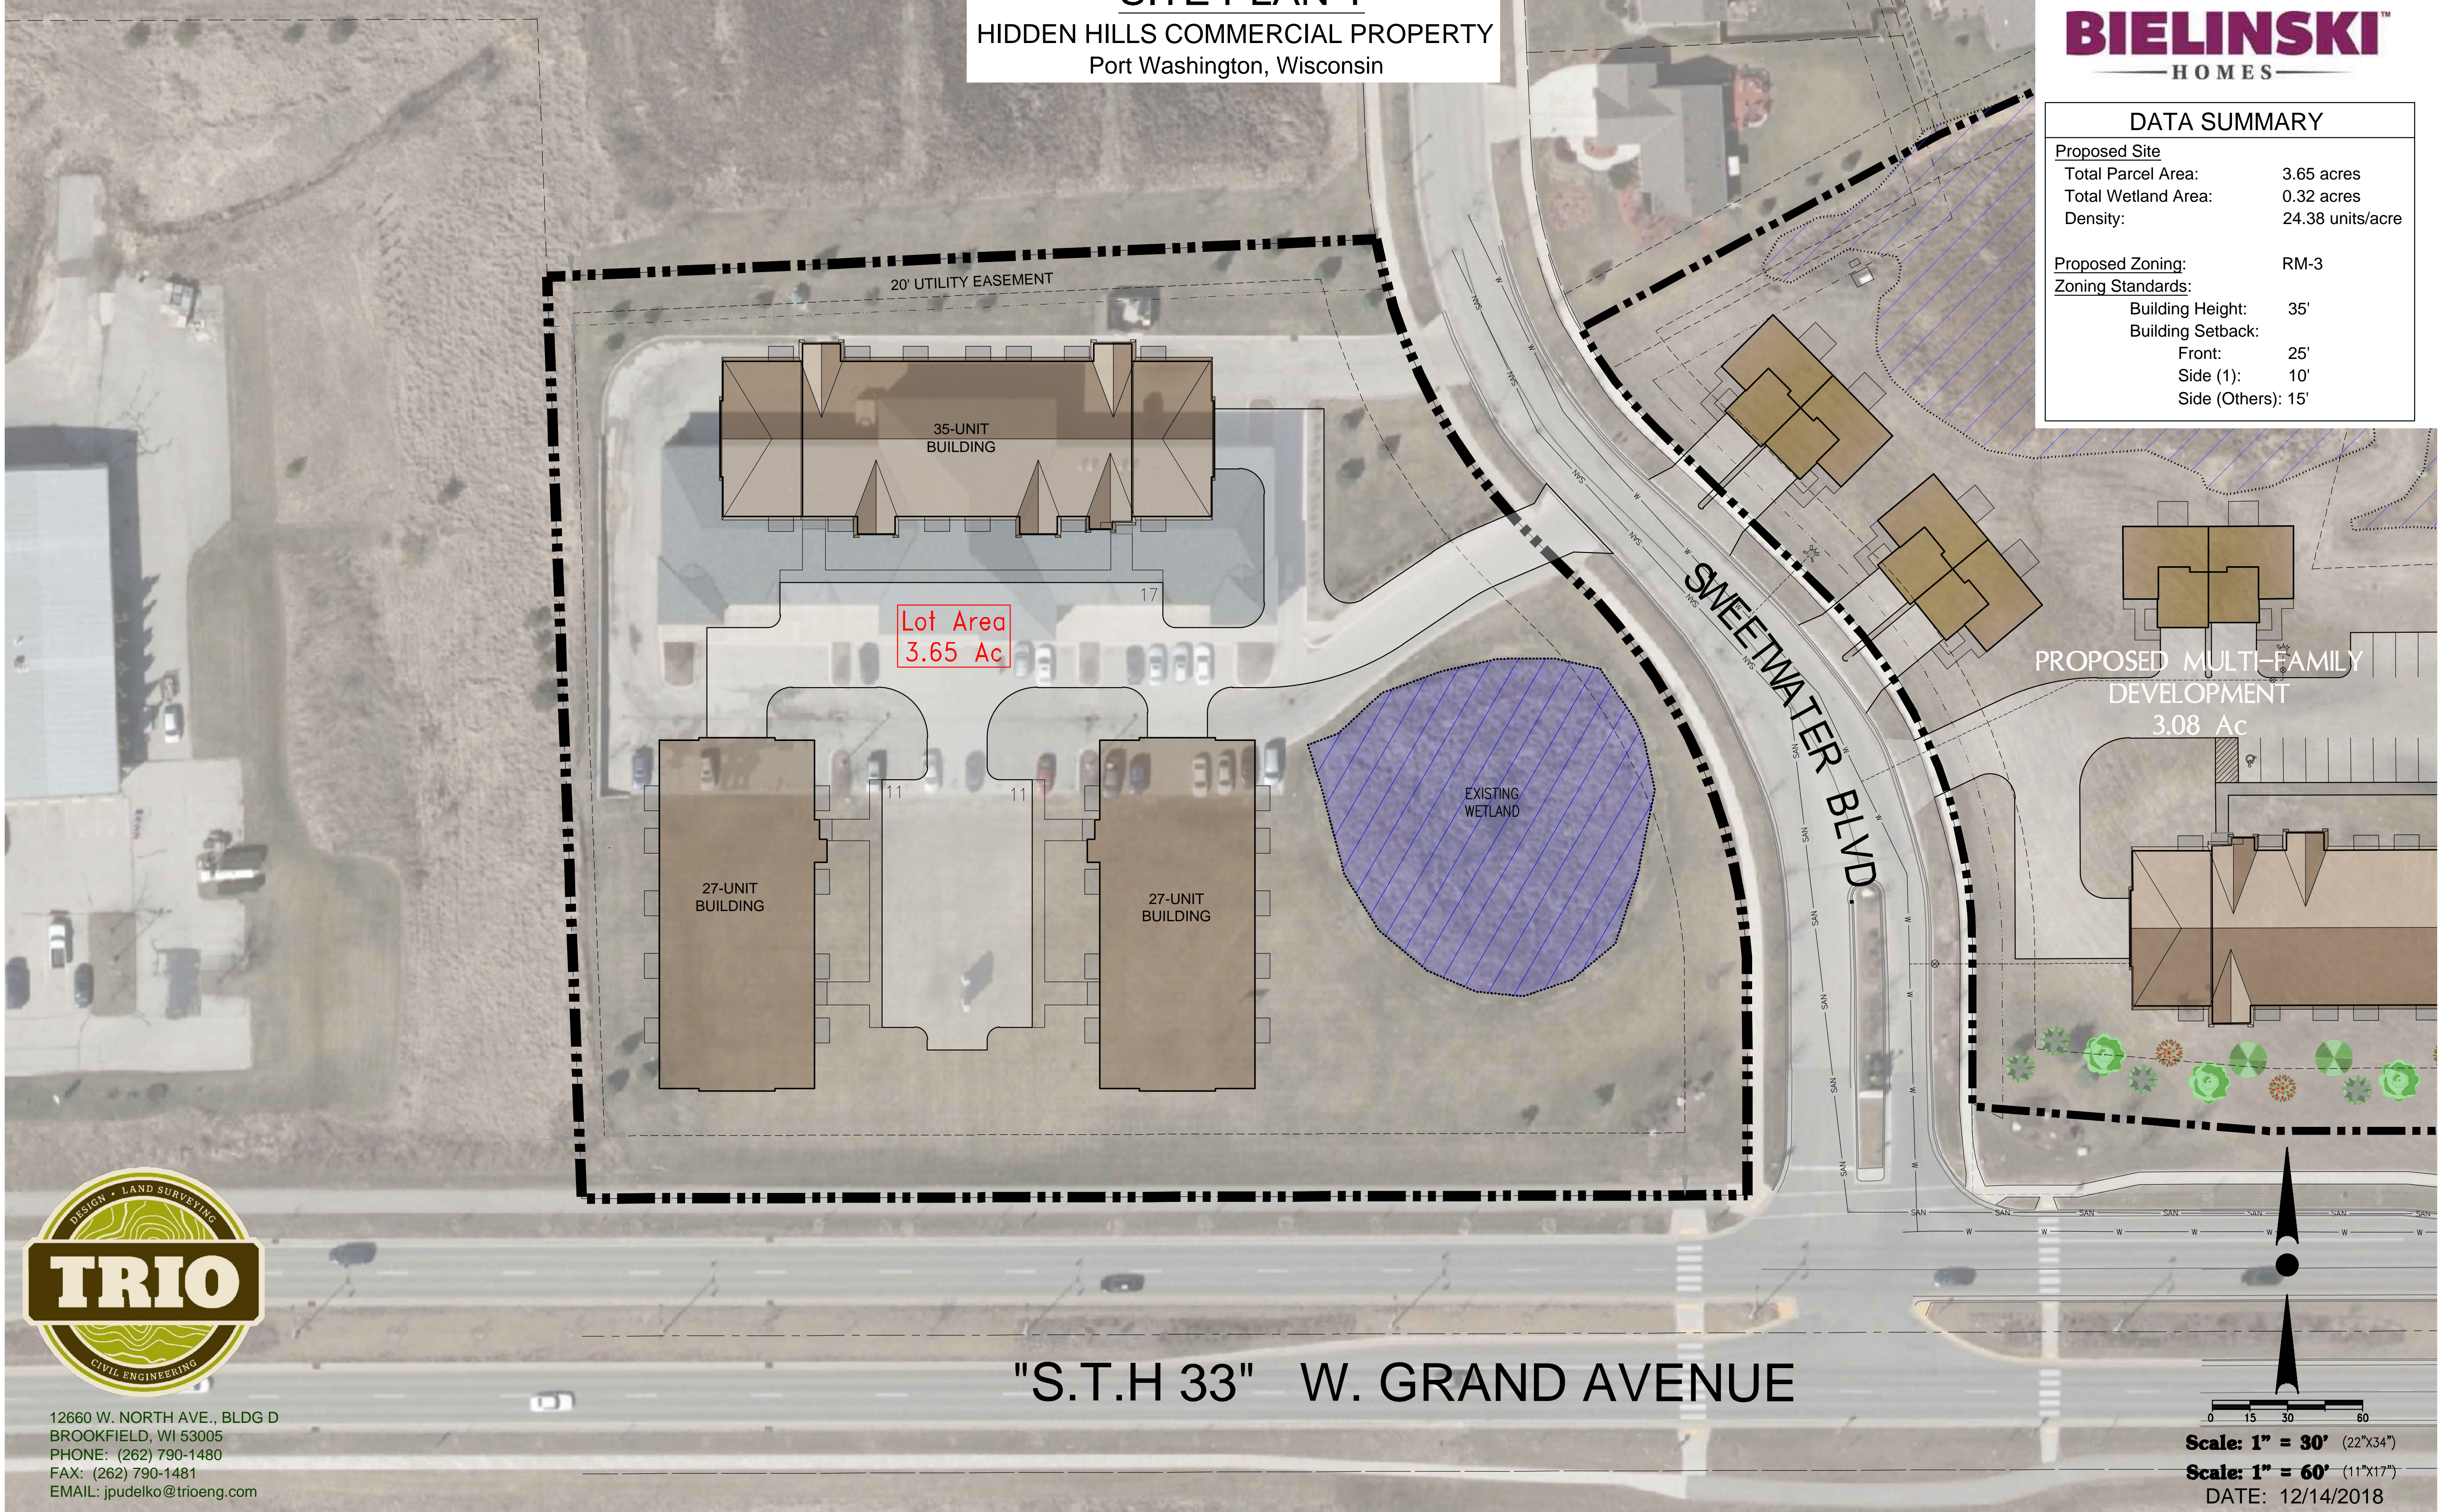

Lot Area  
3.65 Ac



12660 W. NORTH AVE., BLDG D  
 BROOKFIELD, WI 53005  
 PHONE: (262) 790-1480  
 FAX: (262) 790-1481  
 EMAIL: jpudelko@trioeng.com

"S.T.H 33" W. GRAND AVENUE

Scale: 1" = 30' (22"x34")  
 Scale: 1" = 60' (11"x17")  
 DATE: 12/14/2018

H:\C900\966\PORT WASHINGTON-HIDDEN HILLS COMMERCIAL BLDG EXPANSION\CONCEPTS\2018-12-14\_SITE PLAN\_OPTION B.DWG