

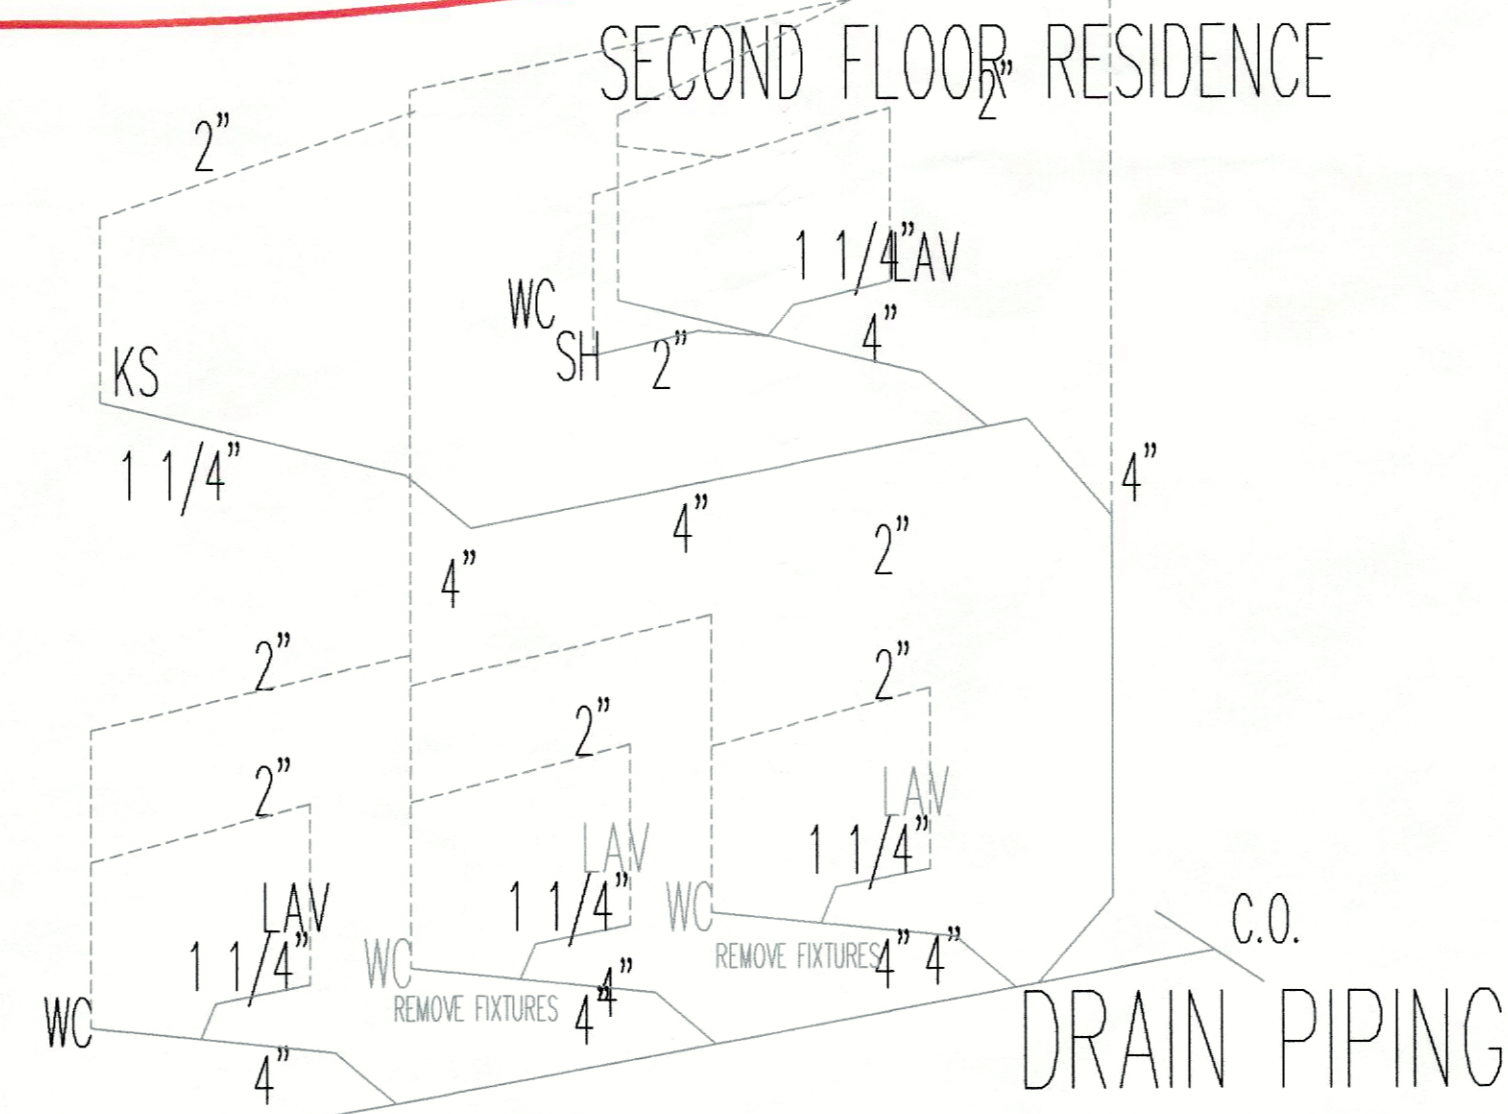
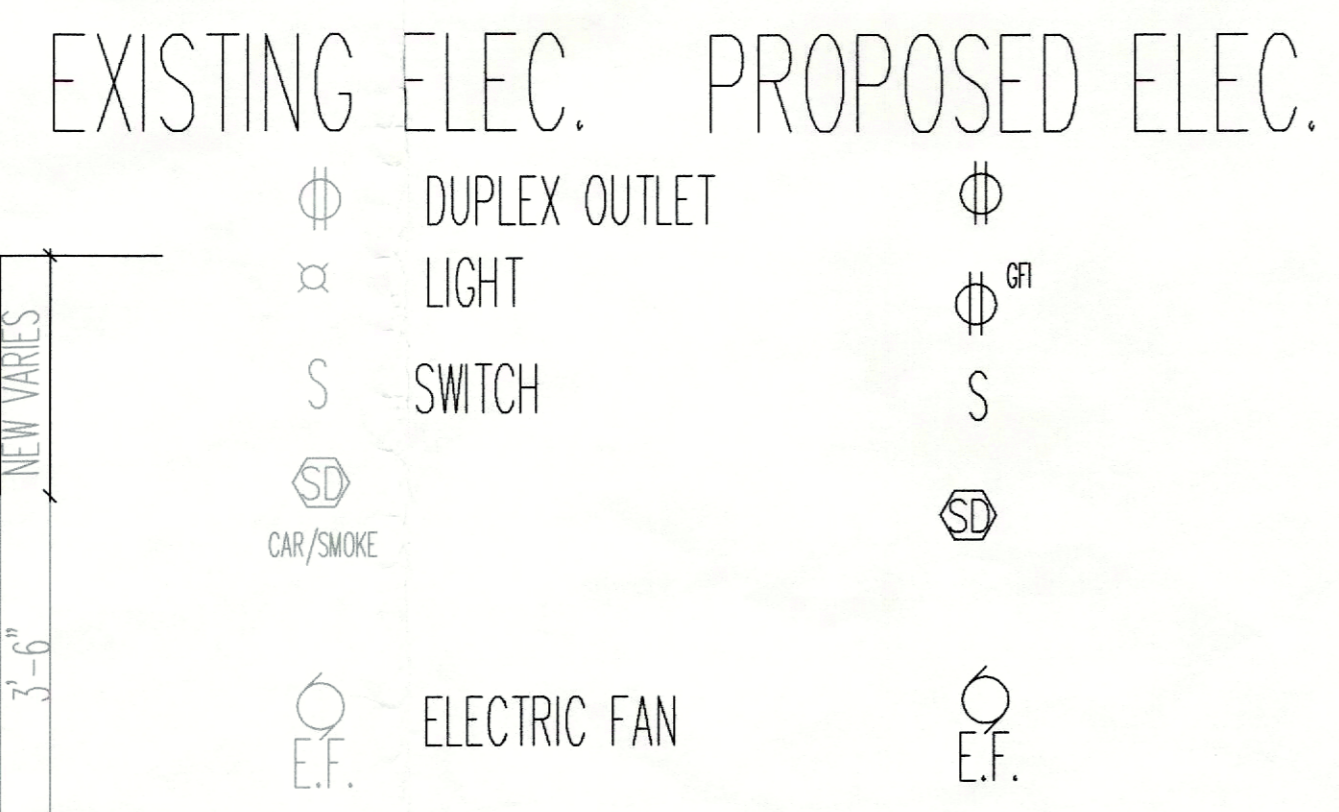
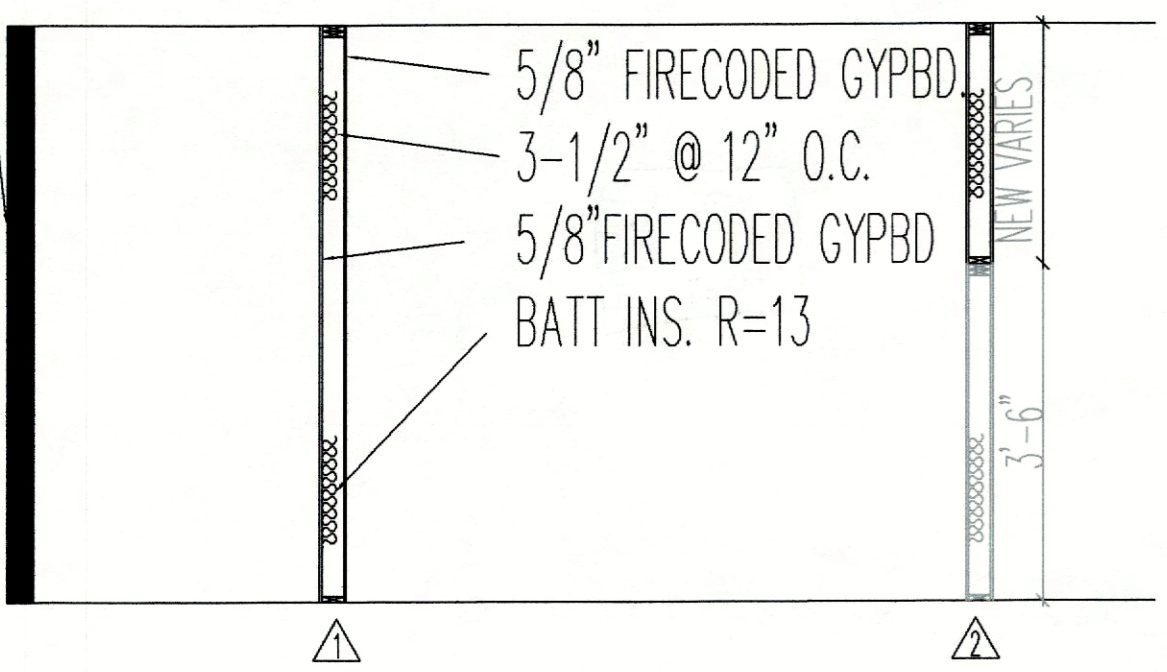
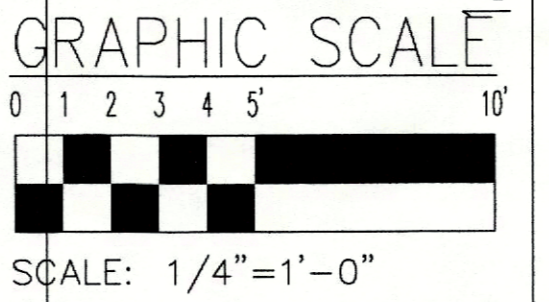


FIRST FLOOR PLAN
EXISTING CONSTRUCTION

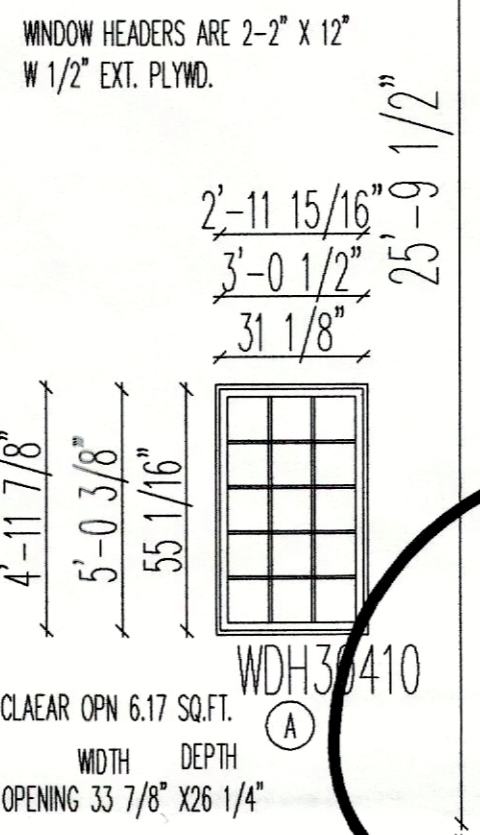


SECOND FLOOR RESIDENCE

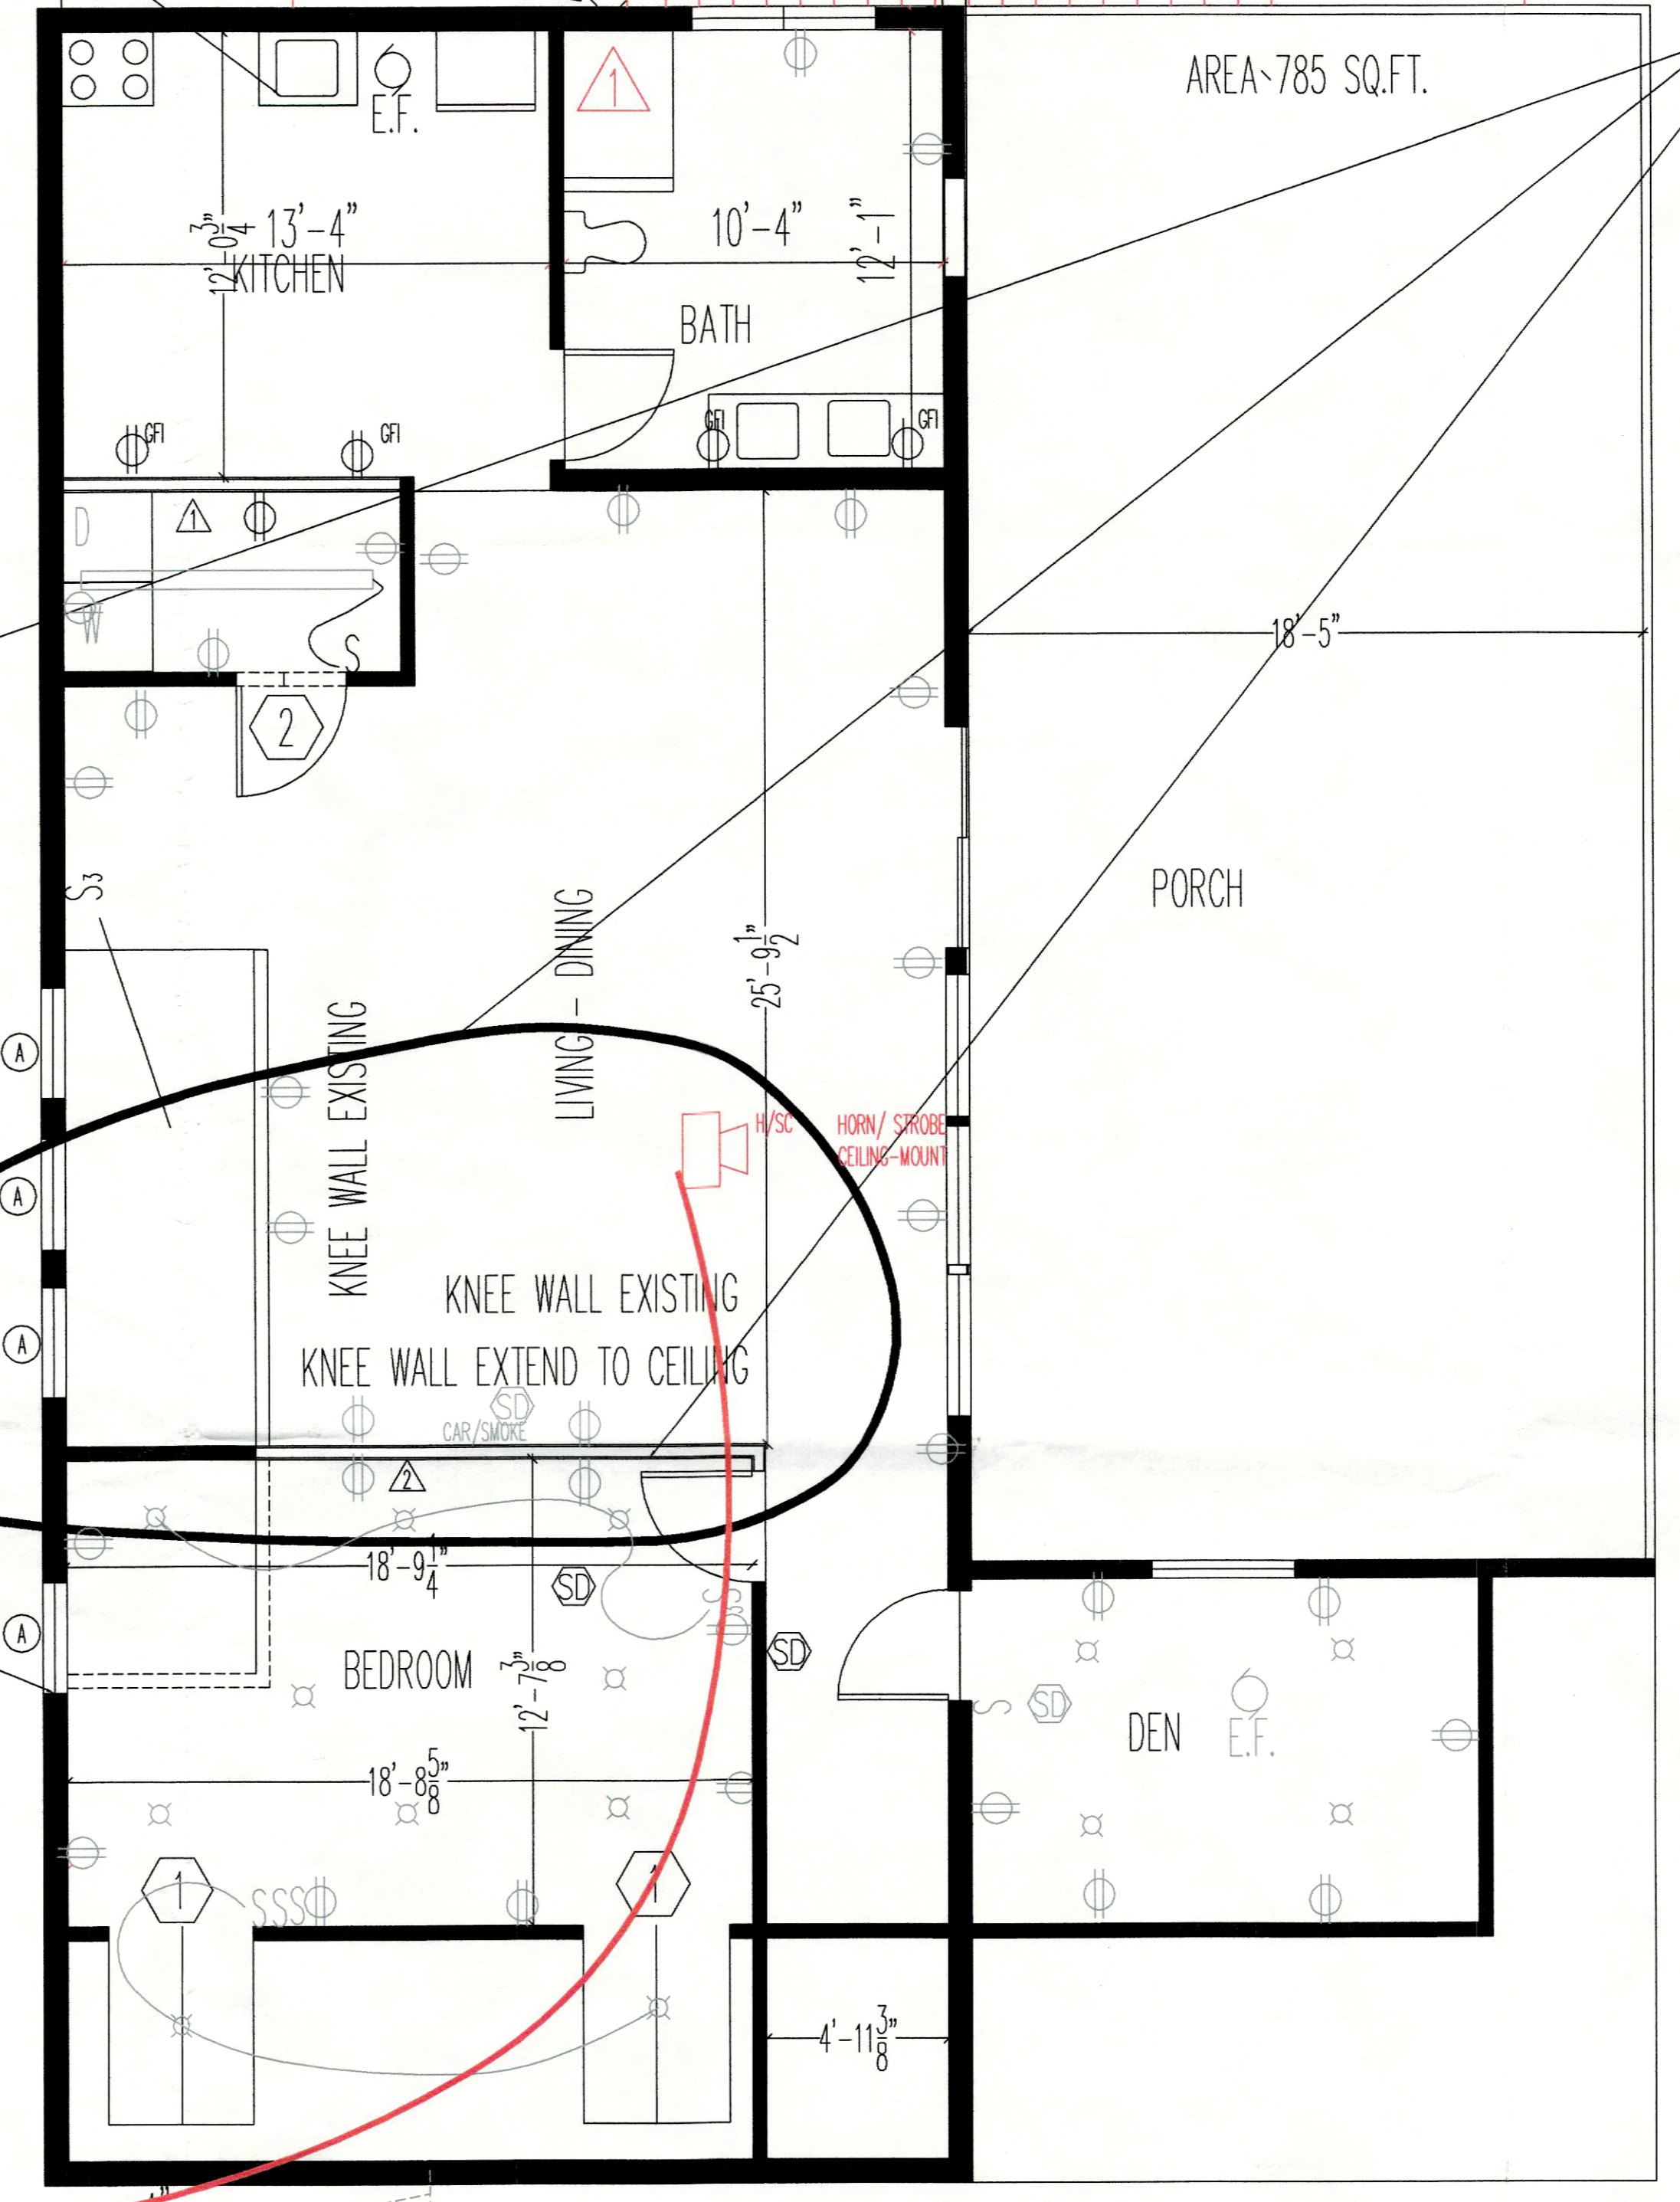

DOOR SCHEDULE

DOOR	SIZE	THK.	TYPE	MATERIAL	FIN.	THRESH.	REMARK
1	3'-0" x 6'-8"	1 3/8"	C	S.C. WOOD	PTD.		"C" LABEL CONSTRUCTION
2	3'-0" x 6'-8"		C	H.C. WOOD	PTD.		

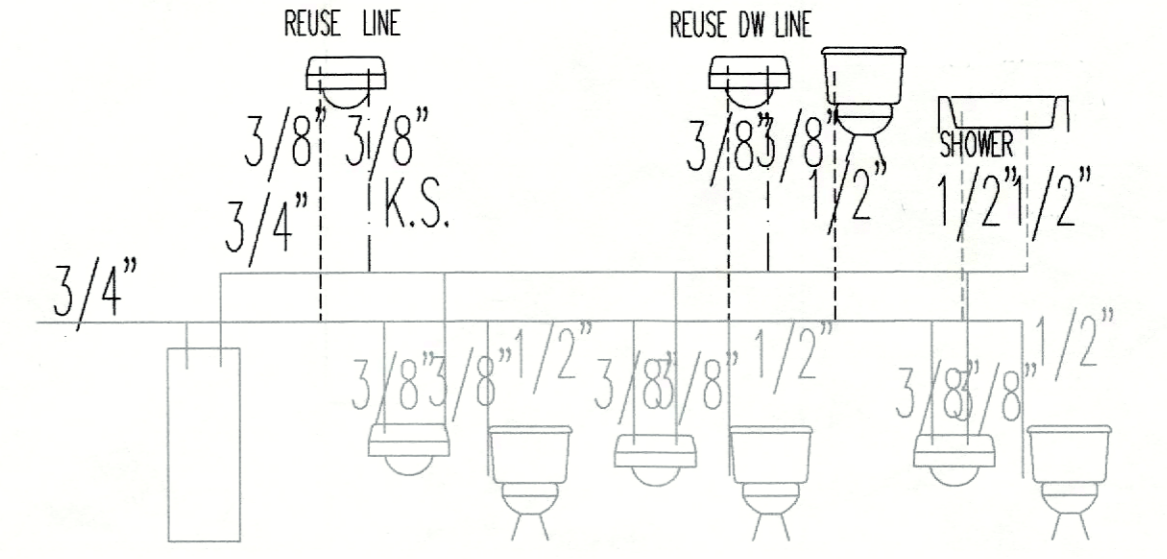

SCOPE REMOVE RESTAURANT
EXTEND KNEE WALL FOR BEDROOM PARTITIONS
STAIR PARTITION
ADD ELECTRICAL OUTLETS
AND WINDOW 1

REVISIONS

4/3/2013	
25 OCT. 2012	
4 MAY 2012	

SHEET DESCRIPTION
PLANS AND ELEVATIONS AS MEASURED

PROJECT DESCRIPTION
PROPOSED RETAIL LIQUOR STORE - RESIDENCE

ARCHITECT
LOUIS A. DI GREGORIO
400 WEST OAK AVE
NORTH MIAMI, FL

FOR
CRAB ISLAND
2600 PARK BLVD
MIAMI, FL

DRW. BY: L.D.C.
DATE: 4 MAY 2011
DWG. NO.

CHK. BY: LDC
SCALE: AS NOTED

A-1