


GENERAL NOTE:
 *THESE DRAWINGS ARE BASED ON NONDESTRUCTIVE / PLAINLY
 VISIBLE FIELD INVESTIGATION ONLY. ALL SYSTEMS SHALL BE
 FIELD VERIFIED PRIOR TO COMMENCEMENT OF CONSTRUCTION,
 ANY AFFECTED AREAS NEED TO BE REPLACED*



GENERAL NOTE: ALL STOCK AND DISPLAY AREAS TO HAVE AISLES & PATHWAYS MAINTAINED AT 5'-0\"/>

GENERAL NOTE: NO MODIFICATIONS TO ANY ENTRANCES / EXITS OR CEILING COMPONENTS. ALL CEILING COMPONENTS TO REMAIN UNLESS MODIFICATIONS TO FLOUORESCENT FIXTURES AND CEILING CONCENTRIC AC BOXES. SEE MECHANICAL DETAILS FOR ADDITIONAL INFORMATION.

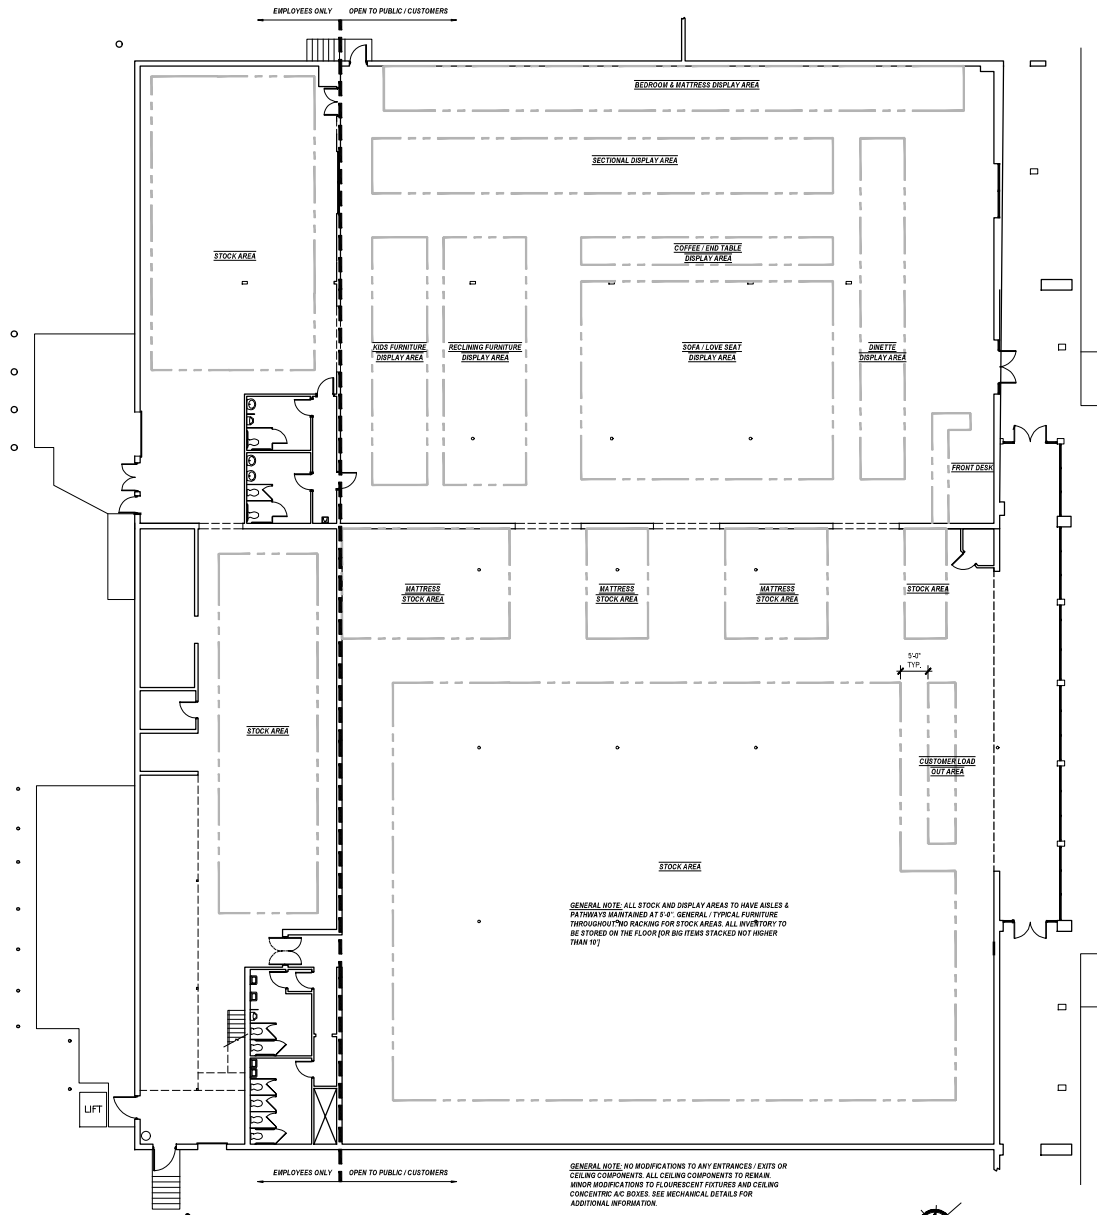

ENLARGED MAIN FLOOR LAYOUT PLAN 1/4" = 1'-0" A



NYATASA DESIGN + CREATIONS LLC
 1783 BENNINGFIELD DRIVE SW
 MARIETTA, GA 30064
 (TEL) 470.632.3939



**AMERICAN FREIGHT
 TENANT BUILD-OUT**
 NORTHSIDE VILLAGE SHOPPING CENTER
 425 SIGMAN ROAD NW
 CONYERS, GA 30012

DATE	REVISION
10.30.2020	ISSUED FOR CONSTRUCTION

DATE: 10.30.2020 DRAWN BY: Z.B.
 DRAWING TITLE: LAYOUT PLAN

PROJECT #2016

A-1.5

