

Oxford Companies
734.665.6500
oxfordcompanies.com




Integrated
Real Estate
Services



Office Building For Lease
Burlington Office Center
305 E Eisenhower Parkway, Suite 202
Ann Arbor, MI 48108

6,252 SF
\$28.00 SF/yr (MG)
Available 3/1/2026

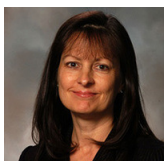

Contact Karen O'Neil for
more information or to
schedule a tour.

Office: 734.665.6500
Cell: 734.323.4263
koneil@oxfordcompanies.com

Burlington Office Center
305 E Eisenhower Parkway, Suite 202
Ann Arbor, MI 48108



Integrated
Real Estate
Services



OFFERING SUMMARY


Lease Rate:	\$28.00 SF/yr (MG)
Available SF:	6,252 SF
Year Built:	1986
Renovated:	2013
Zoning:	TC1
Submarket:	South Ann Arbor

PROPERTY OVERVIEW

The Burlington Office Center is one of the most prominent business centers in Ann Arbor's desirable Southside businesses corridor. Burlington is situated on more than five acres of walkable, private wooded land and provides approximately 200,000 square feet of upscale, class A office space. Home to the largest private pond in the area, Burlington integrates incomparable scenic beauty with a professional Ann Arbor office environment. This three-building office center is unsurpassed in good looks, location, and convenience. Spaces at Burlington offer floor-to-ceiling windows with spectacular views – the perfect blank slate for building out your ideal office space.

PROPERTY HIGHLIGHTS

- Floorplan includes 15 private offices, multiple conference rooms, reception area, a large kitchen and plenty of storage space
- Generous on-site parking ensures easy access for both employees and visitors
- Fiber optic internet available
- Minutes to downtown Ann Arbor with immediate access to I-94 via S. State St. & Ann Arbor-Saline Rd.
- Locally owned and managed with 24/7 on-call emergency maintenance

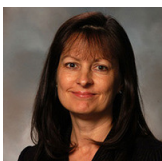


Contact Karen O'Neil for more information or to schedule a tour.

Office: 734.665.6500
Cell: 734.323.4263
koneil@oxfordcompanies.com

Burlington Office Center
305 E Eisenhower Parkway, Suite 202
Ann Arbor, MI 48108



Integrated
Real Estate
Services

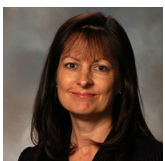


Contact Karen O'Neil for
more information or to
schedule a tour.

Office: 734.665.6500
Cell: 734.323.4263
koneil@oxfordcompanies.com


Burlington Office Center
305 E Eisenhower Parkway, Suite 202
Ann Arbor, MI 48108




Integrated
Real Estate
Services

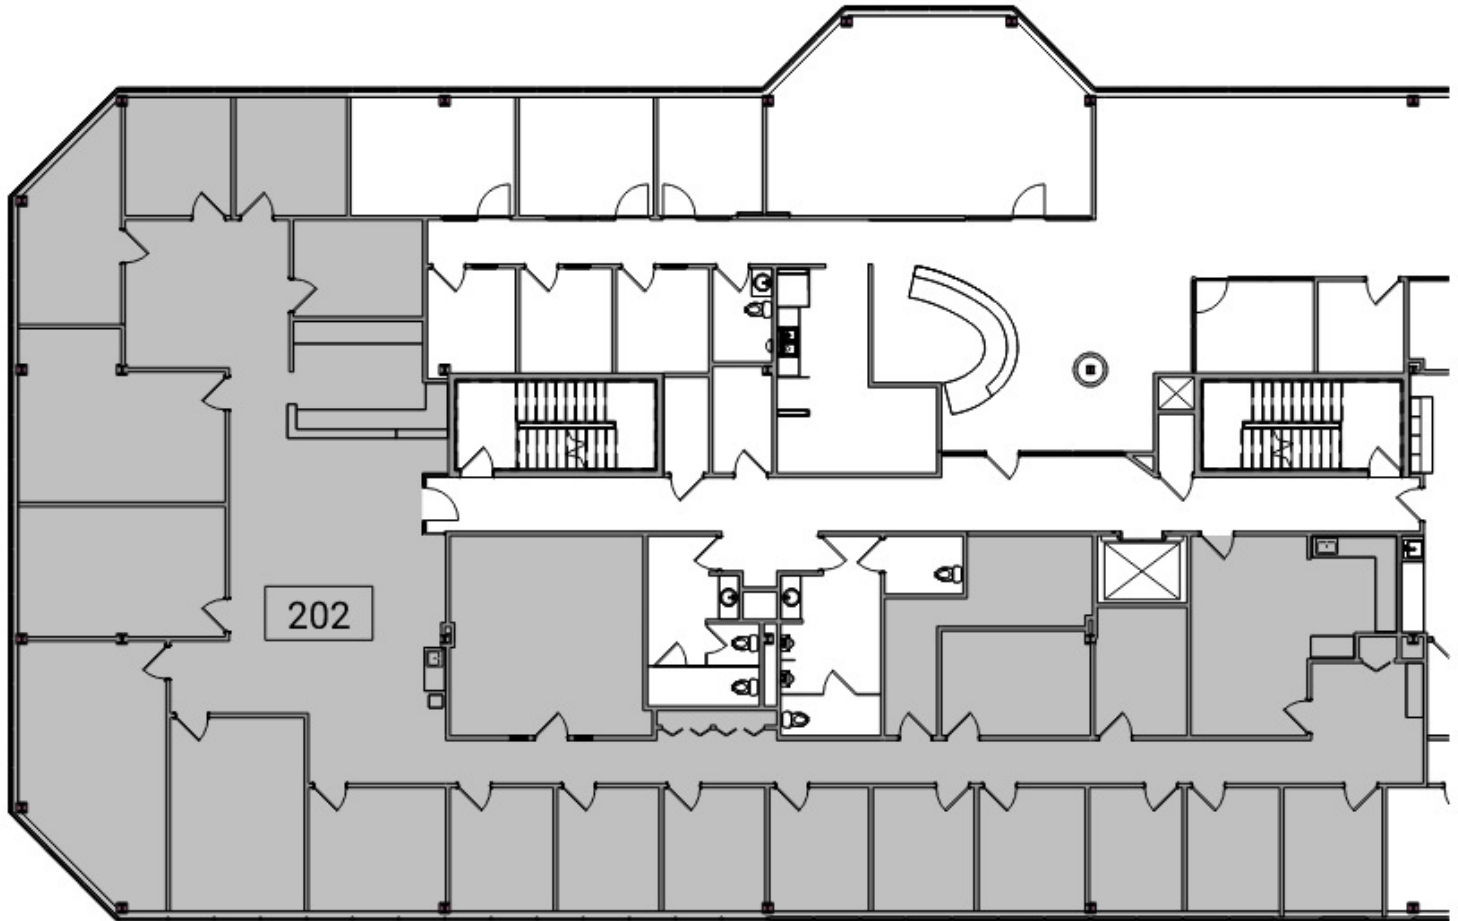

2
Ste-202 N Suite 202 - Partial Level 2 Floor Plan
10' 20' 1" = 20'-0"

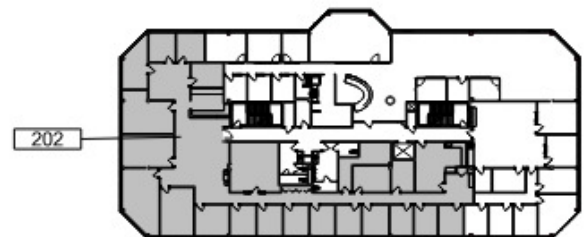

1
Ste-202 N Key Plan - Level 2
80' 1" = 80'-0"

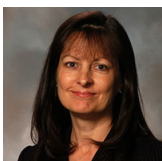



Contact Karen O'Neil for
more information or to
schedule a tour.

Office: 734.665.6500
Cell: 734.323.4263
koneil@oxfordcompanies.com

Burlington Office Center
305 E Eisenhower Parkway, Suite 202
Ann Arbor, MI 48108



Integrated
Real Estate
Services

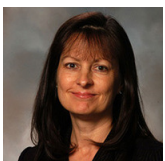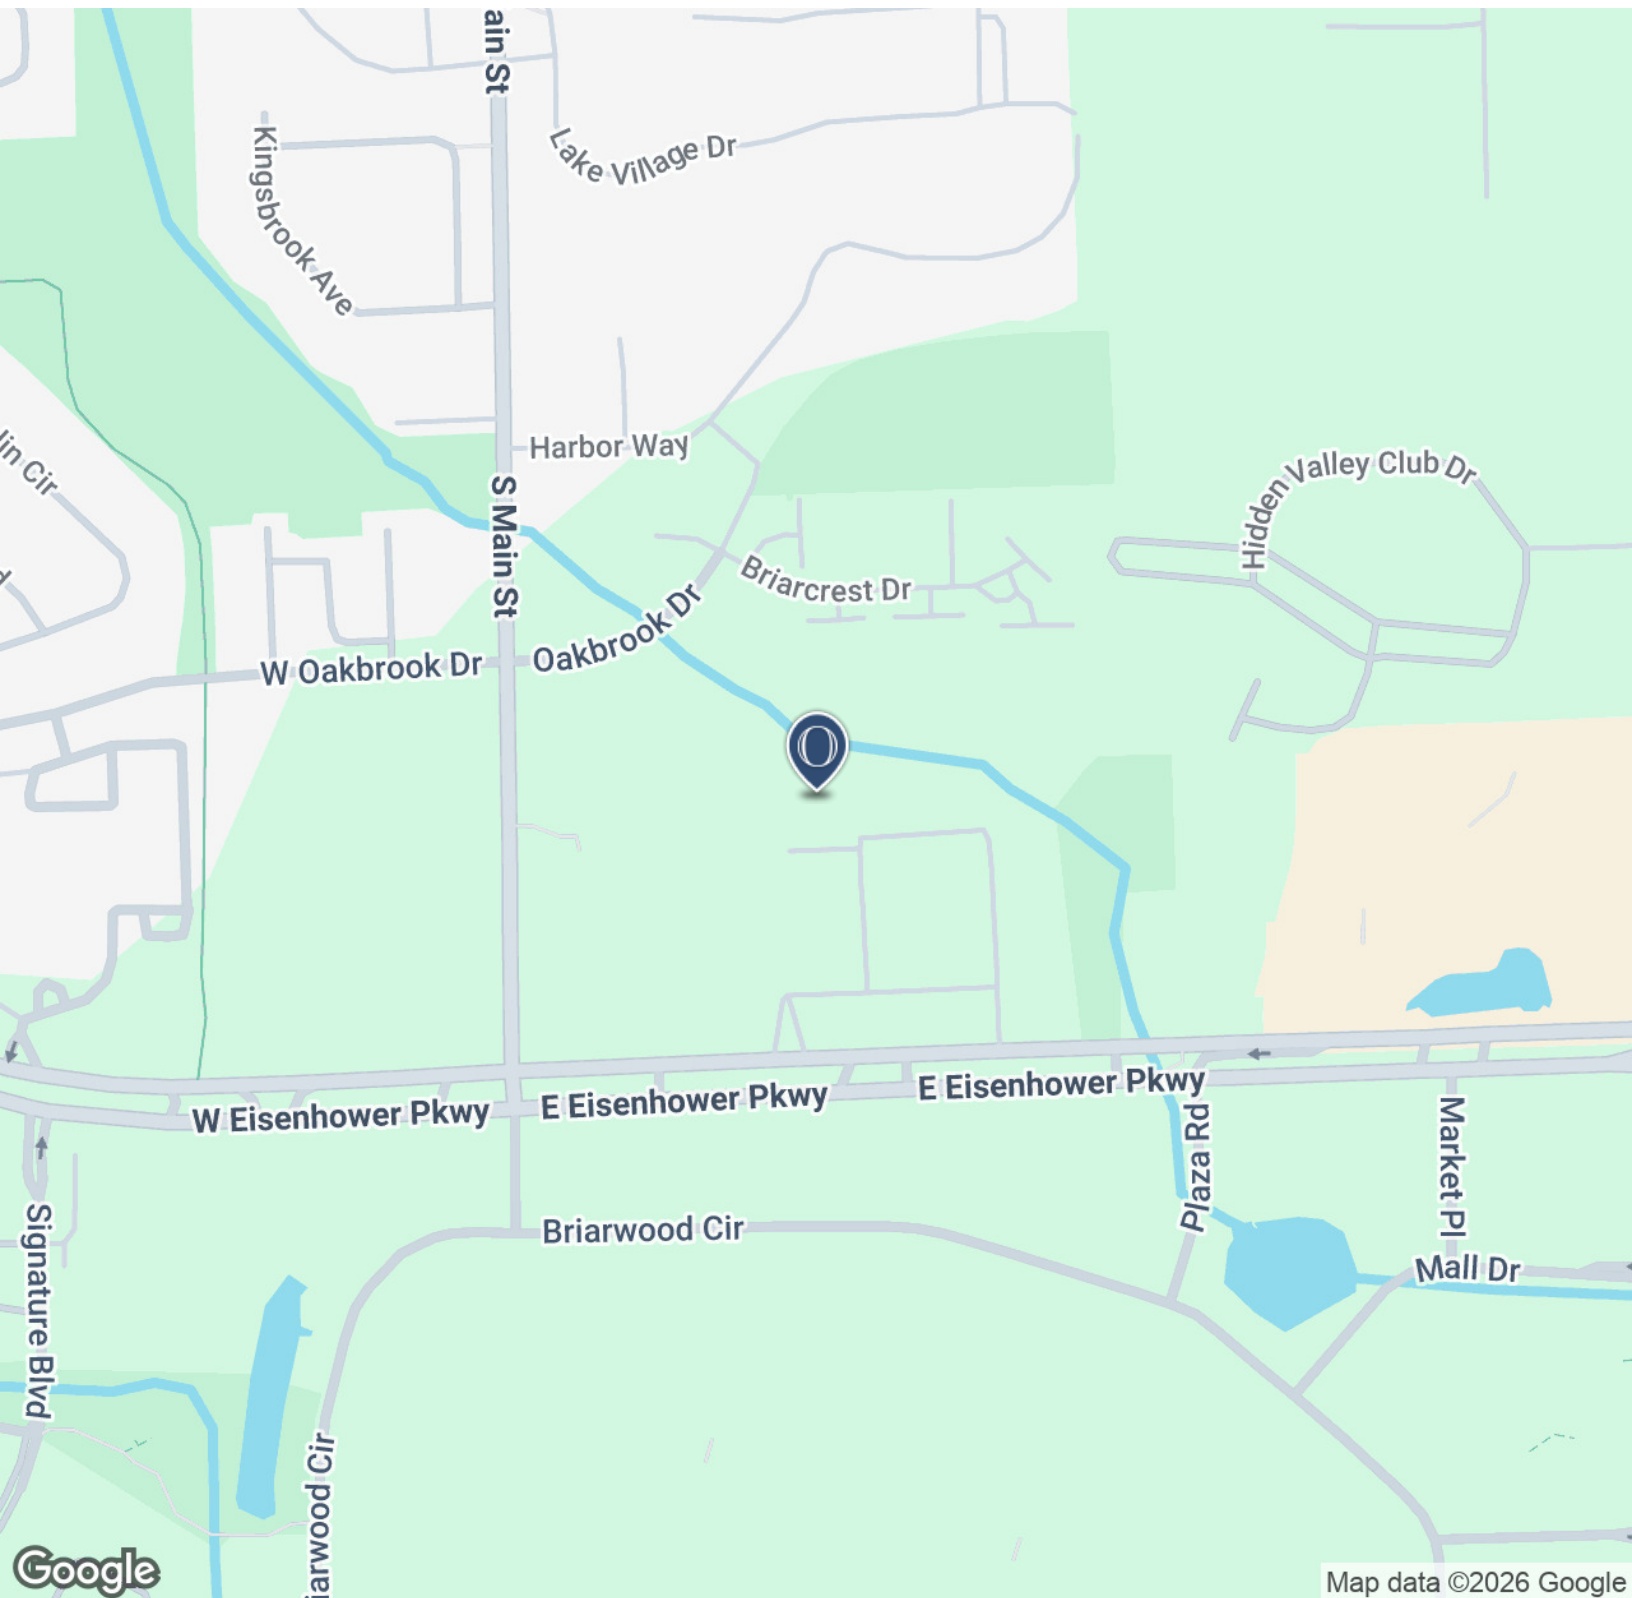


Contact Karen O'Neil for
more information or to
schedule a tour.

Office: 734.665.6500
Cell: 734.323.4263
koneil@oxfordcompanies.com

Burlington Office Center
 305 E Eisenhower Parkway, Suite 202
 Ann Arbor, MI 48108




Integrated
 Real Estate
 Services

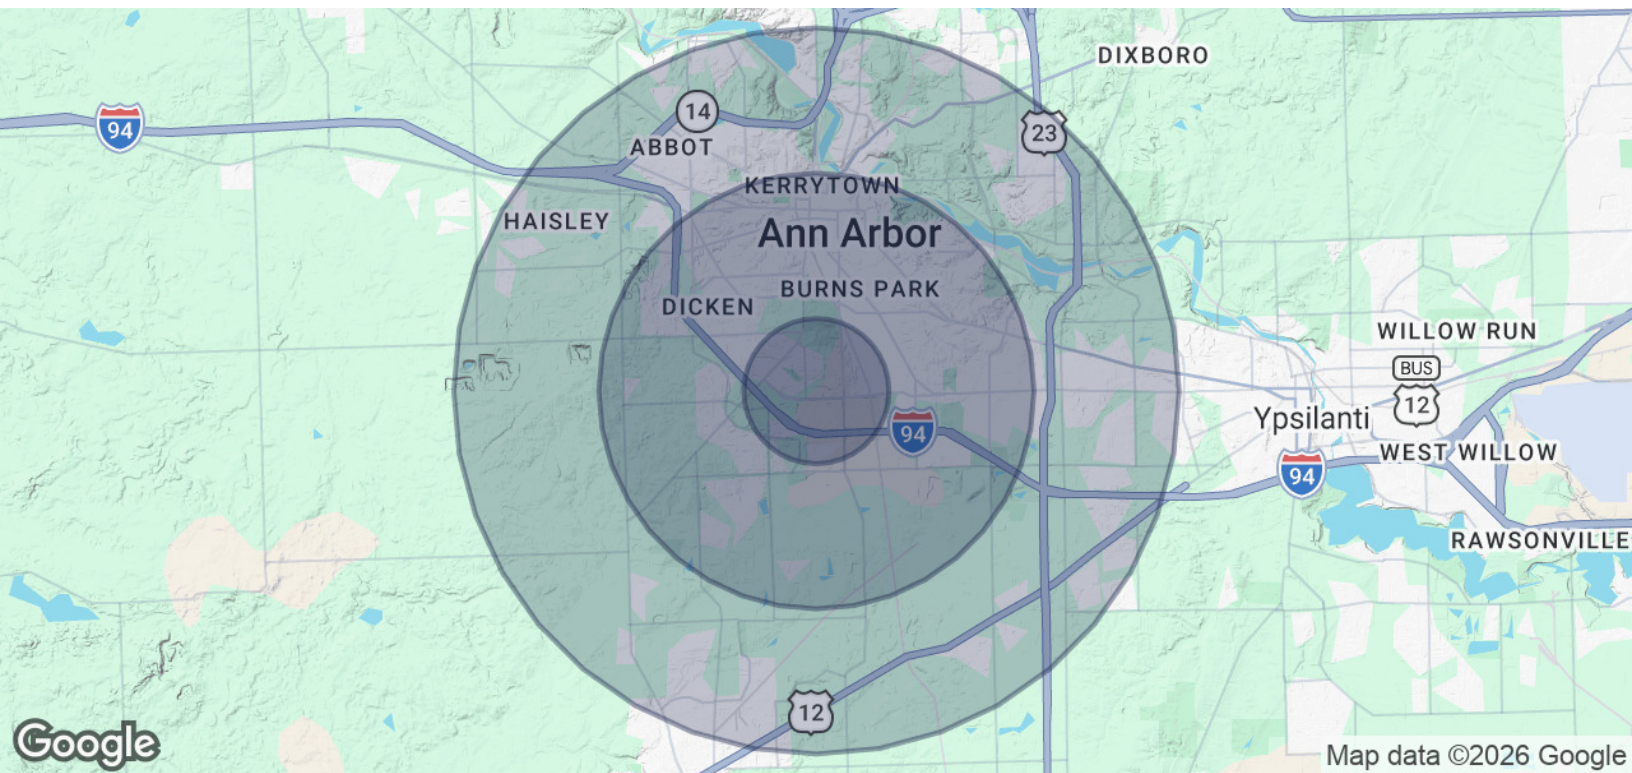

POPULATION	1 MILE	3 MILES	5 MILES
Total Population	7,564	92,324	171,314
Average Age	41	36	37
Average Age (Male)	39	35	36
Average Age (Female)	43	37	38

HOUSEHOLDS & INCOME	1 MILE	3 MILES	5 MILES
Total Households	4,060	38,235	71,097
# of Persons per HH	1.9	2.4	2.4
Average HH Income	\$136,171	\$120,649	\$123,909
Average House Value	\$439,452	\$512,126	\$485,047

Demographics data derived from AlphaMap

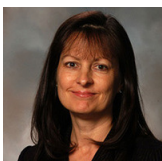

Contact Karen O'Neil for more information or to schedule a tour.

Office: 734.665.6500
 Cell: 734.323.4263
koneil@oxfordcompanies.com