



Notes:


ALL DIMENSIONS TO BE CHECKED ON SITE PRIOR TO COMMENCEMENT OF ANY WORK RELATING TO THESE DRAWINGS. FIGURED DIMENSIONS SHOULD TAKE PREFERENCE OVER SCALED DIMENSIONS. SCALED DIMENSIONS SHOULD NOT BE TAKEN FROM THIS DRAWING, UNLESS FOR THE PURPOSE OF VERIFYING OR DETERMINING ANY PLANNING APPLICATION.

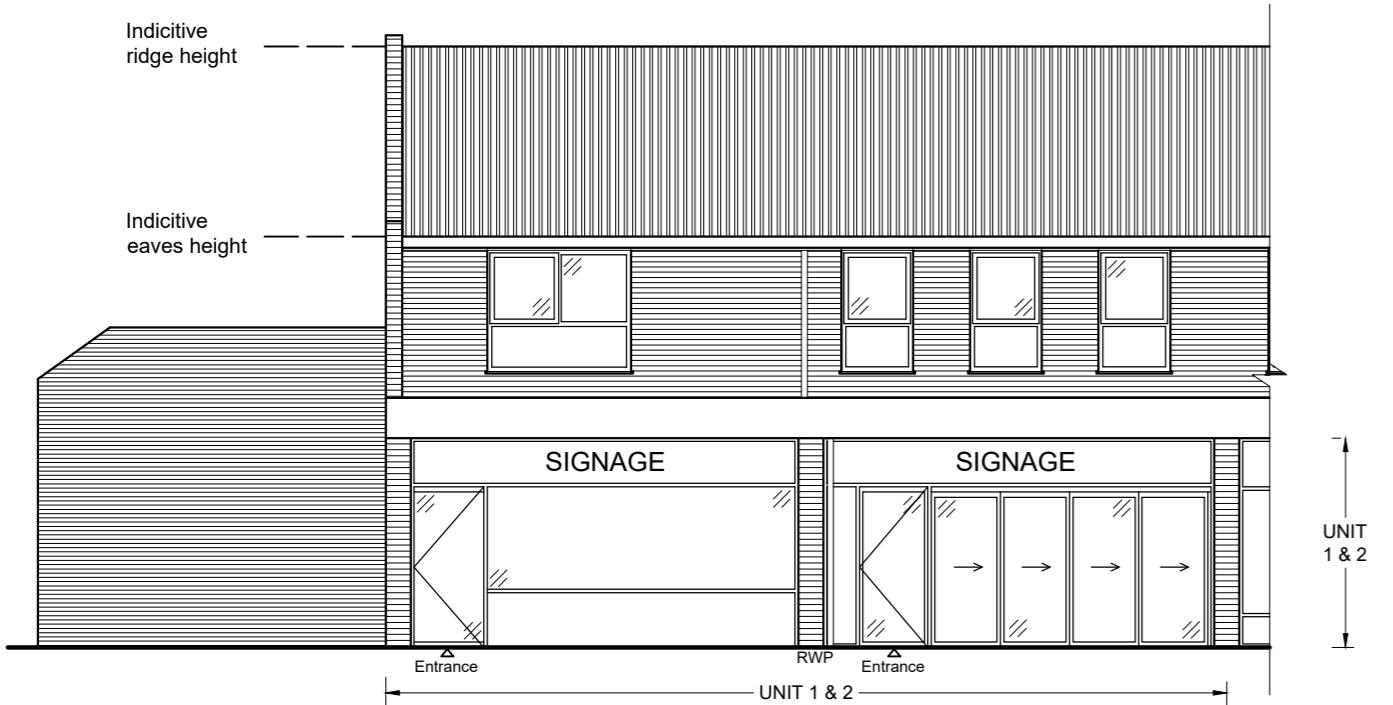


Front Elevation

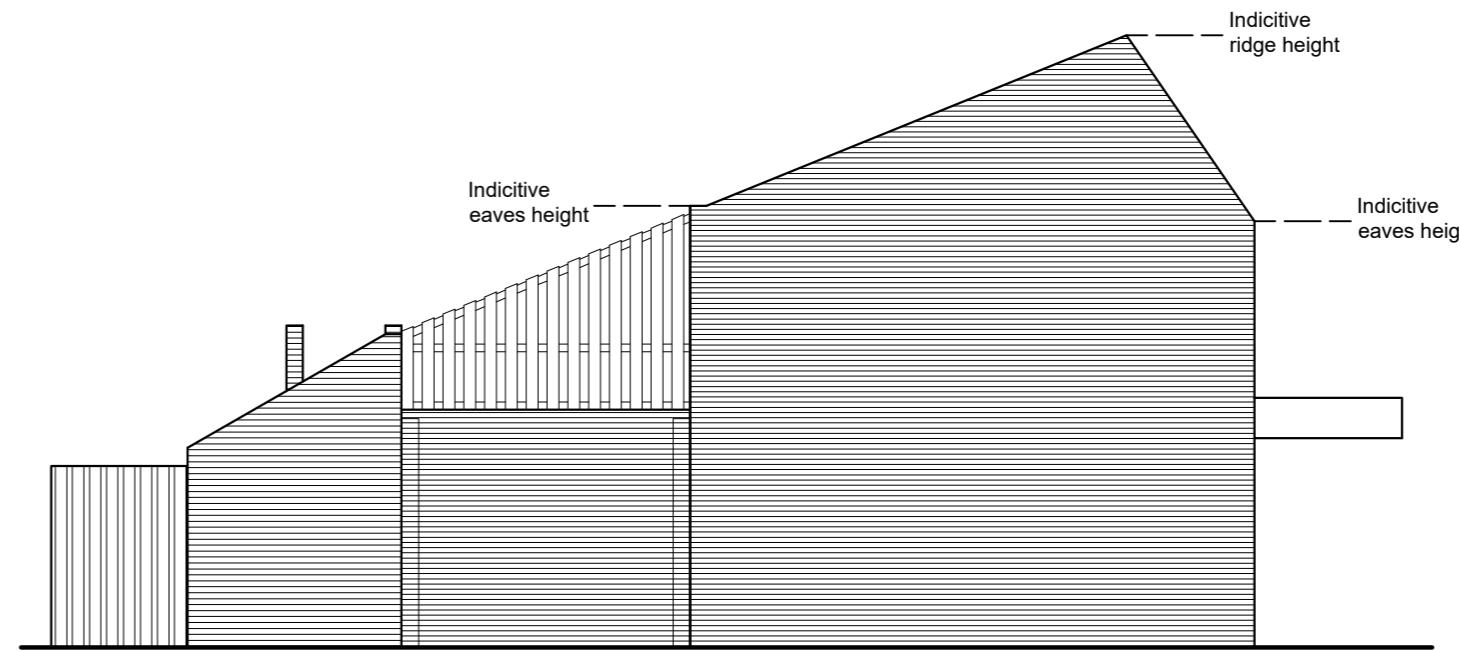

Side Elevation

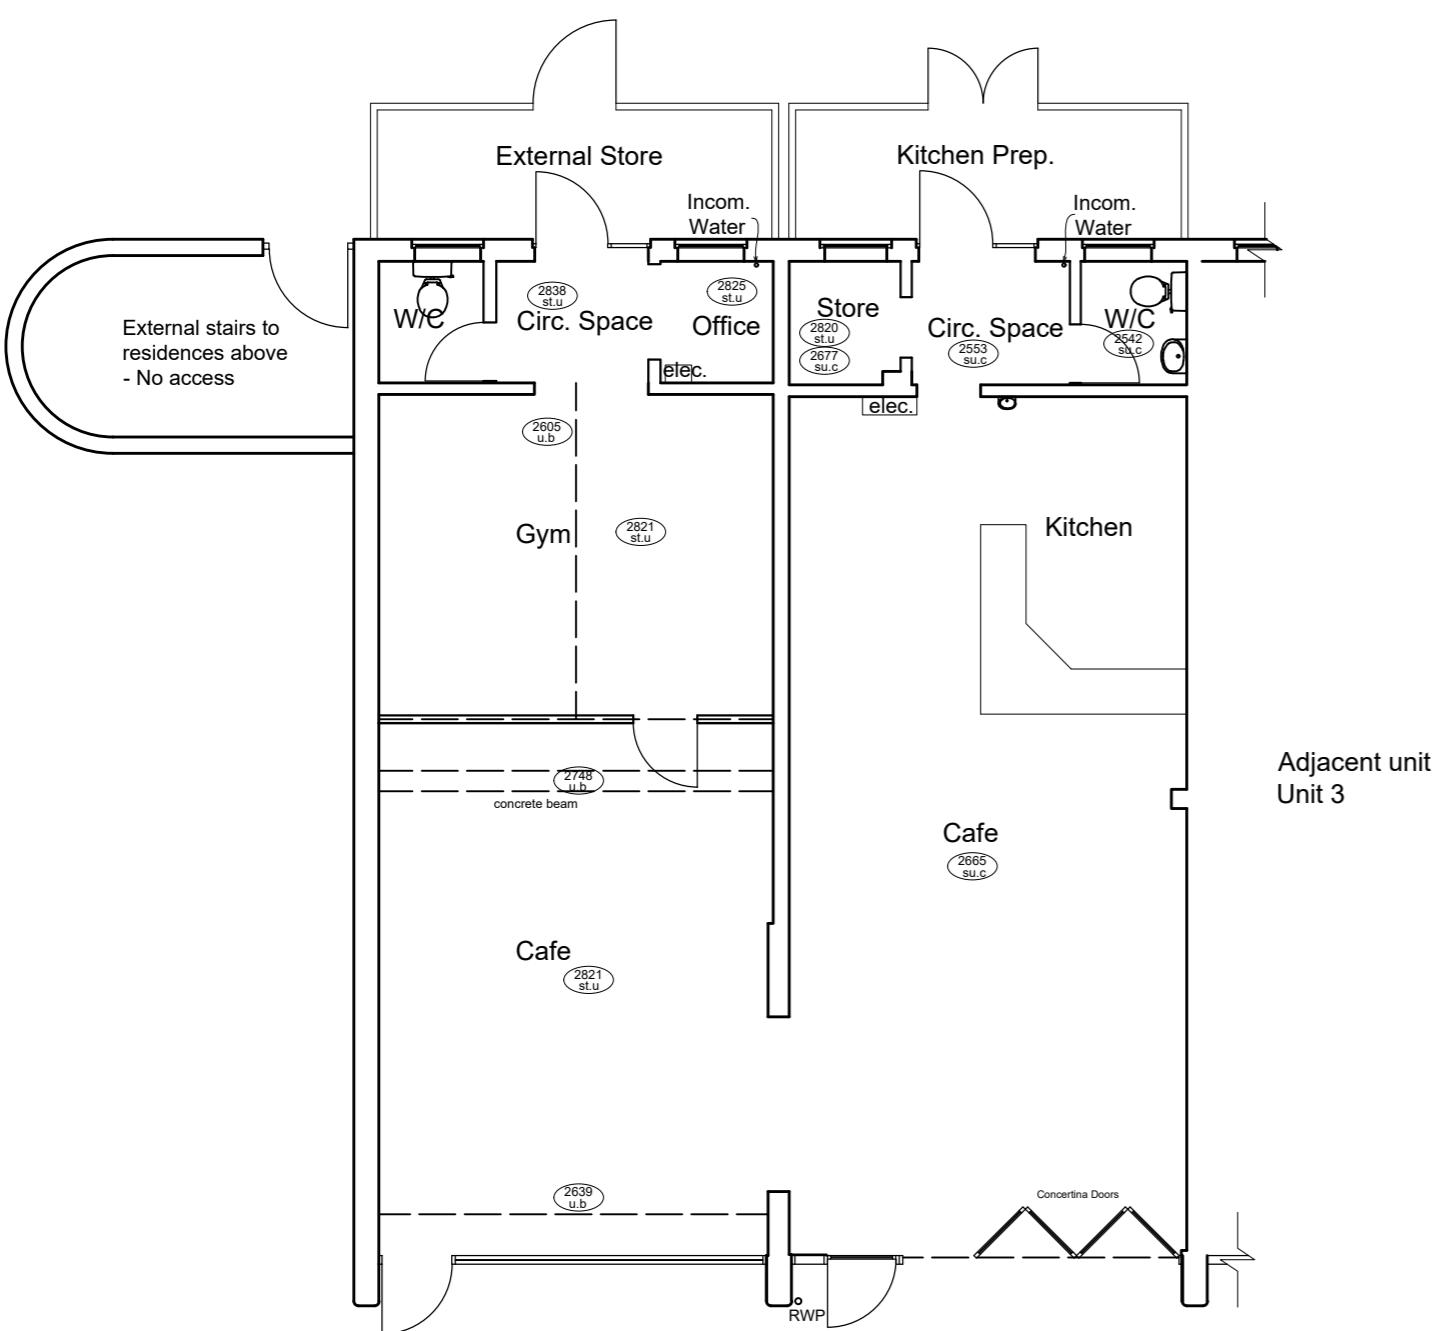

Ground Floor Plan - 140.5m² (1512.3ft²)

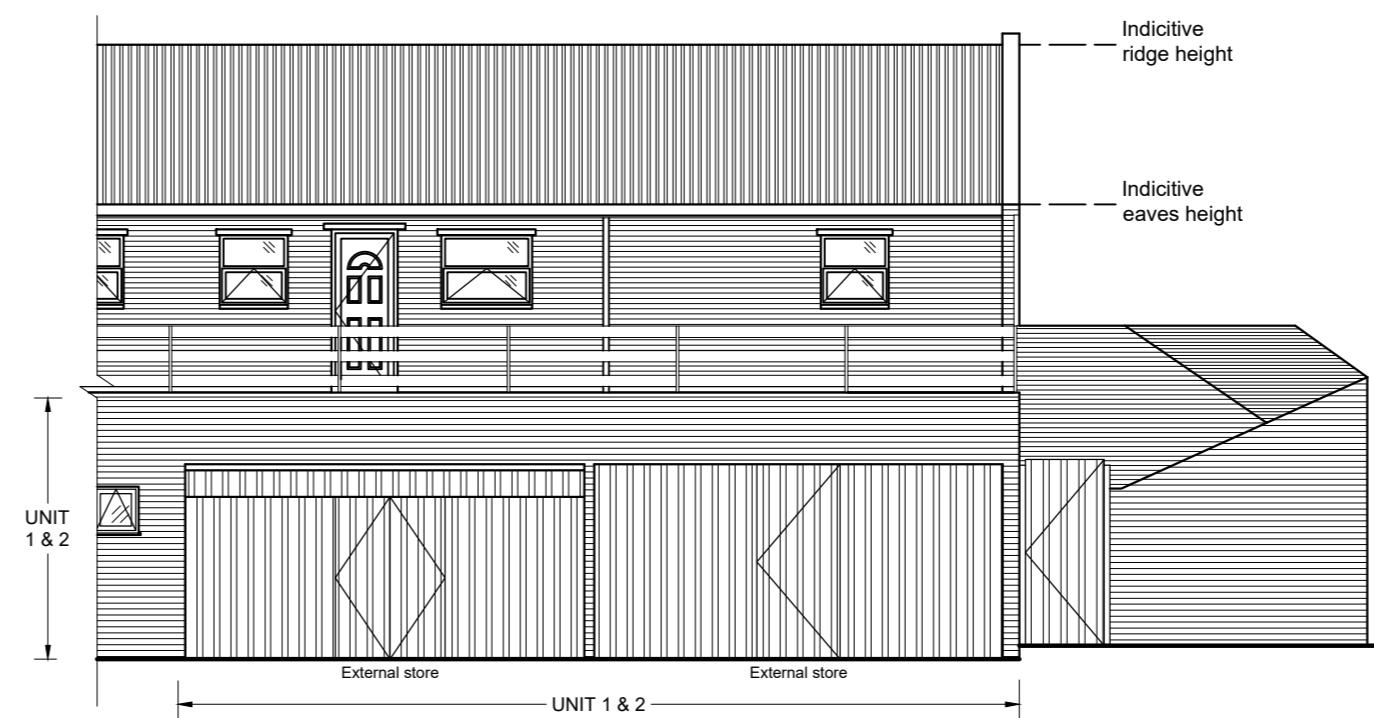

Rear Elevation

REV: DESCRIPTION: BY: DATE:
STATUS:

LCP

01384 400123
www.lcpproperties.co.uk

SITE:
Unit 1 & 2
Ellendune Shopping Centre,
Wroughton, Wiltshire,
SN4 9LT

CLIENT:
LCP Estates Ltd.
TITLE:
Existing plan and elevations
SCALE AT A2: DATE: DRAWN:
1:100 NOV24 ARA
PROJECT NO: DRAWING NO:
16001232-4 NOV24-001 REVISION: