


**BUILDING DEPARTMENT NOTES**  
 2005 NJ BC USE & OCCUPANCY CLASS - M (MULTIFAMILY)  
 2005 NJ BC CONSTRUCTION CLASS - 5B (UNPROTECTED)  
 EXISTING FLOOR AREA = 1028 SQ. FT.


**LEGEND**

	NEW 2x4 LAY-IN FLUORESCENT LIGHT FIXTURE
	NEW 2x2 LAY-IN FLUORESCENT LIGHT FIXTURE
	NEW 2x4 LAY-IN LED TO EXTERIOR
	NEW 2x4 LAY-IN BATTERY BACKUP
	NEW 2x4 LAY-IN LED WITH BATTERY BACKUP
	NEW 2x4 LAY-IN SWITCH
	NEW SINGLE POLE SWITCH
	NEW DUPLEX OUTLET
	NEW DUPLEX OUTLET IN AROUND PANEL INTERRUPT

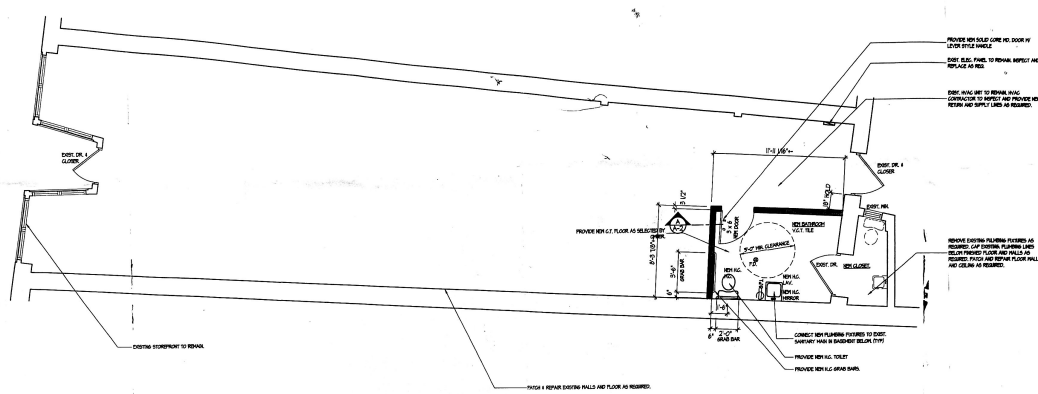

**FIRST FLOOR PLAN**

SCALE: 1/8" = 1'-0"

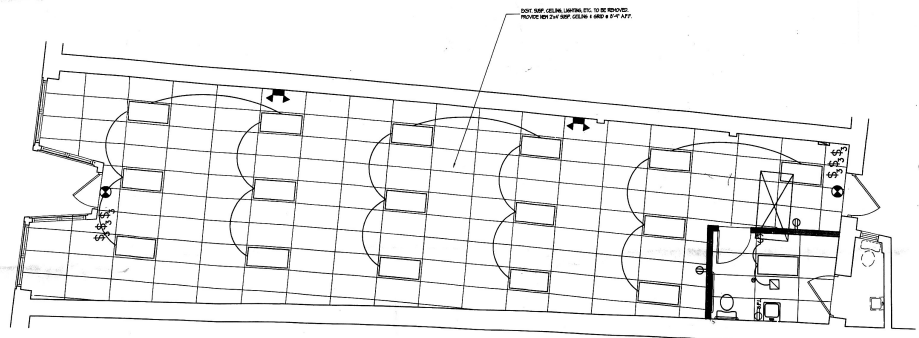

**FIRST FLOOR REFLECTED CEILING PLAN**

SCALE: 1/8" = 1'-0"

**KEY PLAN**

--	--	--

**REVISIONS**

NO.	DATE	DESCRIPTION

**PROJECT INFORMATION**

**AVENUE STRUCTURE**

307 FRANKLIN AVENUE - 2ND FLOOR  
 NEW JERSEY REGISTERED PROFESSIONAL ENGINEER  
 LICENSE NO. 12484-0001  
 2021 FRANKLIN AVENUE - 2ND FLOOR  
 NEW JERSEY REGISTERED PROFESSIONAL ARCHITECT  
 LICENSE NO. 12484-0002

**PROJECT NAME**  
 TENANT FIT-OUT & RENOVATION  
 DATOR TRUST  
 4 EAST MAIN STREET  
 RAMSEY, NEW JERSEY  
 CONTACT: FRANK PAPALED  
 LOT 1 BLOCK 4801

**CONTENT**  
 • FLOOR PLAN

**JOB NUMBER** 00200

**DATE** 2/21/2024

**SHEET NUMBER**

1	2
---	---

**AP-01**