


Jerry W. Herndon reserves common law copyright and other property rights restricting these documents to the original site or purpose for which they were intended. Reproductions, changes or other assignments are prohibited.

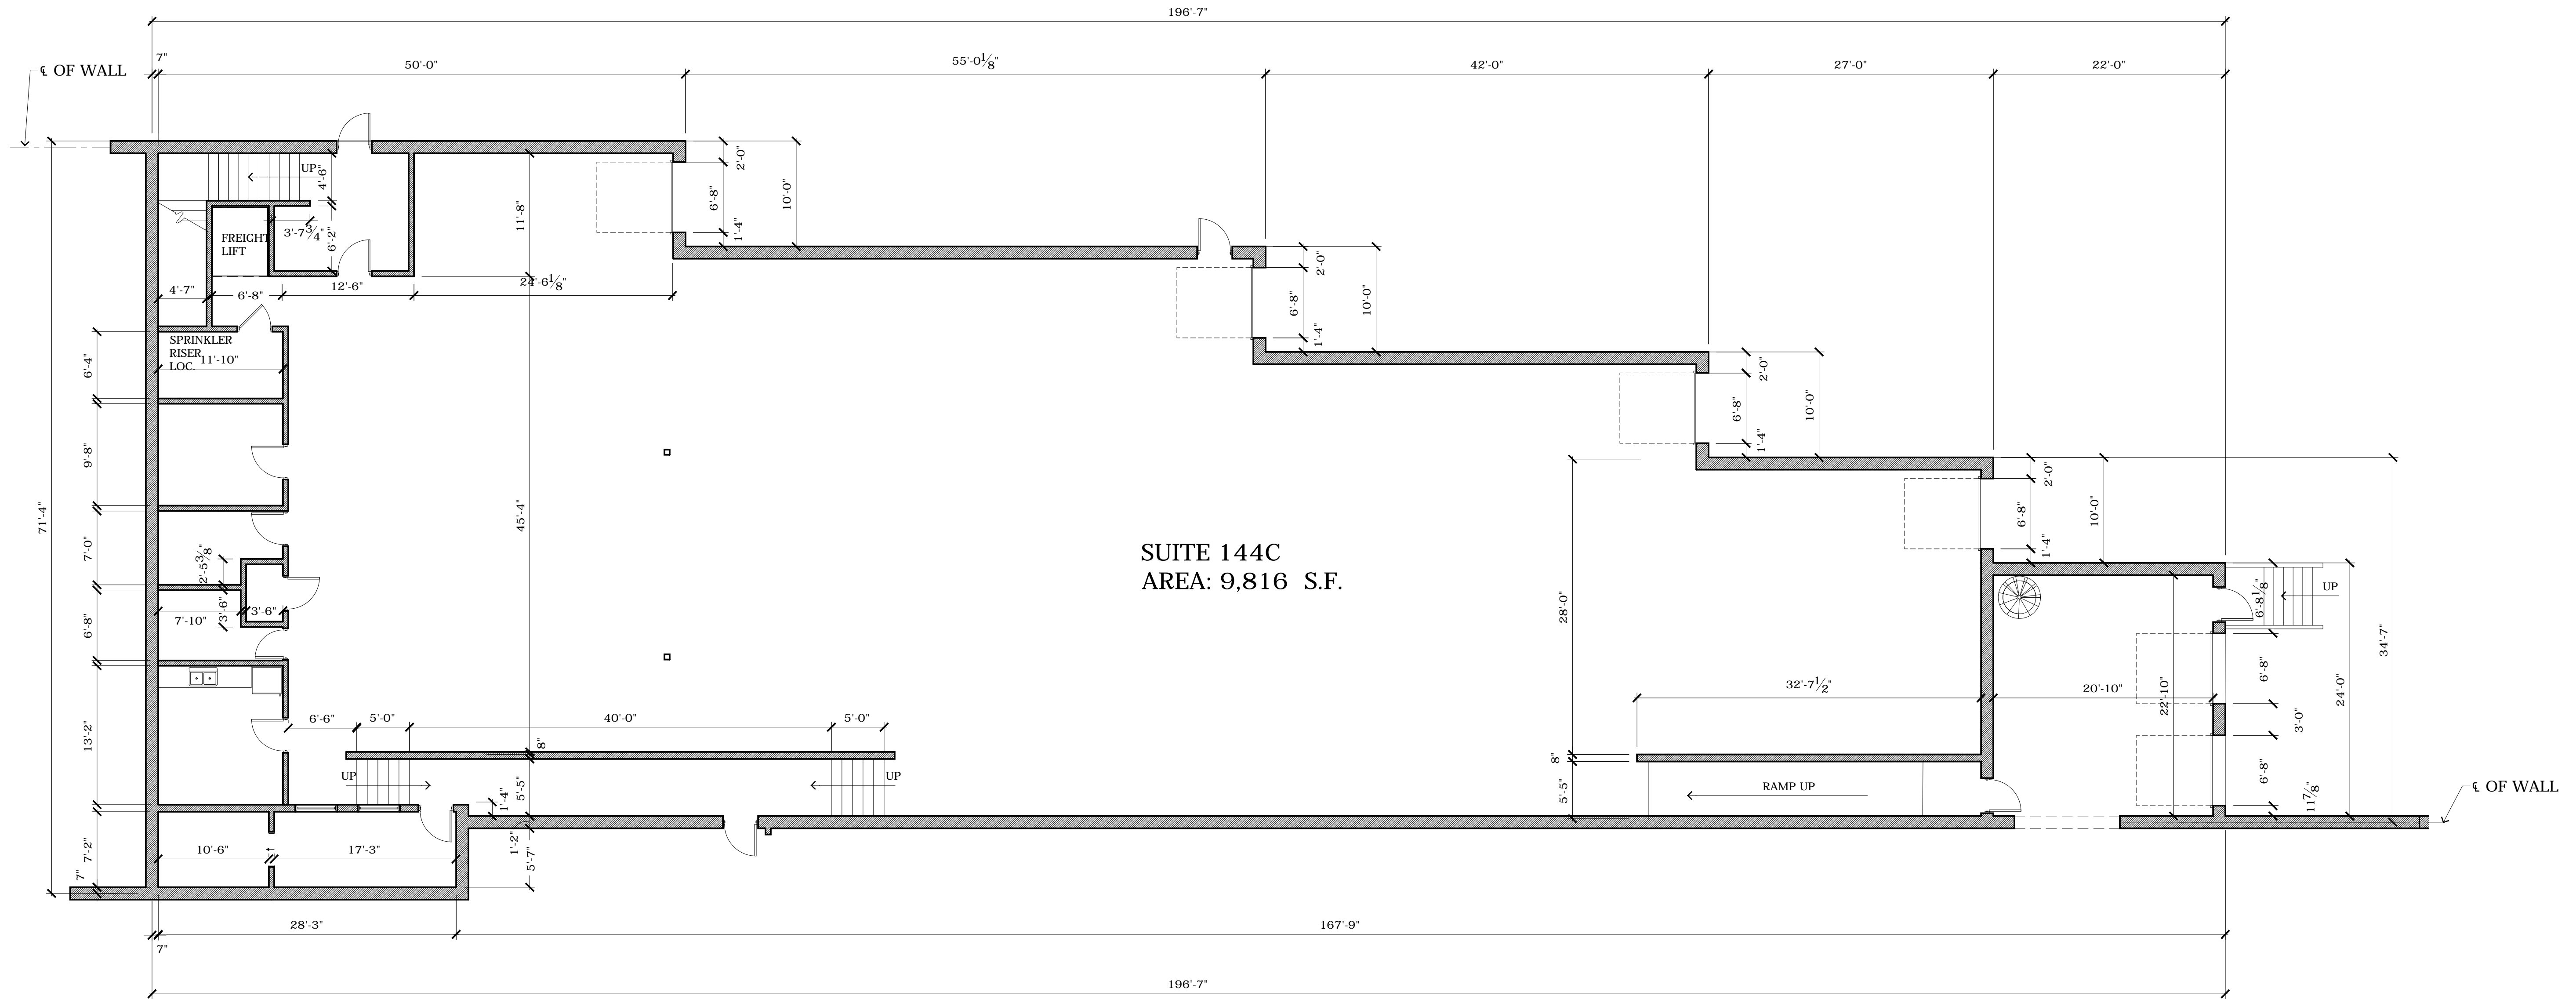


SUITE 144C
AREA: 9,816 S.F.

SUITE 144C (9,816 SQ. FT) FLOOR PLAN

D100
A106 SCALE: 1/8" = 1'-0"

JWA
JERRY W. HERNDON ARCHITECT
 Architecture • Construction Management
 2437 Fortune Drive, Suite 175
 Lexington, Kentucky 40509
 Phone: 1.859.225.0310

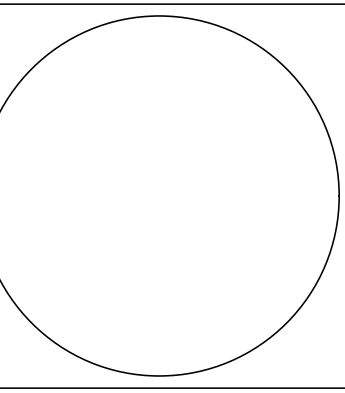

GARDENSIDE SHOPPING CENTER
1801 ALEXANDRIA DR.
LEXINGTON, KENTUCKY

SUITE 144C FLOOR PLAN

project no.
1624

date
10.16.17

drawn by
GSIMPSON

chk'd by
JWH

rev.	by	date
1		
2		
3		
4		
5		
6		
7		
8		
9		
10		

sheet no.
A106

Jerry W. Herndon,
Architect © 2017