


THE INFORMATION INCLUDED HERE IS FOR PLANNING PURPOSES ONLY. IT IS NOT MEANT FOR CONSTRUCTION OR CONSTRUCTION QUANTITY TAKE-OFFS. PRIOR TO THE COMPLETION OF ANY FINAL DESIGN, ON-SITE INSPECTIONS SHOULD BE COMPLETED BY ANY END-USER TO LOCATE AND EVALUATE UNDOCUMENTED UTILITIES, CONFIRM EXISTING INFORMATION, AND DETERMINE COMPLIANCE WITH CURRENT BUILDING CODE REQUIREMENTS.

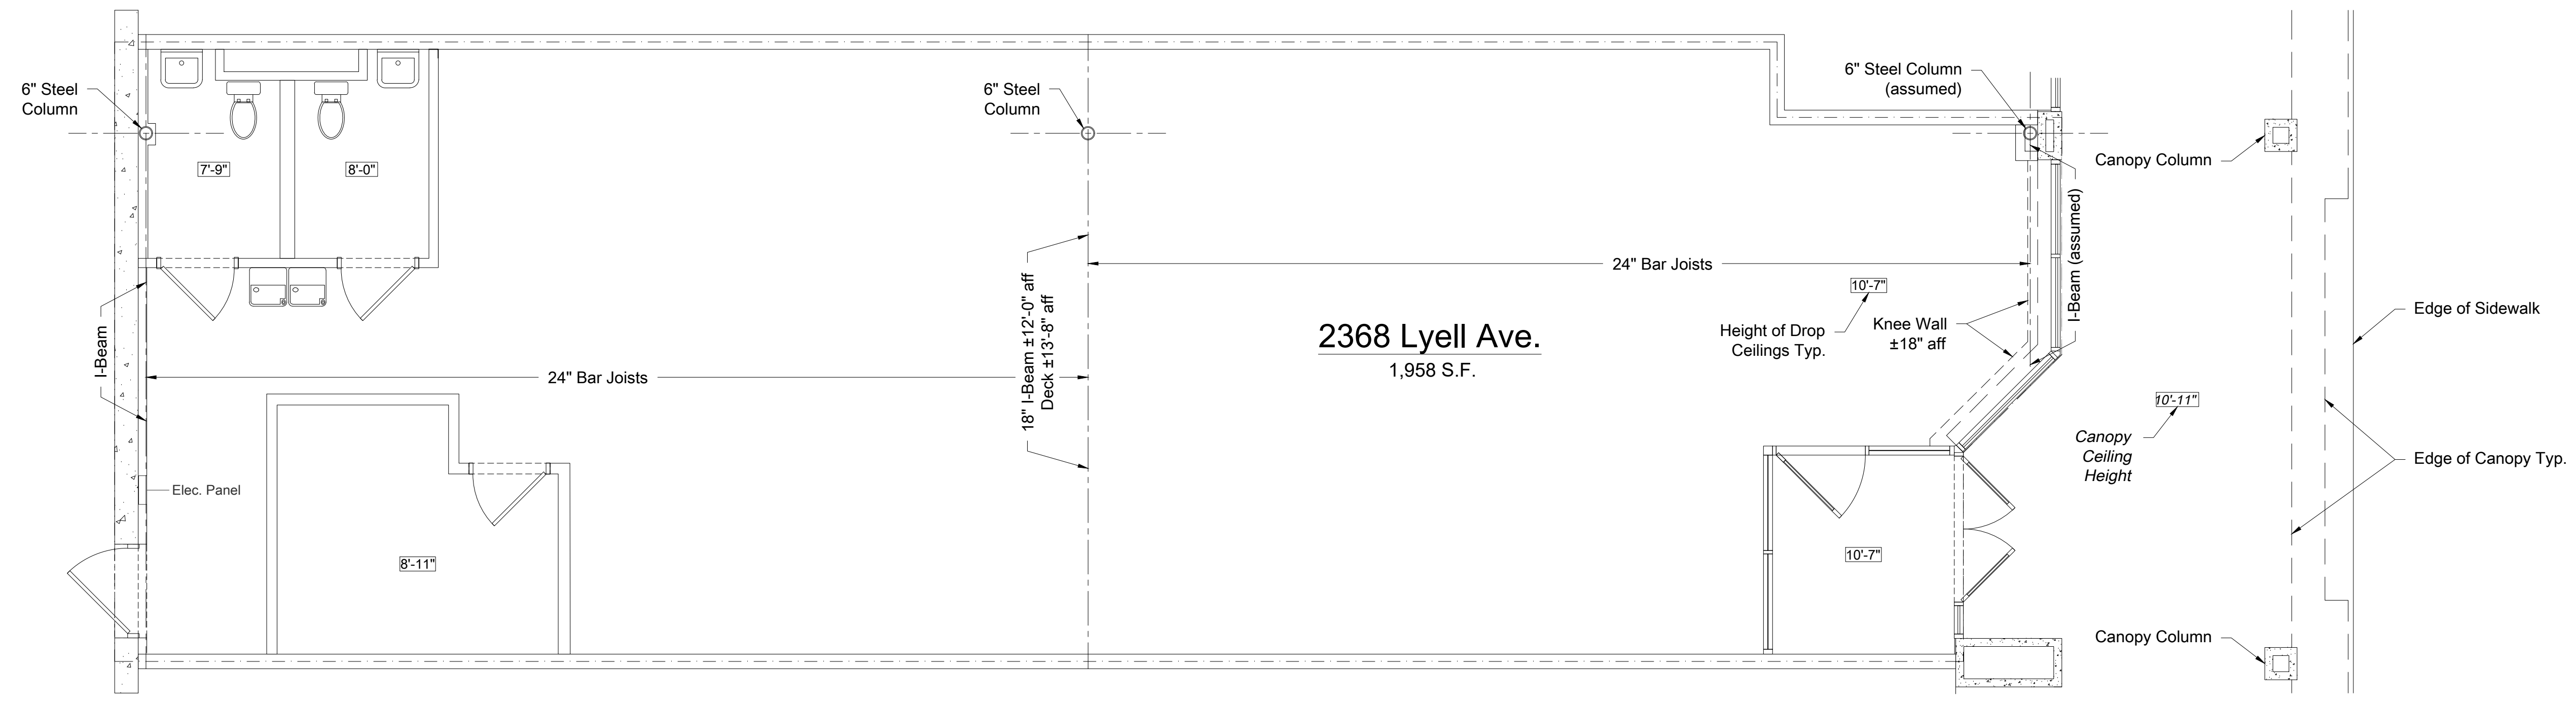

2368 Lyell Ave.  
1,958 S.F.

Floor Plan  
Scale: 1/4" = 1'-0"

Available  
Existing Floor Plan

LYELL HOWARD COMMONS  
2368 Lyell Avenue, Rochester, NY 14606