





C1 EAST ELEVATION
A-201 SCALE: 1/8"=1'-0"



B1 NORTH ELEVATION
A-201 SCALE: 1/8"=1'-0"

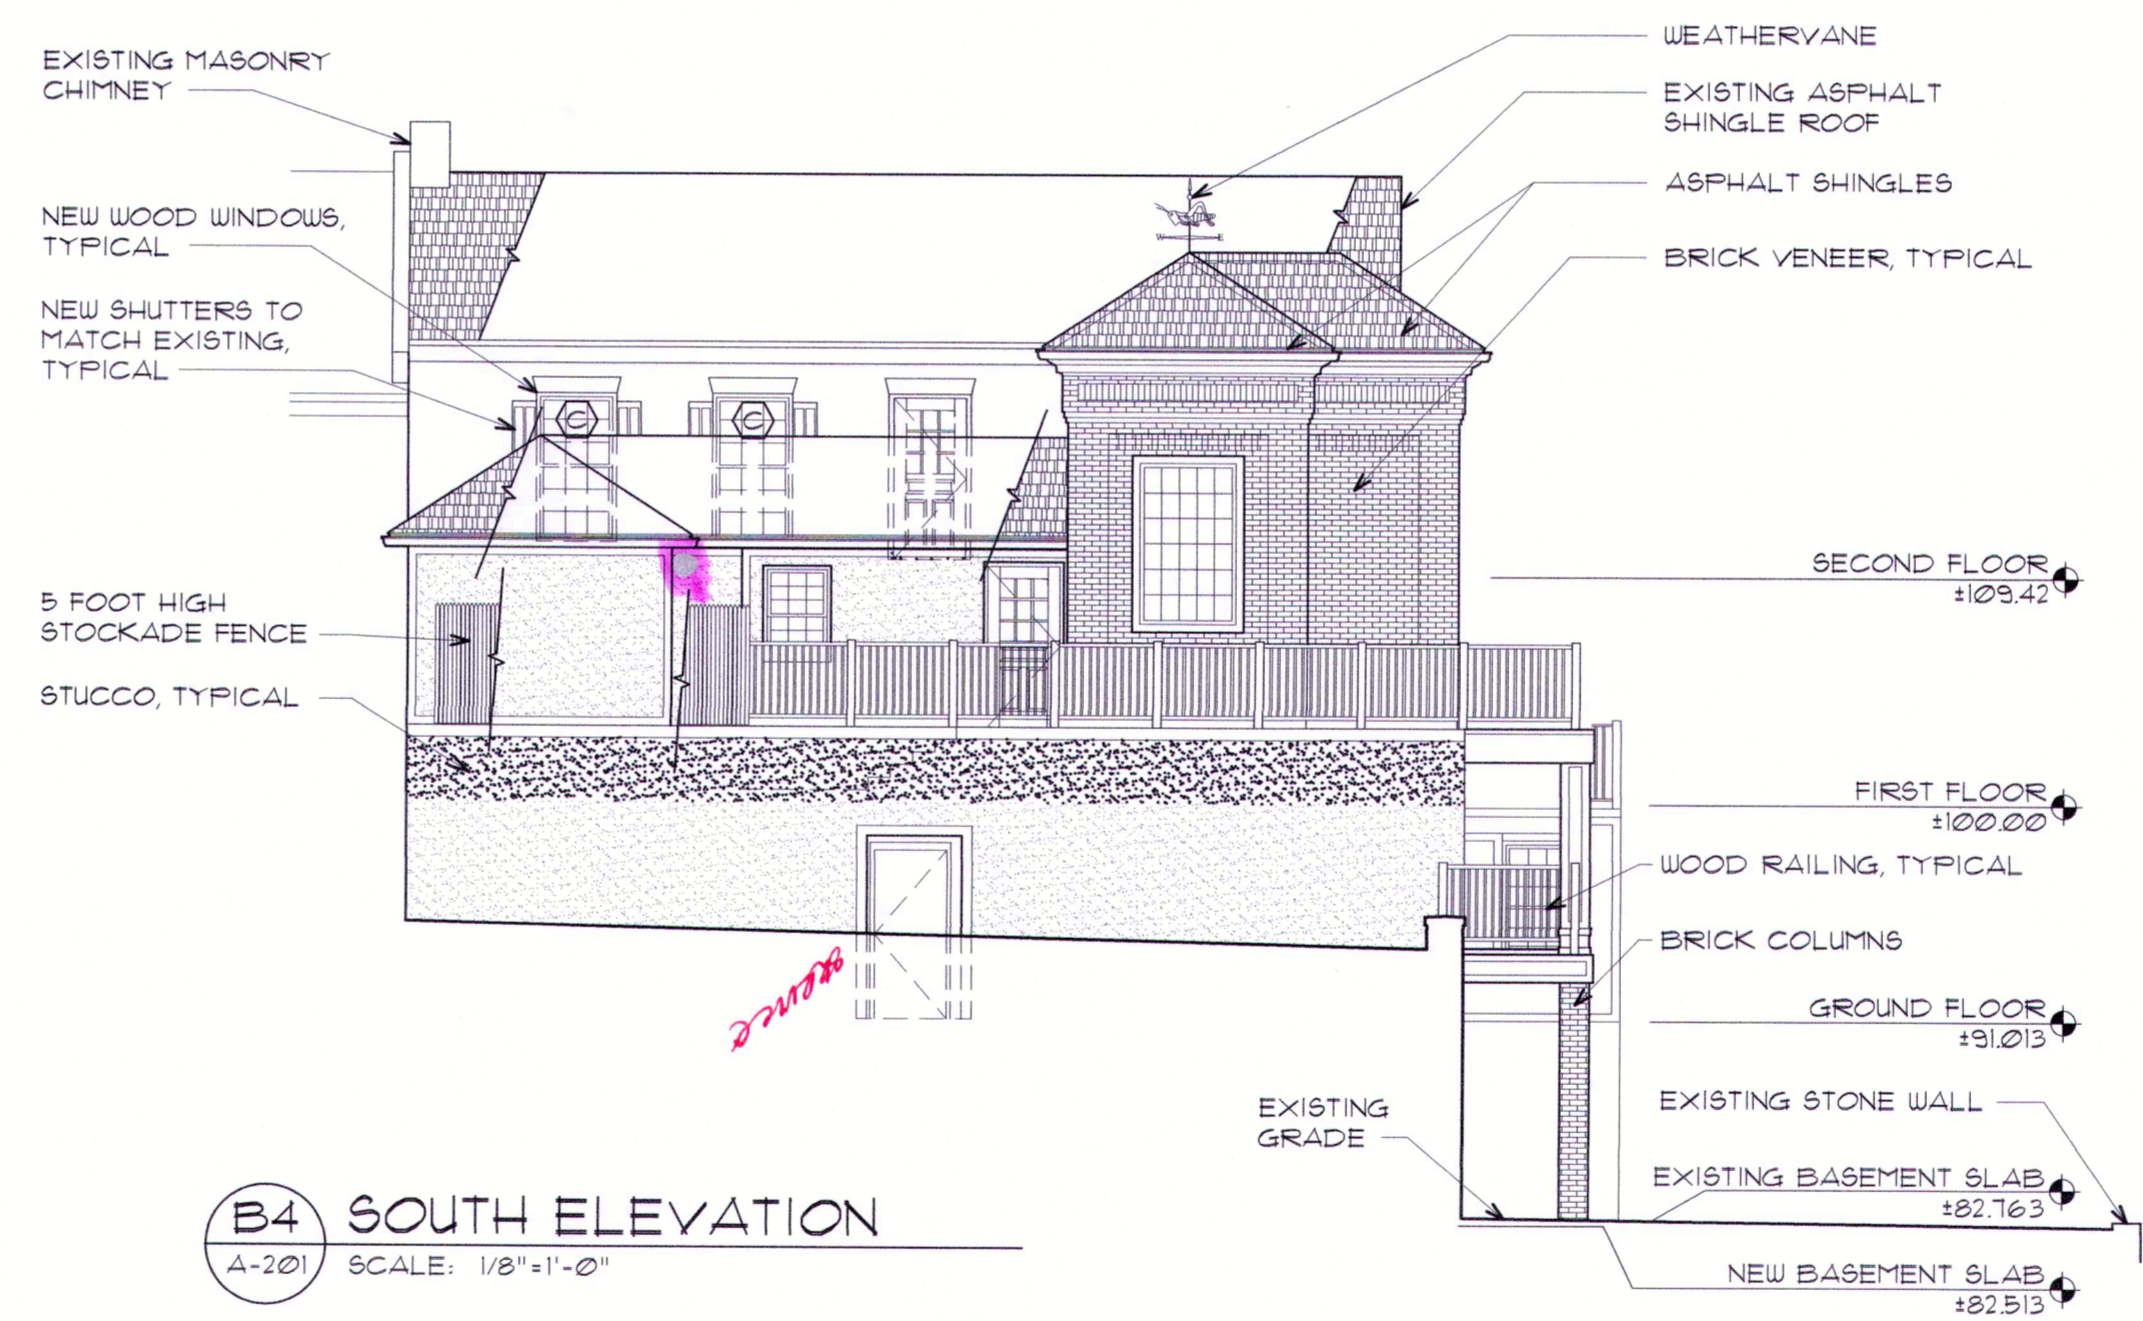


B4 SOUTH ELEVATION
A-201 SCALE: 1/8"=1'-0"

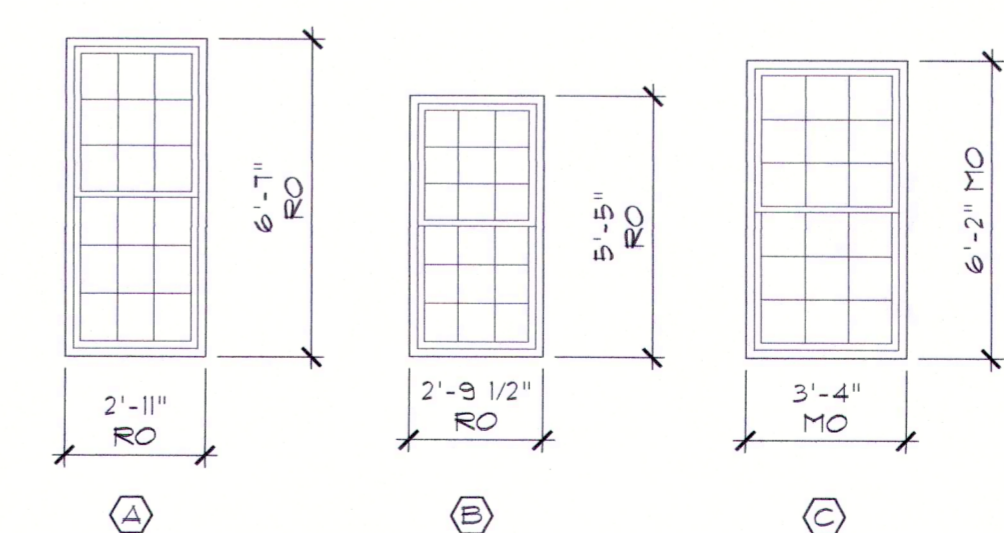

A5 WINDOW SCHEDULE
A-201 SCALE: 1/4"=1'-0"

- GENERAL ELEVATION NOTES:
- ELEVATIONS INDICATED ARE FOR REFERENCE ONLY AND SHOULD BE VERIFIED IN THE FIELD. ELEVATIONS ARE REFERENCED FROM WELCH AND O'DONOGHUE LAND SURVEYORS, P.C. TOPOGRAPHIC SHOTS DATED MARCH 19, 2008.
 - HORIZONTAL CLAPBOARD SIDING SHALL BE FIBER CEMENT SIDING BY JAMES HARDIE OR EQUAL.
 - DECORATIVE GABLE VENT SHALL BE MODEL NUMBER RLV24MTK BY FYPON OR EQUAL.

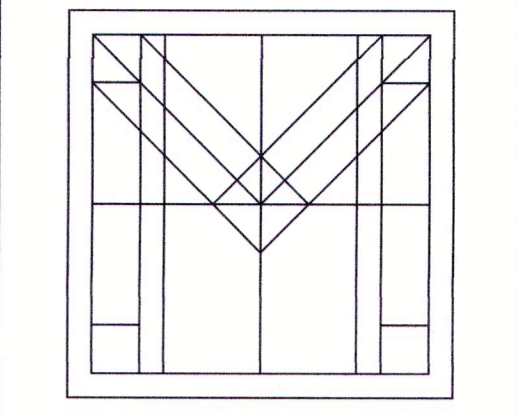

MOSSIEN ASSOCIATES
ARCHITECTS, P.C.
CONSULTANTS TO THE BUILT ENVIRONMENT
OFFICE 585-262-6000 | FAX 585-262-6433
339 EAST AVENUE | SUITE 205
ROCHESTER, NY 14604
WWW.MOSSIEN.COM

CREEKSIDE TAVERN

ONE MAIN STREET
LEROY, NEW YORK
14482

DRAWING REVISIONS:

MARK:	DATE:	DESCRIPTION:
	10/14/08	PERMIT SET
A	9/29/09	ADDED WINDOW

It is a violation of the law for any person, unless acting under the direction of a licensed architect, to alter any item in any way. If an item is altered, the altering architect shall affix to his item the seal and the notation "altered by" followed by his signature and the date of the alteration, and a specific description of the alteration.

DRAWN: MGV	PW: DEM	CHECKED:
DATE: 05/21/09		

SHEET TITLE:
EXTERIOR ELEVATIONS

PROJECT NUMBER 2007-057
SHEET NUMBER A-201

© 2008 DANIEL E. MOSSIEN