

DAVID ROBERTS P.E. INC.
 200 BERRY AVE
 FOUNTAIN VALLEY, CA 92708
 TEL: 949.241.1230
 FAX: 949.241.1230
 WWW.DAVIDROBERTS.COM



THIS PLAN IS THE PROPERTY OF DAVID ROBERTS P.E. INC. AND IS NOT TO BE REPRODUCED OR TRANSMITTED IN ANY FORM OR BY ANY MEANS, ELECTRONIC OR MECHANICAL, INCLUDING PHOTOCOPYING, RECORDING, OR BY ANY INFORMATION STORAGE AND RETRIEVAL SYSTEM, WITHOUT THE WRITTEN PERMISSION OF DAVID ROBERTS P.E. INC.

DATE: 08/15/2011

ADA COMPLIANCE
 FOR

EXISTING BUILDING
 AT MAIN AVENUE
 CORONA, CA

DATE: 08/15/2011

SUBMIT
TEAM, INC.
 1750 BROADWAY
 FOUNTAIN VALLEY, CA
 92708
 (714) 941-1000


DATE: 08/15/2011

EXISTING
SITE PLAN
PROPOSED
IMPROVEMENTS

DATE: 08/15/2011

ADDRESS: 1750 BROADWAY
 CORONA, CA 92708
 SHEET NO: 08/15/2011
 DATE: 08/15/2011
 DRAWN BY: J. ROBERTS
 CHECKED BY: D. ROBERTS

A1

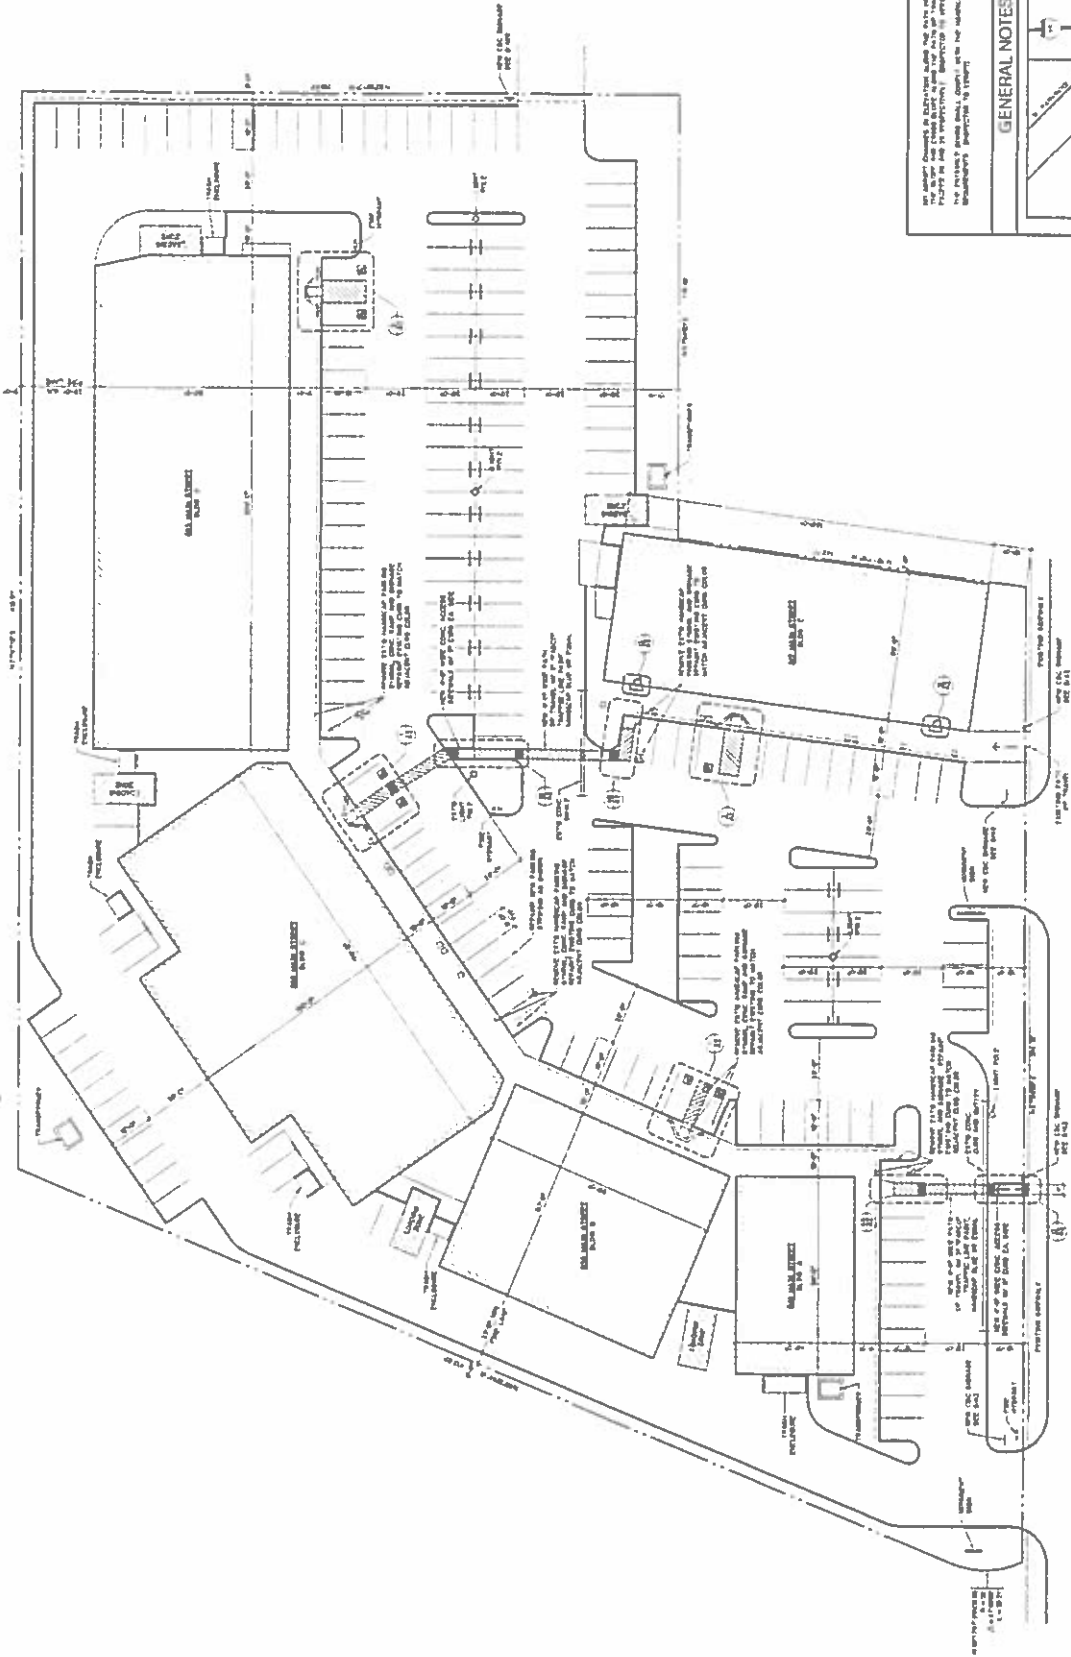

GENERAL NOTES

1. ALL WORK SHALL BE IN ACCORDANCE WITH THE LATEST EDITIONS OF THE CALIFORNIA BUILDING CODE AND ALL APPLICABLE ORDINANCES AND REGULATIONS.

2. THE CONTRACTOR SHALL BE RESPONSIBLE FOR OBTAINING ALL NECESSARY PERMITS AND APPROVALS FROM THE LOCAL AGENCIES.

3. THE CONTRACTOR SHALL MAINTAIN ACCESS TO ALL ADJACENT PROPERTIES AT ALL TIMES.

4. ALL UTILITIES SHALL BE LOCATED AND DEPTH MARKED PRIOR TO CONSTRUCTION.

5. THE CONTRACTOR SHALL BE RESPONSIBLE FOR PROTECTING ALL EXISTING UTILITIES AND STRUCTURES.

6. ALL MATERIALS AND WORKMANSHIP SHALL BE SUBJECT TO INSPECTION AND APPROVAL BY THE LOCAL AGENCIES.

7. THE CONTRACTOR SHALL MAINTAIN ADEQUATE RECORDS OF ALL CONSTRUCTION ACTIVITIES.

8. ALL WORK SHALL BE COMPLETED WITHIN THE SPECIFIED TIME FRAME.

9. THE CONTRACTOR SHALL BE RESPONSIBLE FOR OBTAINING ALL NECESSARY PERMITS AND APPROVALS FROM THE LOCAL AGENCIES.


10. THE CONTRACTOR SHALL MAINTAIN ACCESS TO ALL ADJACENT PROPERTIES AT ALL TIMES.

11. ALL UTILITIES SHALL BE LOCATED AND DEPTH MARKED PRIOR TO CONSTRUCTION.

12. THE CONTRACTOR SHALL BE RESPONSIBLE FOR PROTECTING ALL EXISTING UTILITIES AND STRUCTURES.

13. ALL MATERIALS AND WORKMANSHIP SHALL BE SUBJECT TO INSPECTION AND APPROVAL BY THE LOCAL AGENCIES.

14. THE CONTRACTOR SHALL MAINTAIN ADEQUATE RECORDS OF ALL CONSTRUCTION ACTIVITIES.

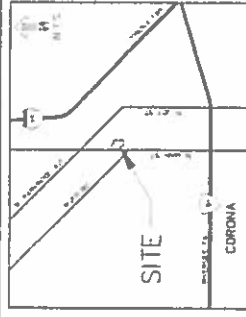

MAIN STREET

EXISTING SITE PLAN

VICINITY MAP