



**1** BLDG C - PARKING ELEVATION  
1/8" = 1'-0"

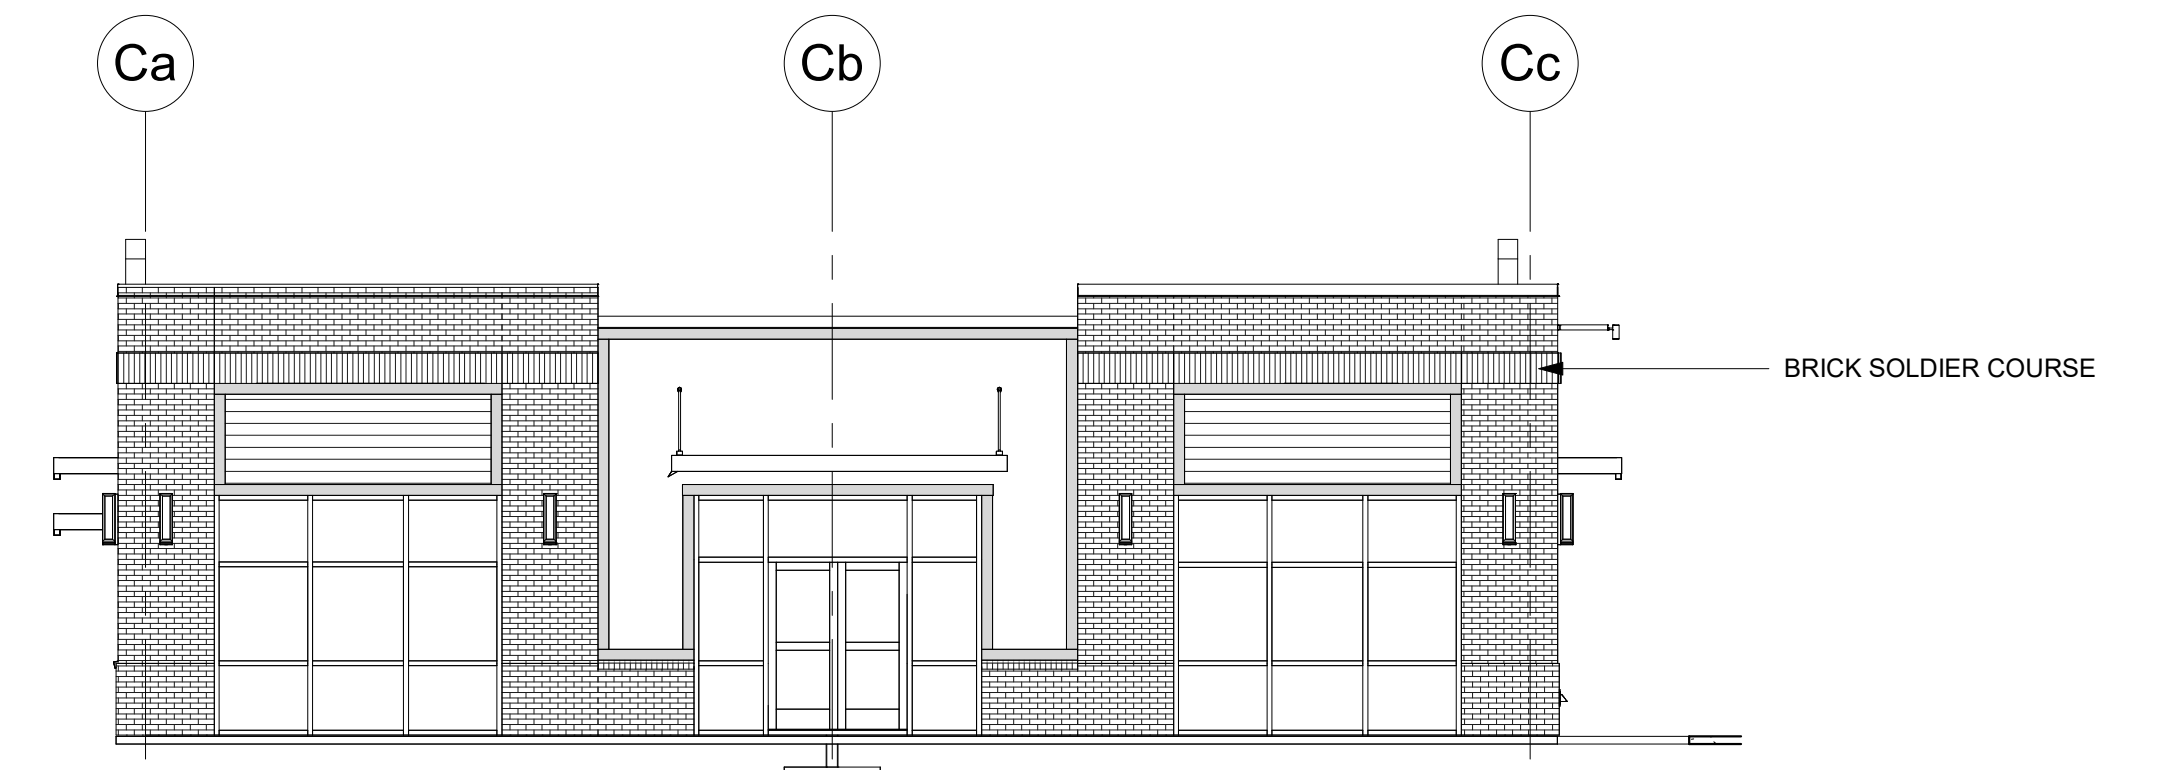

**2** BLDG C - SIDE ELEVATION - COLOR  
1/8" = 1'-0"

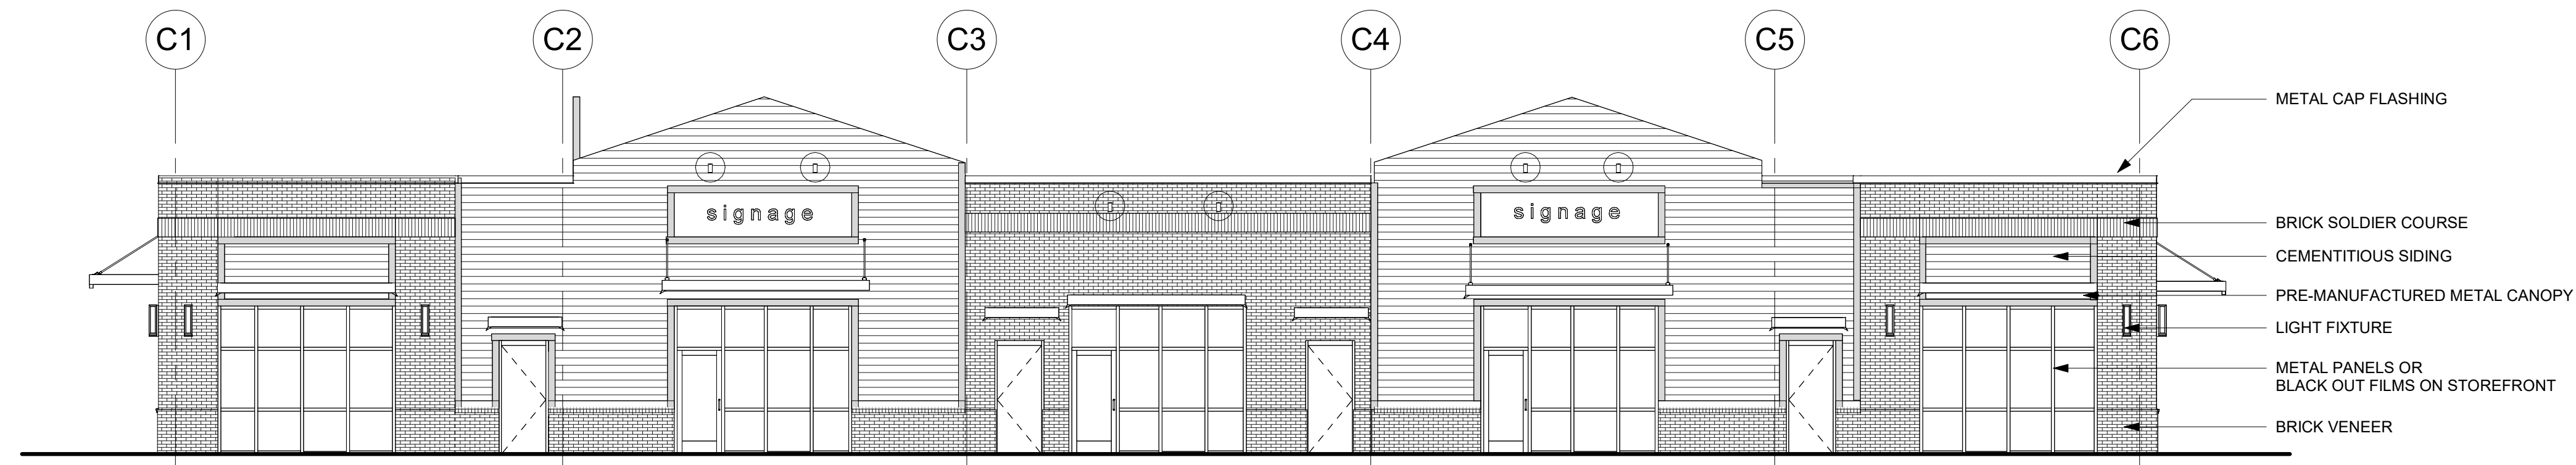

**4** BLDG C - HWY 52 ELEVATION  
1/8" = 1'-0"



**3** VIEW FROM PARKING LOT



**5** VIEW FROM WINDSOR MILL/HWY 52



**WINDSOR MILL**

WINDSOR MILL ROAD

GOOSE CREEK, SC

BUILDING C  
PROJECT NUMBER:  
25.019

**C2**

THESE DOCUMENTS PROVIDED BY M NIXON DESIGN, LLC ARE  
PROTECTED AS INTELLECTUAL PROPERTY. SIMILAR  
INFORMATION IN ANY FORM, THE USE OF THESE DOCUMENTS  
WITHOUT THE WRITTEN PERMISSION OF M NIXON DESIGN, LLC IS  
PROHIBITED. PLEASE CONTACT M NIXON DESIGN, LLC FOR  
AND COMPENSATION TO THE ARCHITECT.

Copyright © 2025 M NIXON DESIGN, LLC.