


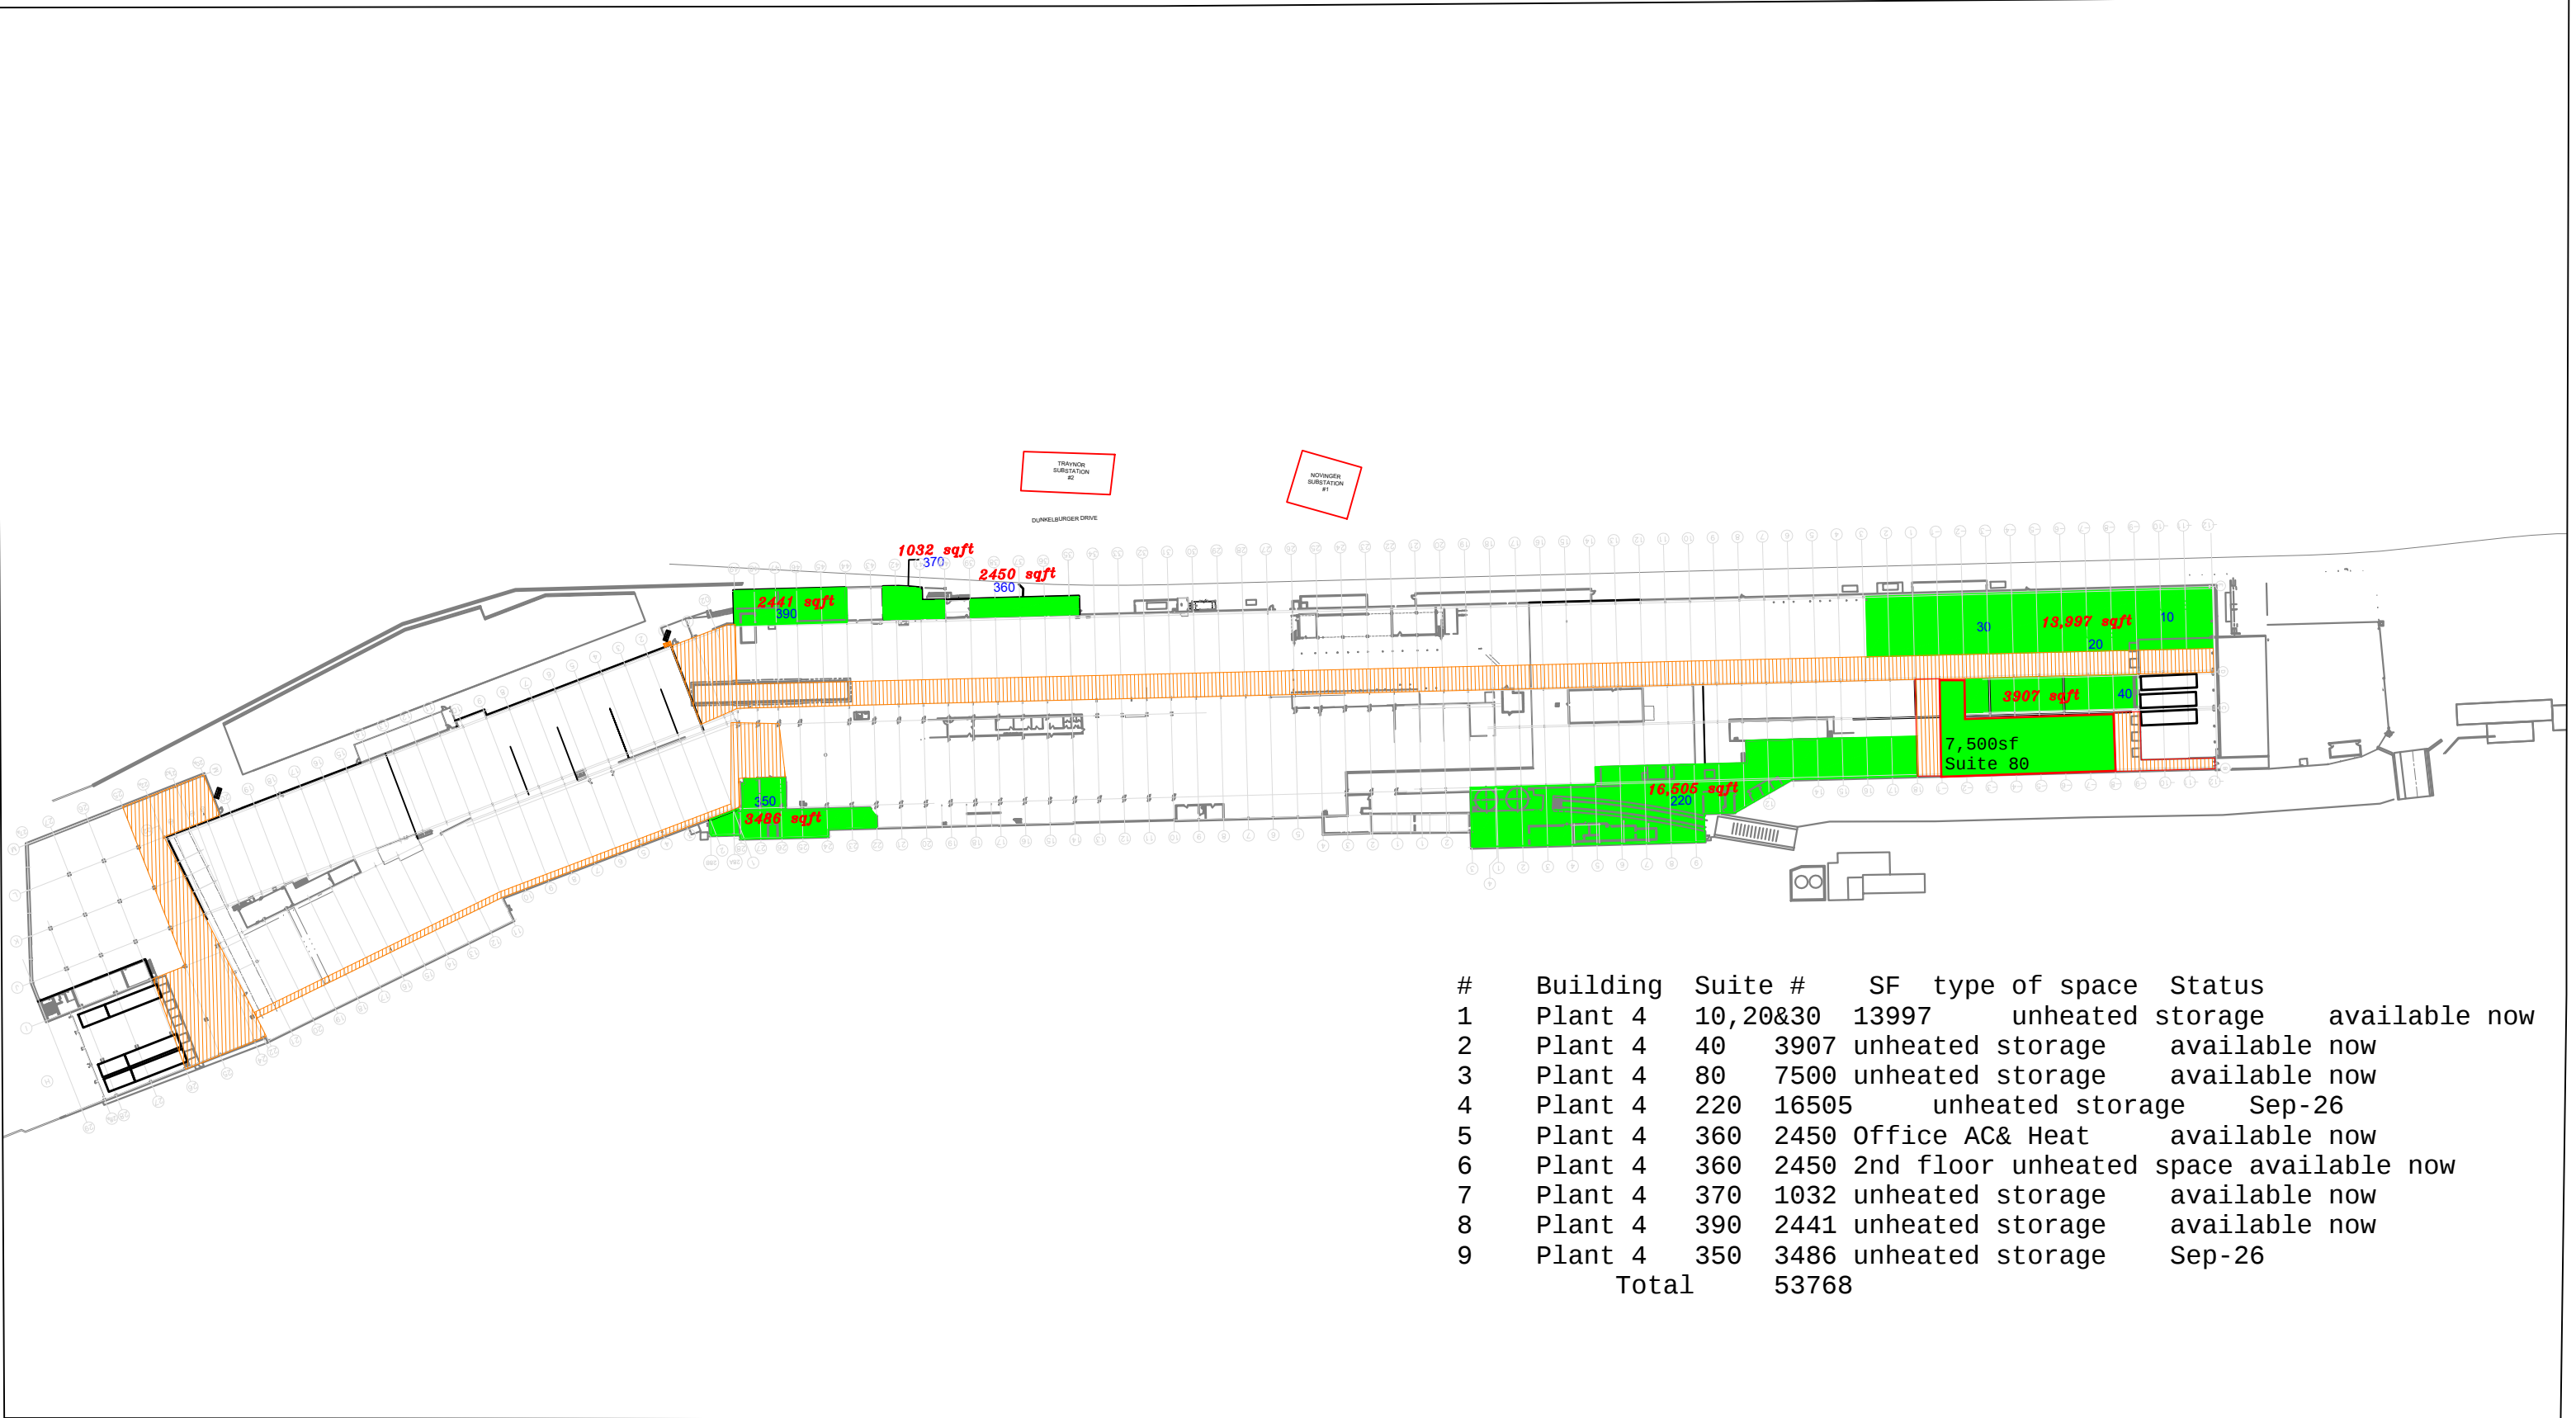

TITAN PARK
VACANCY MAP

No.	Description	Date

2000 AXEMANN RD.
~PLANT 4~

Project number	
Date	26 June, 2026
Drawn by	BLB
Checked by	JJL
Scale	