


PLOT DATE: 3/11/2026 7:40 PM

D:\PROJECTS\THOROUGH\BRED\ENGINEERING\ACTIVE PROJECTS\FINLEY TRACT-CONNECTOR-OLD OXFORD\CIVIL\CAD\CONSTRUCTION DRAWINGS\SUBDIVISION PLAT-FINAL.DWG

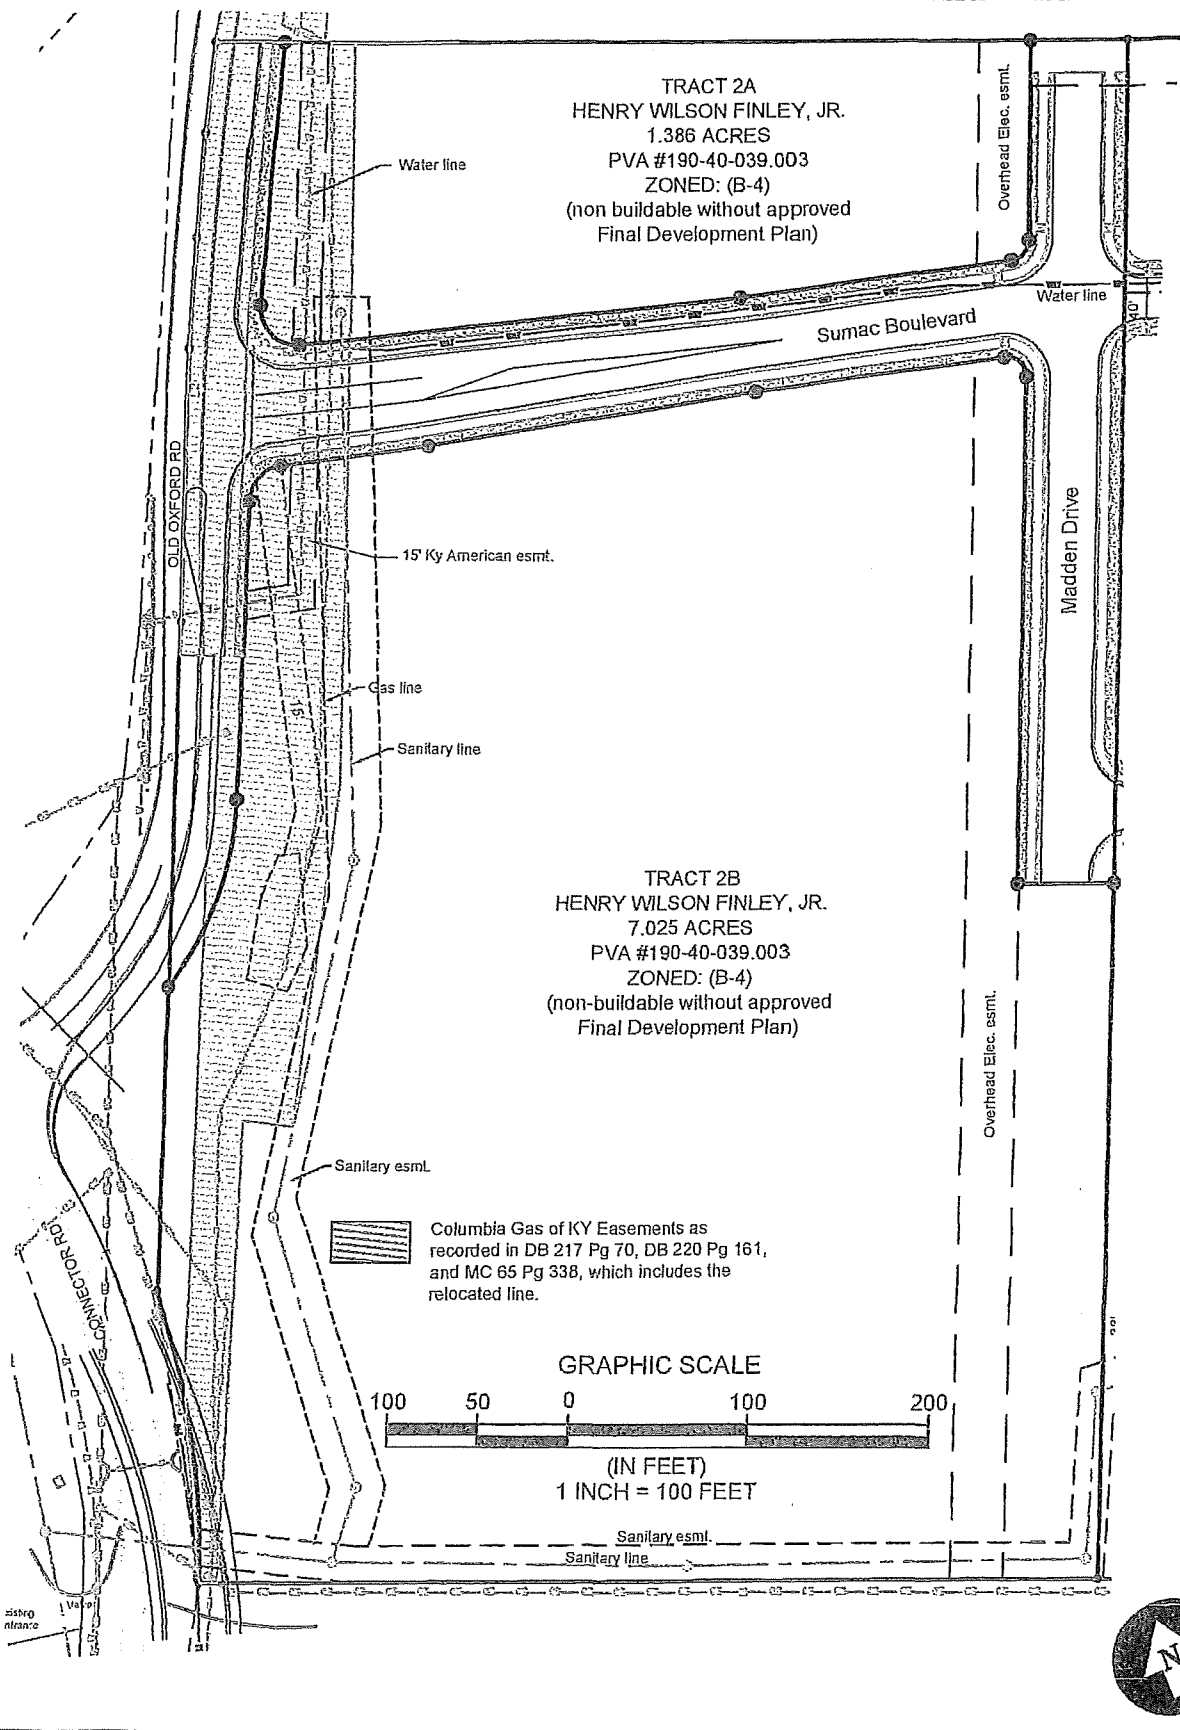

P.O. BOX 481 LEXINGTON, KY 40588  
(859) 785-0383  
CIVIL DESIGN, LAND SURVEYING,  
GEO TECHNICAL ENGINEERING, DRILLING SERVICES,  
IBC SPECIAL INSPECTIONS, MATERIAL TESTING,  
CM-CEI-CONSTRUCTION SERVICES

**EXHIBIT**  
**FINLEY PROPERTY**  
**COMMERCIAL TRACTS**  
1202 Old Oxford Road, Georgetown

DATE:	2-4-26
SCALE:	1"=100'
DRAWN BY:	ABC
CHECKED:	ABC