



MEDICAL OFFICE SPACE FOR LEASE

*±609 SF Medical Office
Space Available For Lease*

34 N SAN MATEO DR
SUITE 2, SAN MATEO, CA

BRETT WEBER

650.771.3000
brett.weber@kidder.com
LIC N° 00901454

JOHN MCLELLAN

415.418.9880
john.mclellan@kidder.com
LIC N° 01869489

DREW RAMIREZ

650.430.1433
drew.ramirez@kidder.com
LIC N° 02209477

KIDDER.COM





*±609 SF Medical Office space
available for lease in ideal San
Mateo location*


PROPERTY TYPE	Medical Office
SF AVAILABLE	±609 SF
LEASE RATE	\$4.00 PSF, Gross
LISTING	For lease
LOCATION	Prime downtown San Mateo location
SURROUNDING AREA	Walkable to restaurants, retail, and Caltrain
IDEAL USERS	Medical, dental, wellness, or healthcare-related users
PARKING	On site

±609 SF
AVAILABLE

\$4.00
LEASE RATE, PSF GROSS

34 N SAN MATEO DR, SUITE 2

FLOOR PLAN | SUITE 2

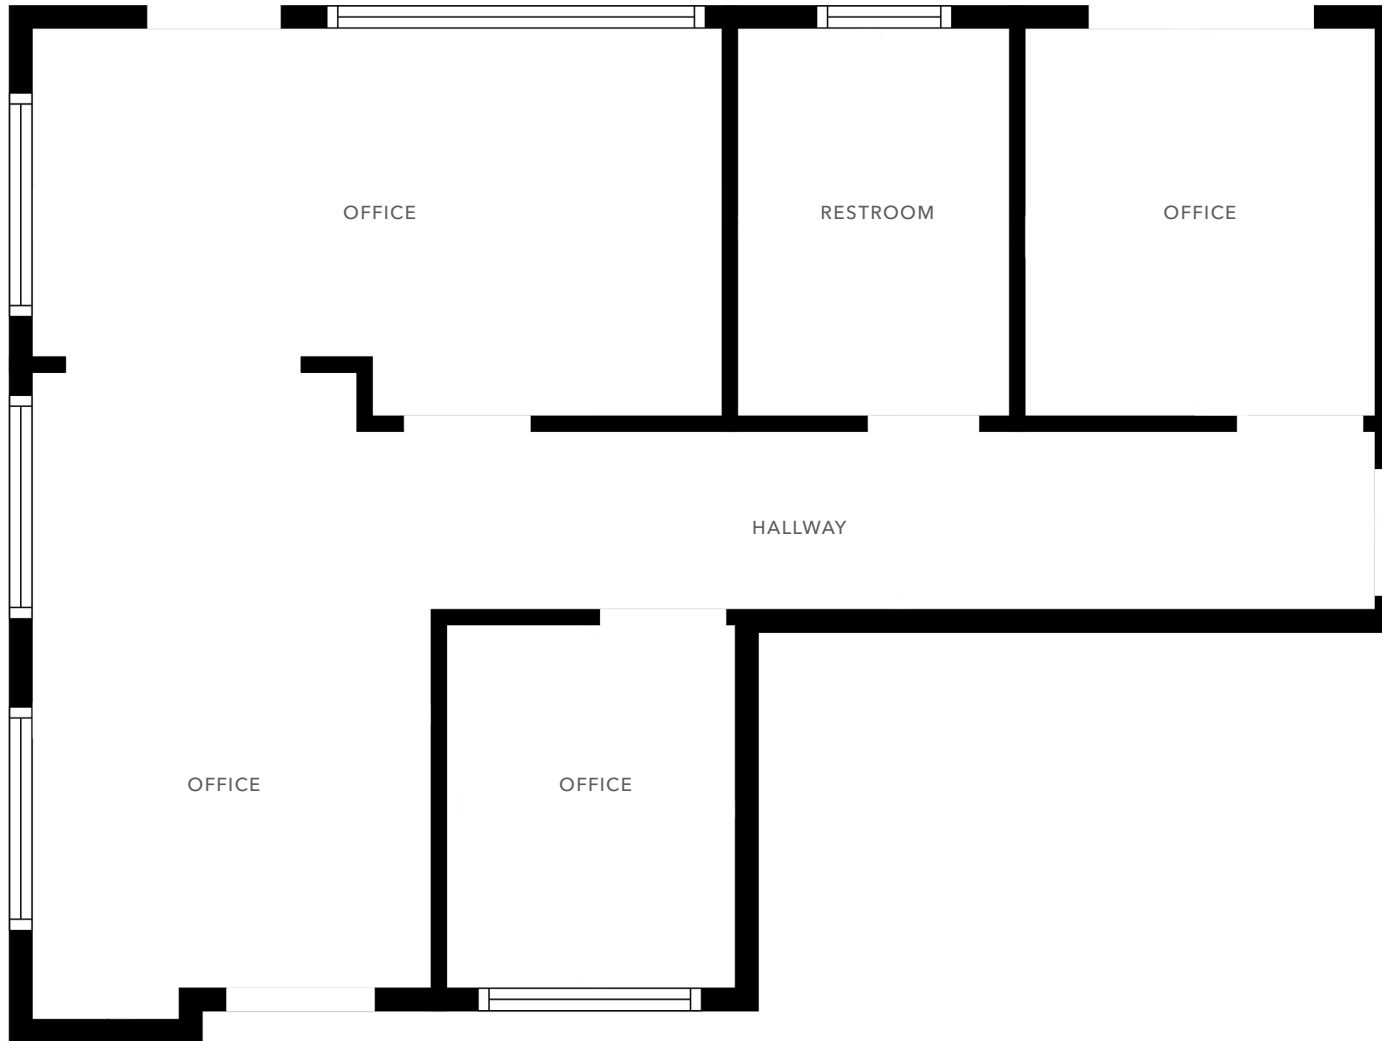

FLOOR PLAN NOT TO SCALE

±609 SF

AVAILABLE

\$4.00 PSF

LEASE RATE, GROSS

NOW

AVAILABLE

BRETT WEBER

650.771.3000

brett.weber@kidder.com

LIC N° 00901454

JOHN MCLELLAN

415.418.9880

john.mclellan@kidder.com

LIC N° 01869489

DREW RAMIREZ

650.430.1433


drew.ramirez@kidder.com

LIC N° 02209477

AVAILABLE FOR LEASE

KIDDER MATHEWS

San Francisco Bay

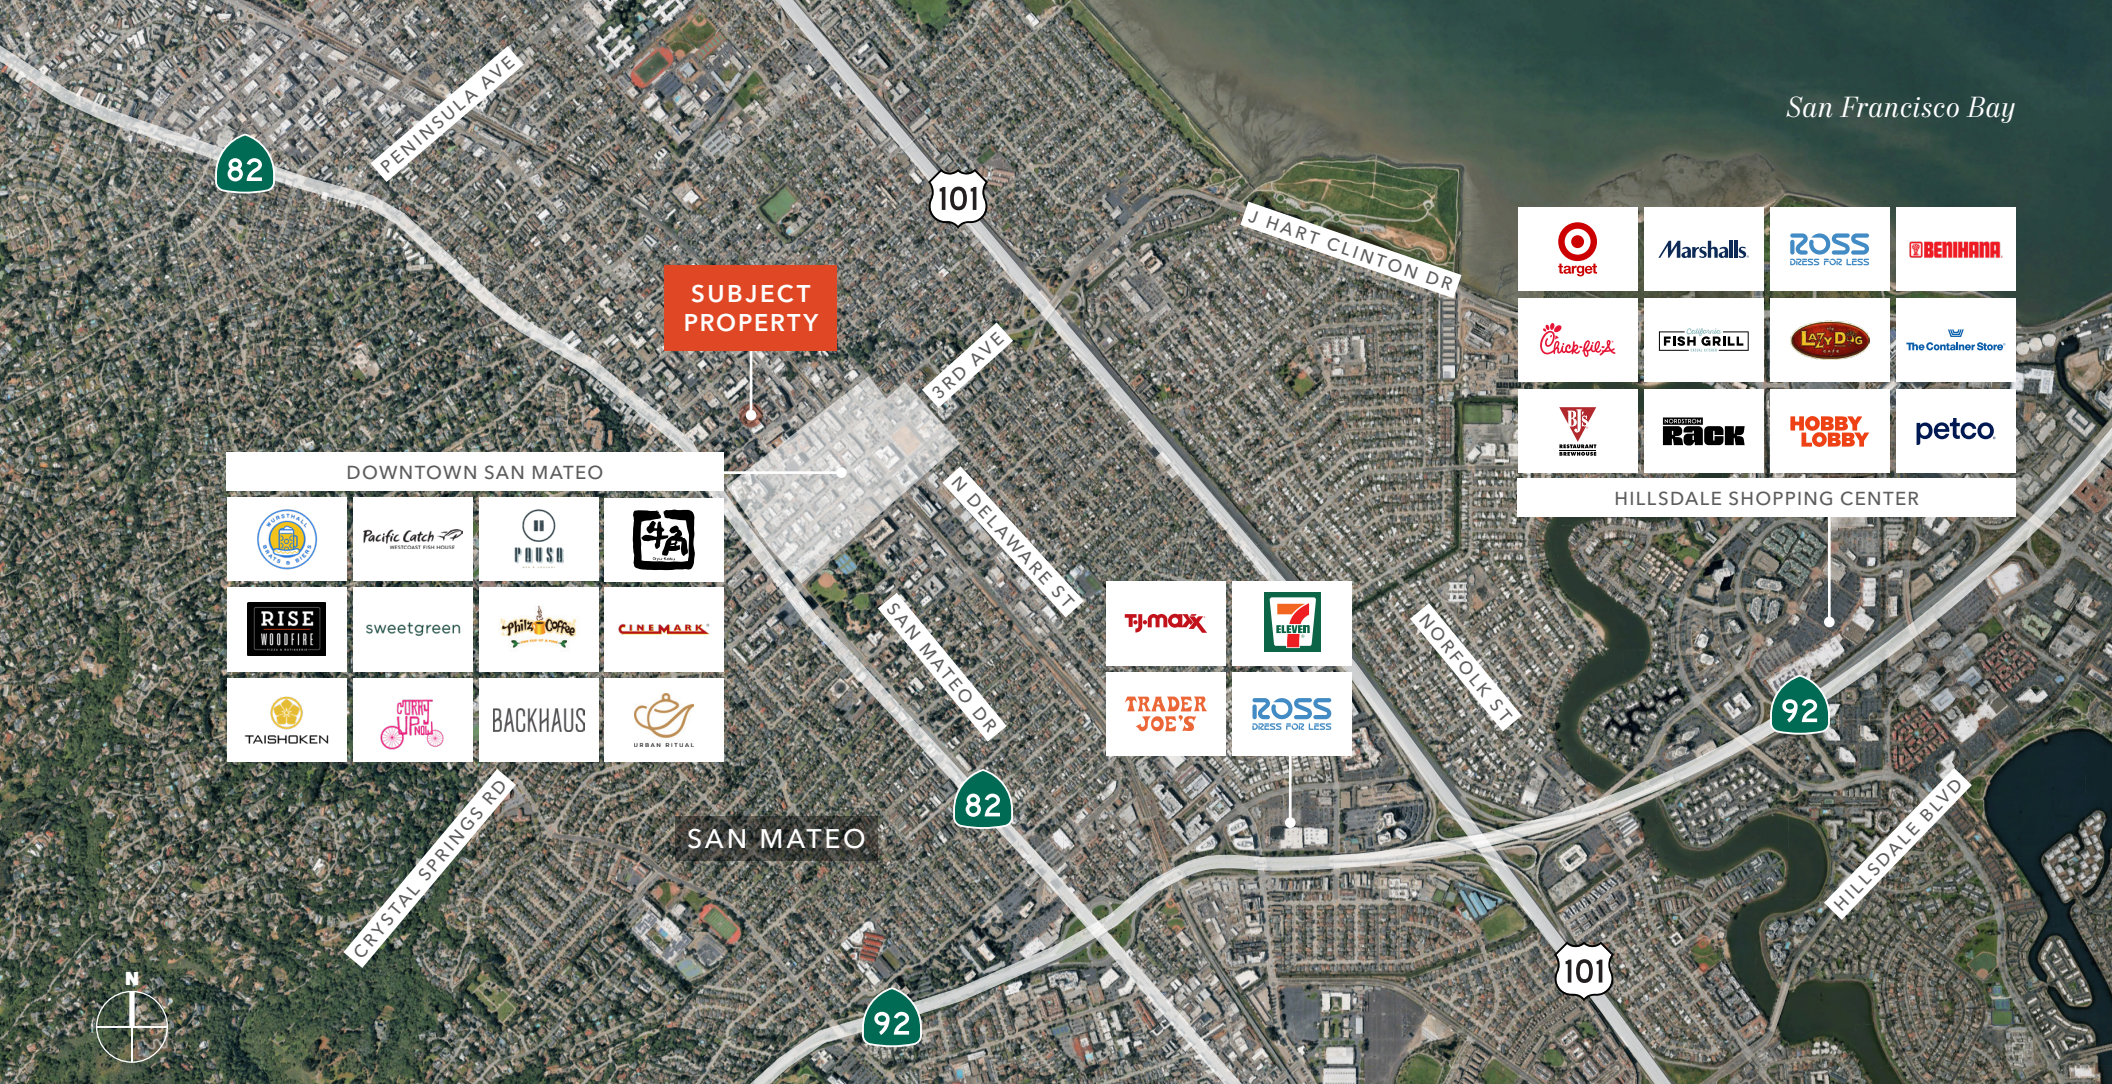

34 N SAN MATEO DR

*For more information on
this property, please contact*

BRETT WEBER
650.771.3000
brett.weber@kidder.com
LIC N° 00901454

JOHN MCLELLAN
415.418.9880
john.mclellan@kidder.com
LIC N° 01869489

DREW RAMIREZ
650.430.1433
drew.ramirez@kidder.com
LIC N° 02209477

KIDDER.COM

This information supplied herein is from sources we deem reliable. It is provided without any representation, warranty, or guarantee, expressed or implied as to its accuracy. Prospective Buyer or Tenant should conduct an independent investigation and verification of all matters deemed to be material, including, but not limited to, statements of income and expenses. Consult your attorney, accountant, or other professional advisor. All Kidder Mathews designs are the sole property of Kidder Mathews. Branded materials and layouts are not authorized for use by any other firm or person.

