

FOR SALE

1 WEST POINT DRIVE

WASHINGTON, PA 15301 | CANTON TOWNSHIP

34,228 SF LIGHT INDUSTRIAL TOTAL SPACE
2.72 ACRE TOTAL SITE

Excellent Access to I-70 and I-79

ENTIRE SITE IS AVAILABLE FOR PURCHASE
OR PARCELS CAN BE SOLD SEPARATELY



FOR MORE INFORMATION:

RICH GASPERINI
rgasperini@genforrealestate.com
D 412.564.0752 | C 412.651.6888

CONNOR JANGRO
cjangro@genforrealestate.com
D 412.564.0776 | C 412.805.7064



Immediate



0.5 Mile



3 Miles

GENFOR
REAL ESTATE

FOR SALE

1 WEST POINT DRIVE

WASHINGTON, PA 15301 | CANTON TOWNSHIP

PROPERTY OUTLINE

34,228 SF LIGHT INDUSTRIAL SPACE
2.72 ACRE SITE



FOR SALE

1 WEST POINT DRIVE

WASHINGTON, PA 15301 | CANTON TOWNSHIP

PROPERTY DEMISED




FOR SALE

1 WEST POINT DRIVE

WASHINGTON, PA 15301 | CANTON TOWNSHIP

LOCAL MAP

EXCELLENT ACCESS TO I-70 AND I-79

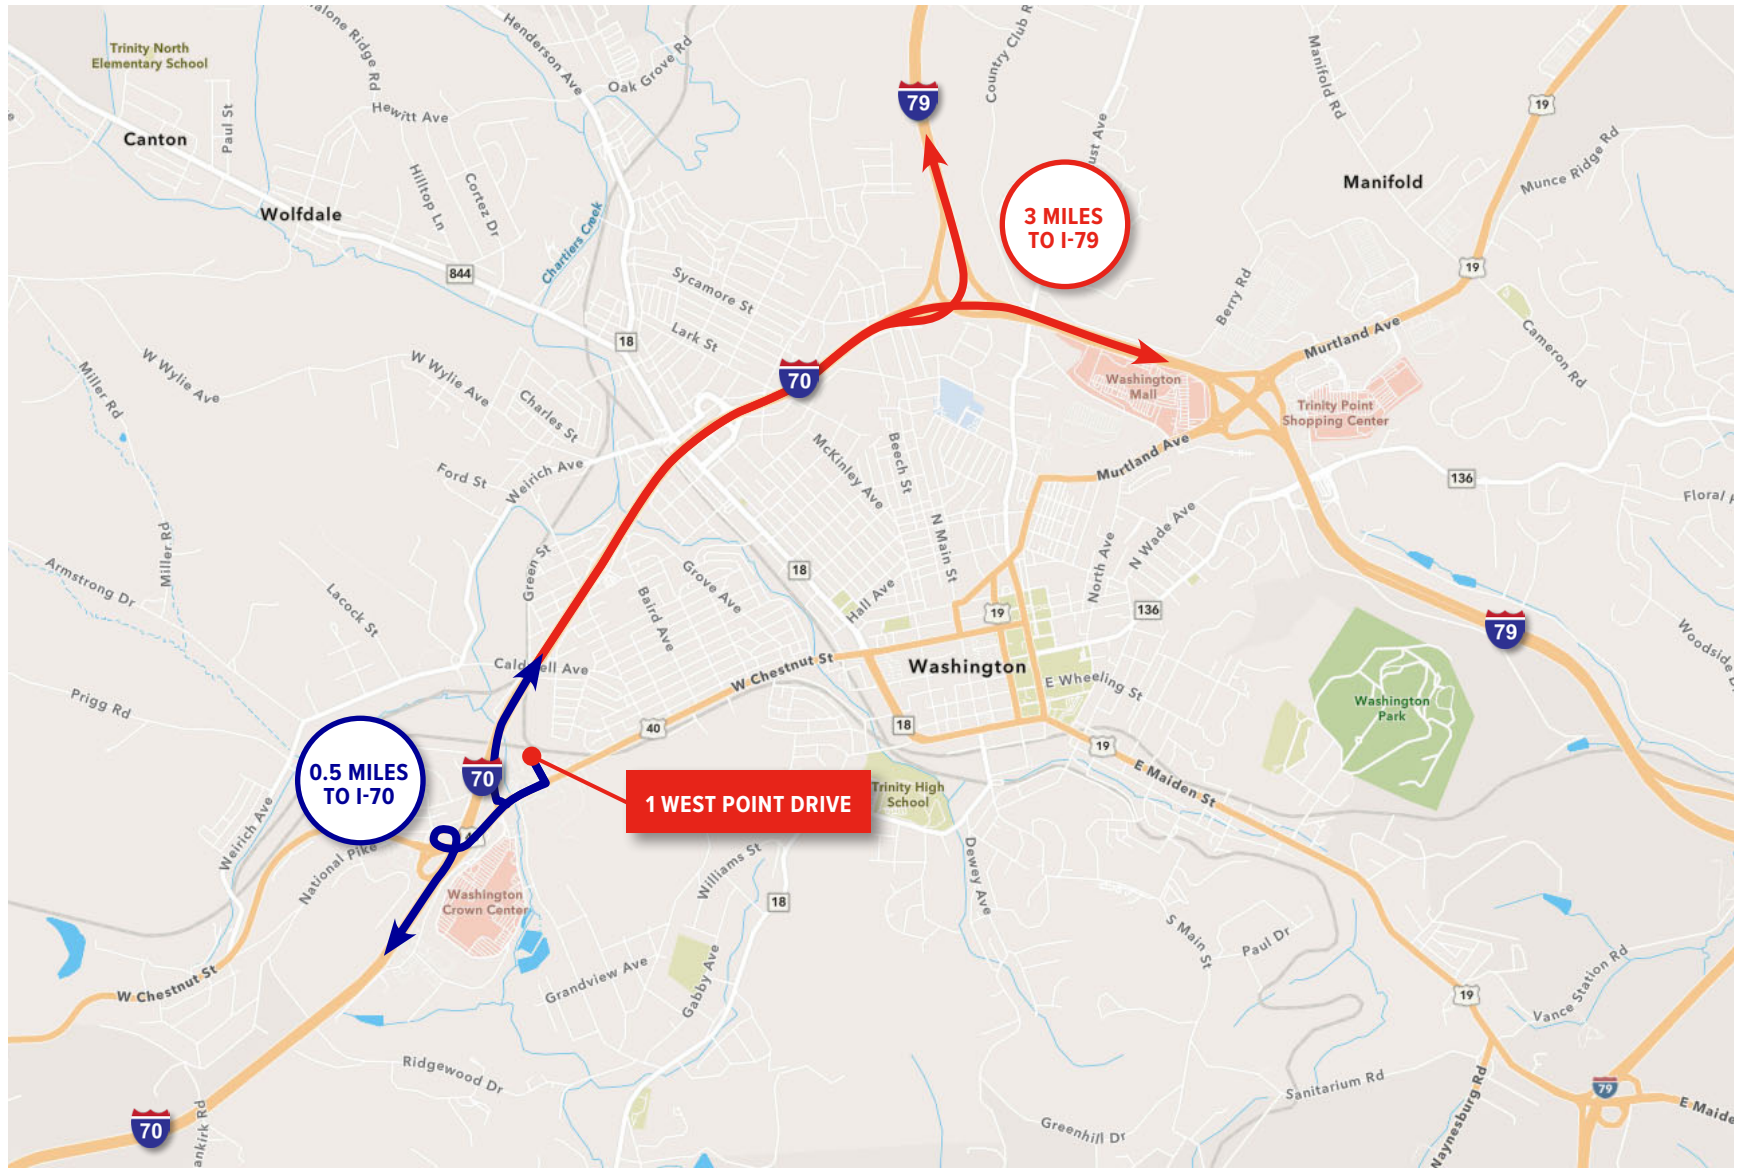

FOR SALE

1 WEST POINT DRIVE

WASHINGTON, PA 15301 | CANTON TOWNSHIP

BUILDING SPECS

BUILDING 1

BUILDING 1 SPECS

BUILDING SIZE	9,237 SF
WAREHOUSE SF	3,611 SF
OFFICE SF	First Floor: 3,549 SF Second Floor: 2,077 SF (overlooks warehouse below)
OFFICE SPACE	Mix of private offices and open areas; conference rooms; kitchenette; reception area; restrooms
OVERHEAD DOORS	One (1) 12' x 12' drive-in door
CEILING HEIGHT	18'
COLUMN SPACING	Free span - no columns
HVAC	AC in the office and gas fired radiant heat in the warehouse/shop
LIGHTING	Fluorescent
EXTERIOR WALLS	Steel
ROOF	Rubber Membrane



FOR SALE



1 WEST POINT DRIVE

WASHINGTON, PA 15301 | CANTON TOWNSHIP

FLOOR PLAN

BUILDING 1

BUILDING 1

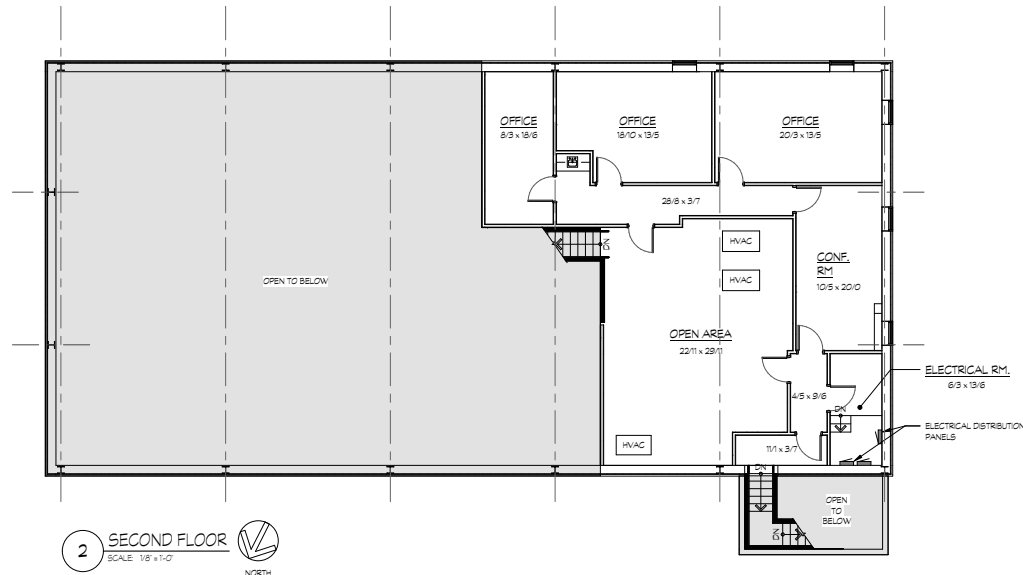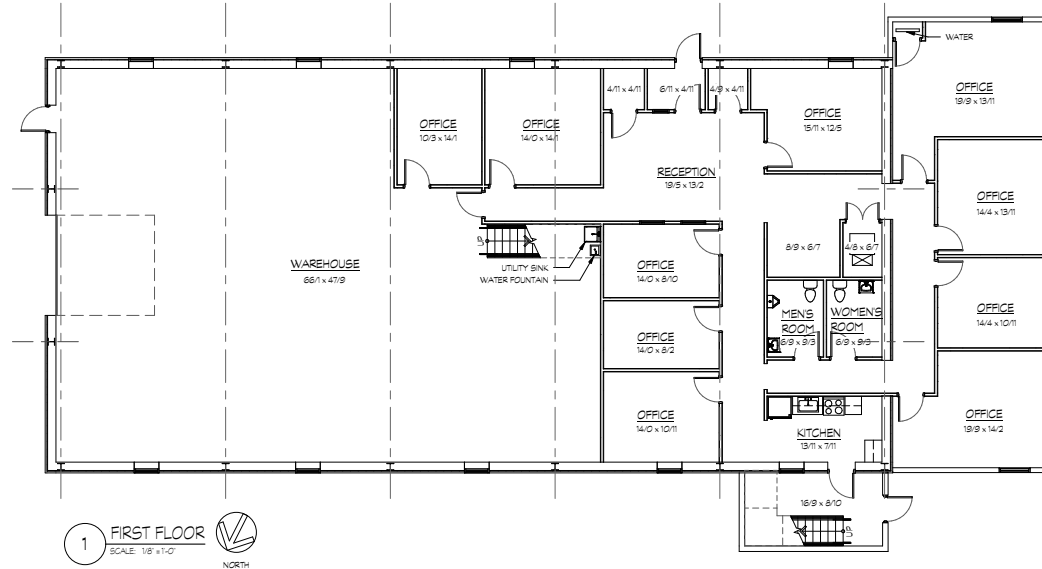

FOR SALE

1 WEST POINT DRIVE

WASHINGTON, PA 15301 | CANTON TOWNSHIP

BUILDING SPECS

BUILDING 2

BUILDING 2 SPECS

BUILDING SIZE	4,767 SF
WAREHOUSE SF	3,611 SF
MEZZANINE	660 SF (storage area)
OFFICE SPACE	Two (2) small offices and restroom area below the mezzanine
OVERHEAD DOORS	One (1) 16' wide x 14' high drive-in door One (1) 16' wide x 9'6" high drive-in door
CEILING HEIGHT	18'
COLUMN SPACING	Free span - no columns
HVAC	AC in the office and gas fired radiant heat in the warehouse/shop
LIGHTING	Fluorescent
EXTERIOR WALLS	Steel
ROOF	Rubber Membrane



FOR SALE


1 WEST POINT DRIVE

WASHINGTON, PA 15301 | CANTON TOWNSHIP


FLOOR PLAN

BUILDING 2

BUILDING 2

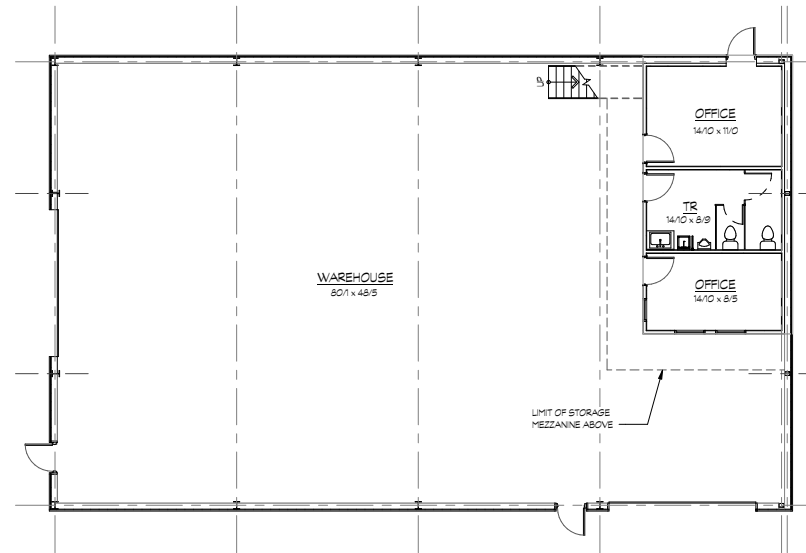

1 FLOOR PLAN
SCALE: 1/8" = 1'-0"

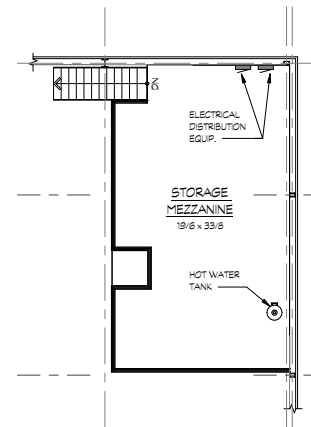

FOR SALE

1 WEST POINT DRIVE

WASHINGTON, PA 15301 | CANTON TOWNSHIP

BUILDING SPECS

BUILDING 3

BUILDING 3 SPECS

BUILDING SIZE	6,078 SF (all warehouse space)
OVERHEAD DOORS	Two (2) 14' x 14' drive-in doors One (1) 14' x 14' door at dock height (restricted access)
CEILING HEIGHT	18'
COLUMN SPACING	Free span - no columns
HVAC	Gas fired radiant heat
LIGHTING	Fluorescent
EXTERIOR WALLS	Steel
ROOF	Metal



FOR SALE


1 WEST POINT DRIVE

WASHINGTON, PA 15301 | CANTON TOWNSHIP

FLOOR PLAN

BUILDING 3

BUILDING 3

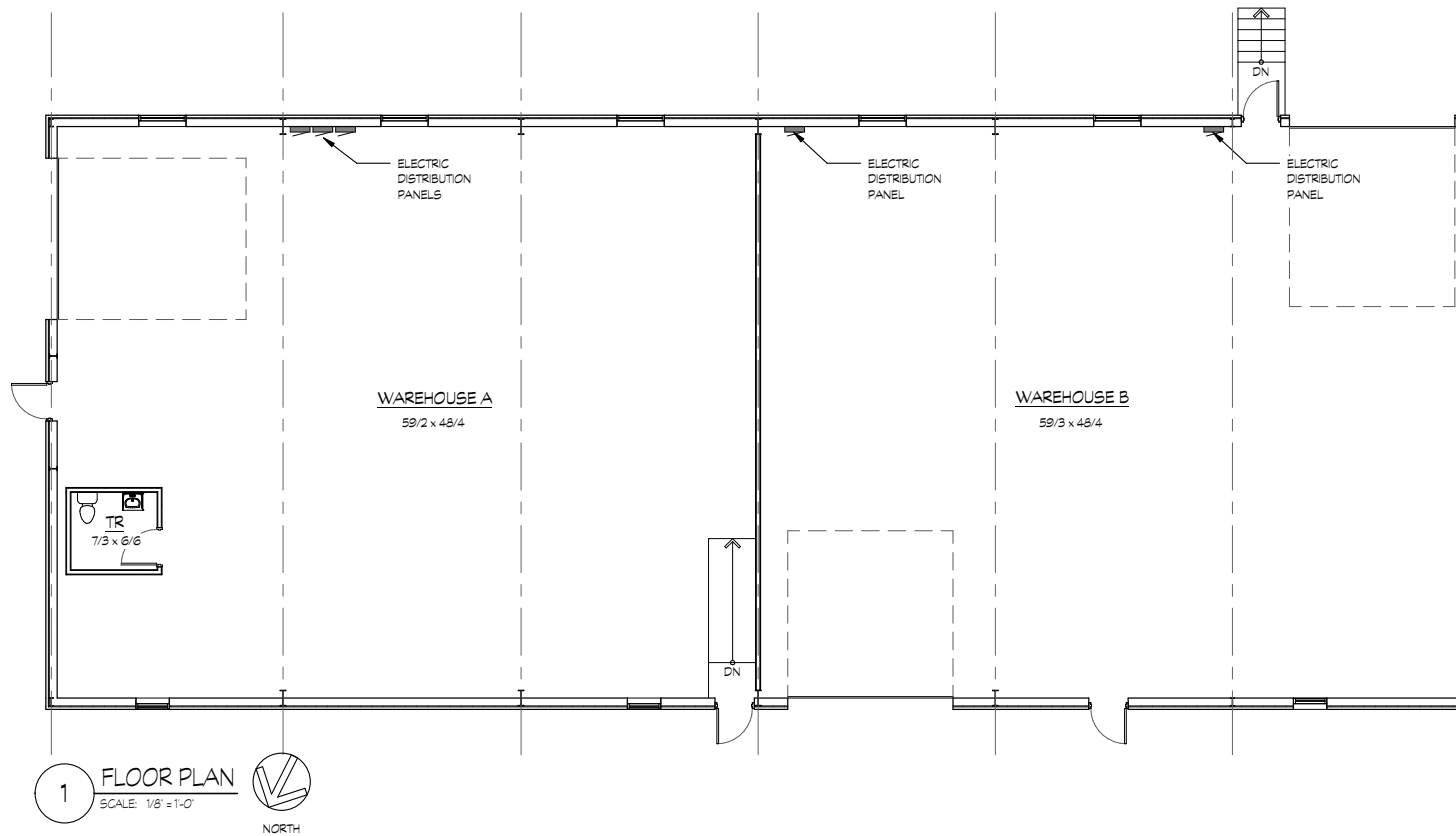

FOR SALE

1 WEST POINT DRIVE

WASHINGTON, PA 15301 | CANTON TOWNSHIP

BUILDING SPECS

BUILDING 4

BUILDING 4 SPECS

BUILDING SIZE	14,146 SF
WAREHOUSE SF	10,646 SF
OFFICE SF	1,627 SF
MEZZANINE	Mezz A - 1,189 SF Mezz B - 702 SF (storage areas)
OFFICE SPACE	Mix of private offices and open areas; conference rooms; restrooms
OVERHEAD DOORS	Two (2) 14' x 14' drive-in doors
CEILING HEIGHT	15' - 20'6" Clear
COLUMN SPACING	Two (2) 60' wide clear span bays
HVAC	AC in the office and gas fired radiant heat in the warehouse
LIGHTING	Fluorescent
EXTERIOR WALLS	Steel
ROOF	Metal



FOR SALE


1 WEST POINT DRIVE

WASHINGTON, PA 15301 | CANTON TOWNSHIP


FLOOR PLAN

BUILDING 4

BUILDING 4

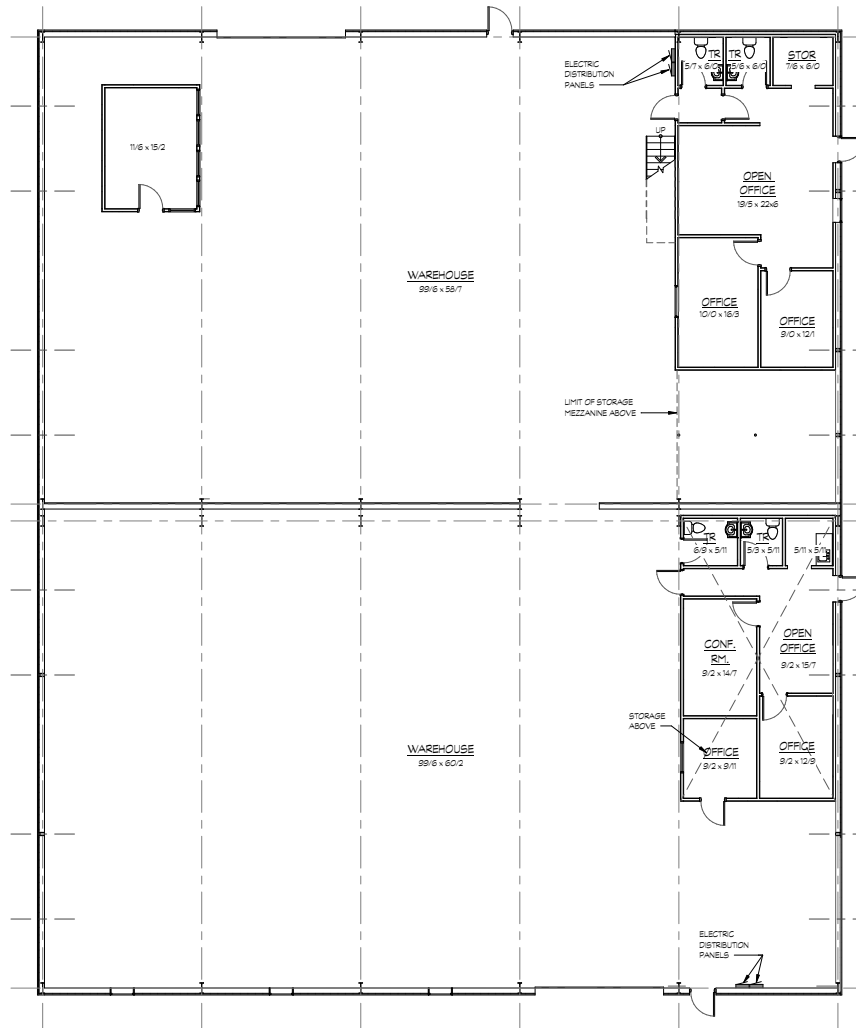

1 FLOOR PLAN
SCALE: 1/8" = 1'-0"

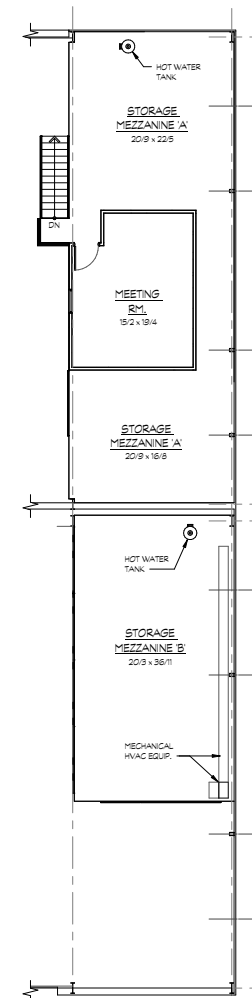

2 MEZZANINE LEVEL
SCALE: 1/8" = 1'-0"



FOR SALE

1 WEST POINT DRIVE

WASHINGTON, PA 15301 | CANTON TOWNSHIP



Please contact the leasing team for more information:

RICH GASPERINI
rgasperini@genforrealestate.com
D 412.564.0752 | C 412.651.6888

CONNOR JANGRO
cjangro@genforrealestate.com
D 412.564.0776 | C 412.805.7064

GENFOR REAL ESTATE
One Altoona Place, Suite 2A
Pittsburgh, PA 15228
Office: 412.564.0750
www.genforrealestate.com

GENFOR
REAL ESTATE



All information contained herein has been obtained from sources deemed reliable and Genfor, LLC does not doubt its accuracy; however, Genfor, LLC makes no guarantee, representation or warranty of any kind or nature, either express or limited, with respect to the accuracy or completeness of all or any portion of the information contained herein. Terms of availability of this property are subject to change and this property may be withdrawn without notice.