

EXCHANGE VILLAGE

205 Exchange Village Dr E. Spartanburg SC
Mixed Use Master Plan Project with Available Parcels



7 ACRES - Available

Fully Permitted for 70 Townhomes
20- 24 ft wide units

3.5 ACRES - Available

Commercial Visible Frontage

4 ACRES - Available

Commercial Land

2 ACRES - Available Commercial
Land | Traffic Light Corner

Under Contract

3.5 ACRES
Available

Sports Fields

Sport Complex

2 ACRES
Available

4 ACRES
Available

Under Contract

7 ACRES
Available

PROPERTY AERIAL



PROPERTY **AERIAL**



PROPERTY AERIAL



PROPERTY AERIAL



PROPERTY AERIAL




PROPERTY AERIAL



RETAIL MICRO




RETAIL MACRO

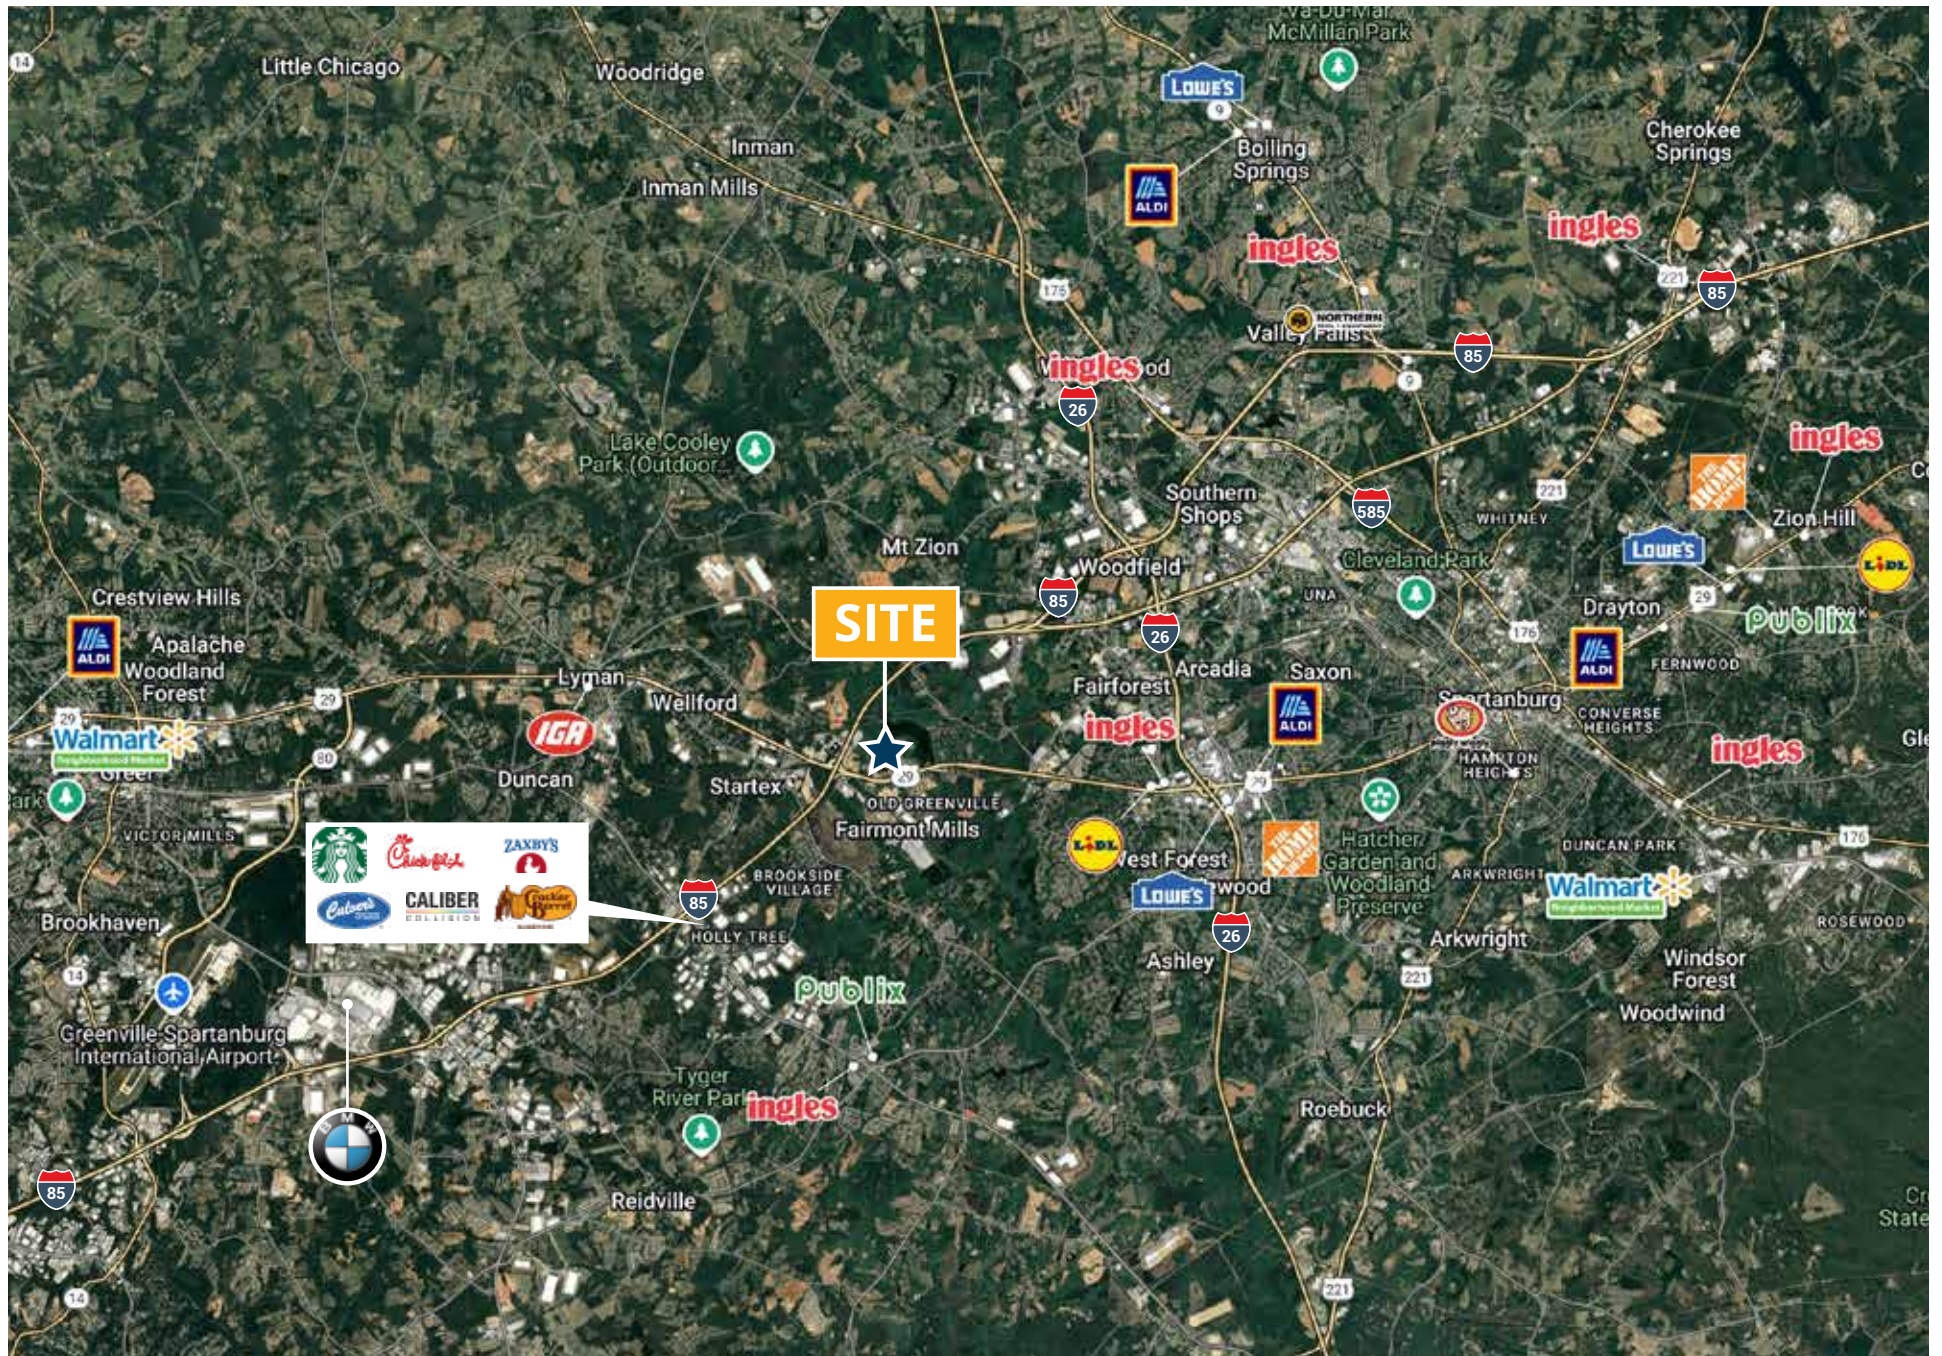

BMW HEADQUARTERS / DEVELOPMENT NEARBY

BMW Group Plan Spartanburg

BMW Manufacturing employs 11,000 people at its eight million square-foot campus. The Spartanburg plant assembles the BMW X3, X4, X5, X6, X7, and XM Sports Activity Vehicles and Coupes and their variants. For 30 years, our associates have been proud to assemble more than 6.5 million safe, premium-quality BMWs for our customers around the world. According to the U.S. Department of Commerce, the BMW Group is one of the largest automotive exporters by value from the U.S. with a total export value of about \$10.1 Billion in 2023.

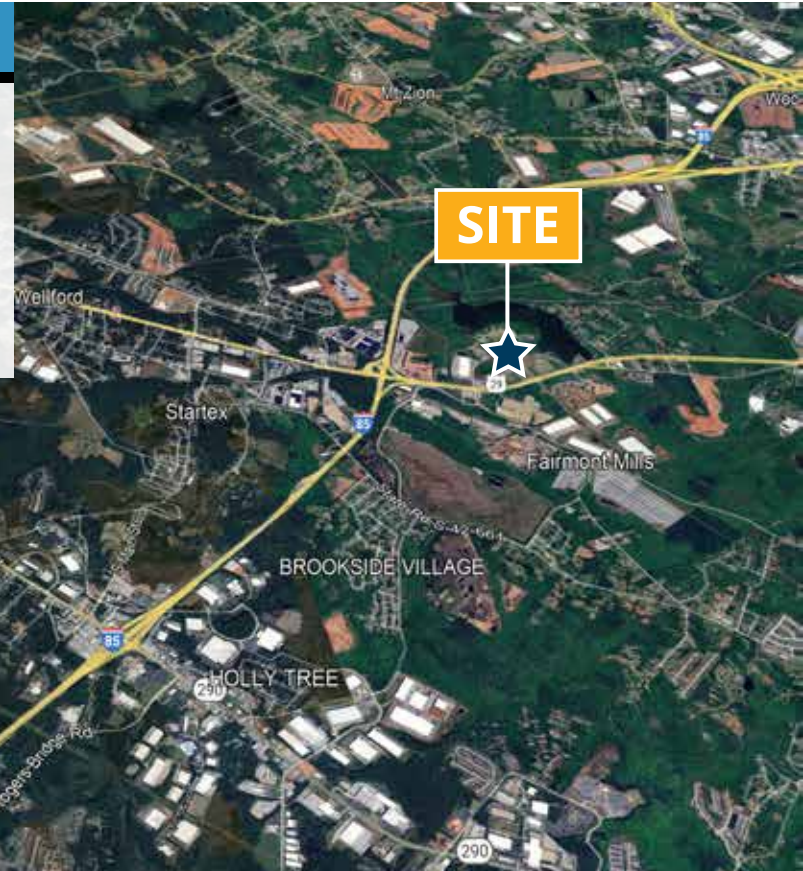

11,000
Jobs on Site




8 Million
Square Feet



1500+ Vehicles
Assembled Daily

AREA DEMOGRAPHICS

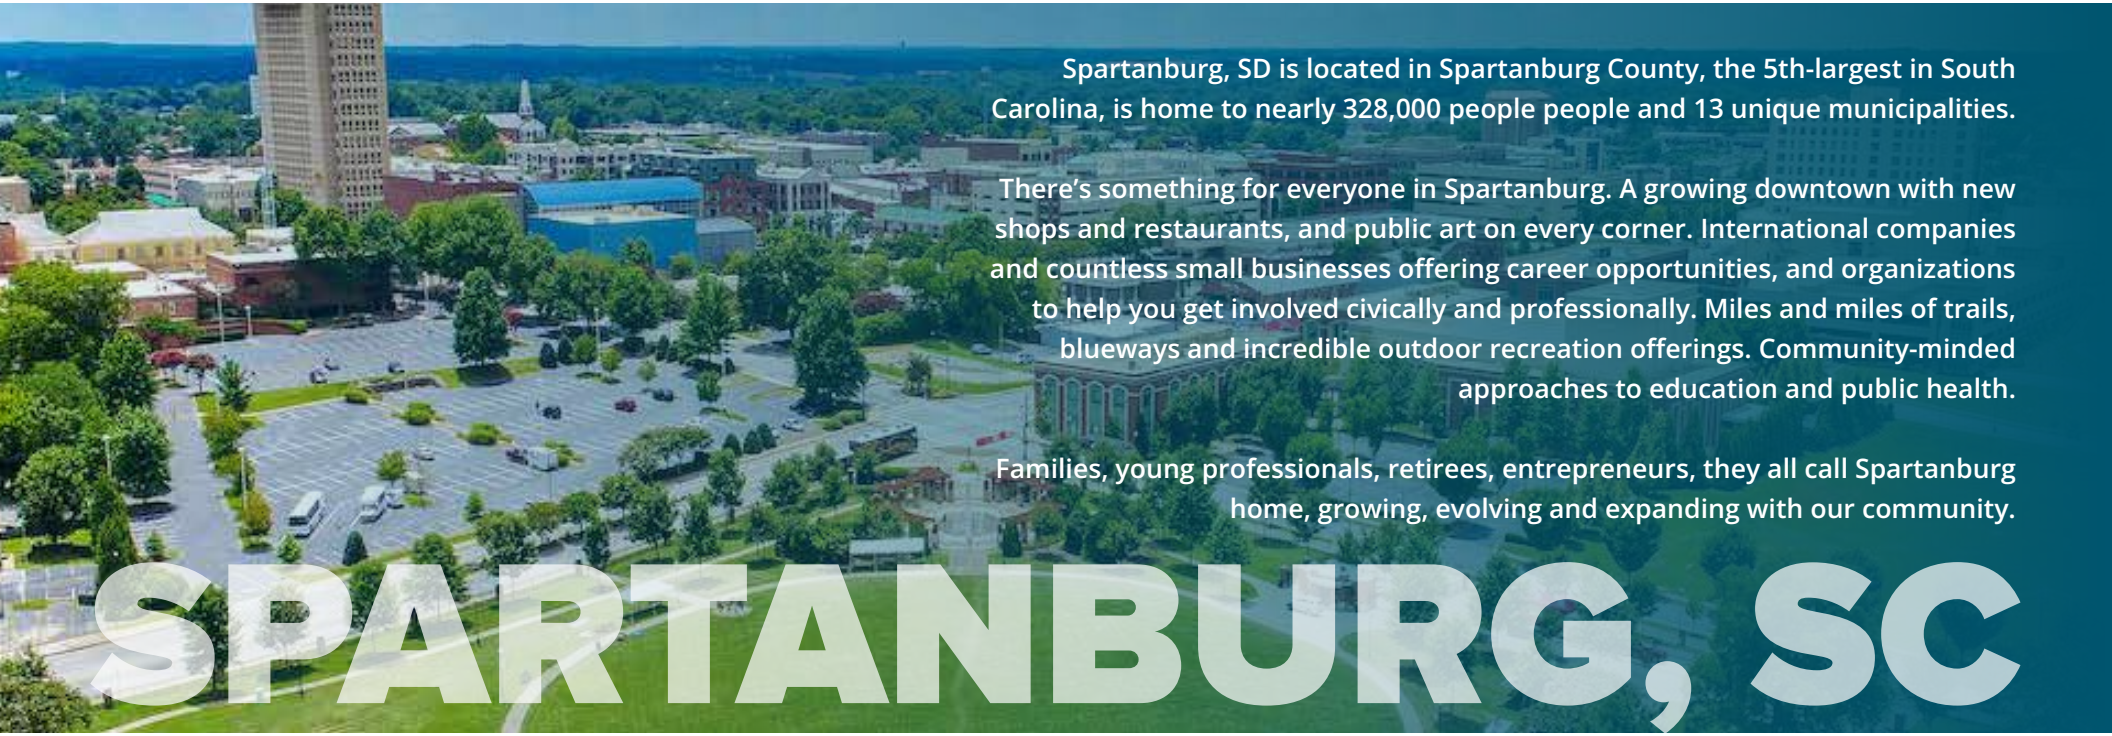


Spartanburg, SD is located in Spartanburg County, the 5th-largest in South Carolina, is home to nearly 328,000 people and 13 unique municipalities.

There's something for everyone in Spartanburg. A growing downtown with new shops and restaurants, and public art on every corner. International companies and countless small businesses offering career opportunities, and organizations to help you get involved civically and professionally. Miles and miles of trails, blueways and incredible outdoor recreation offerings. Community-minded approaches to education and public health.

Families, young professionals, retirees, entrepreneurs, they all call Spartanburg home, growing, evolving and expanding with our community.

SPARTANBURG, SC

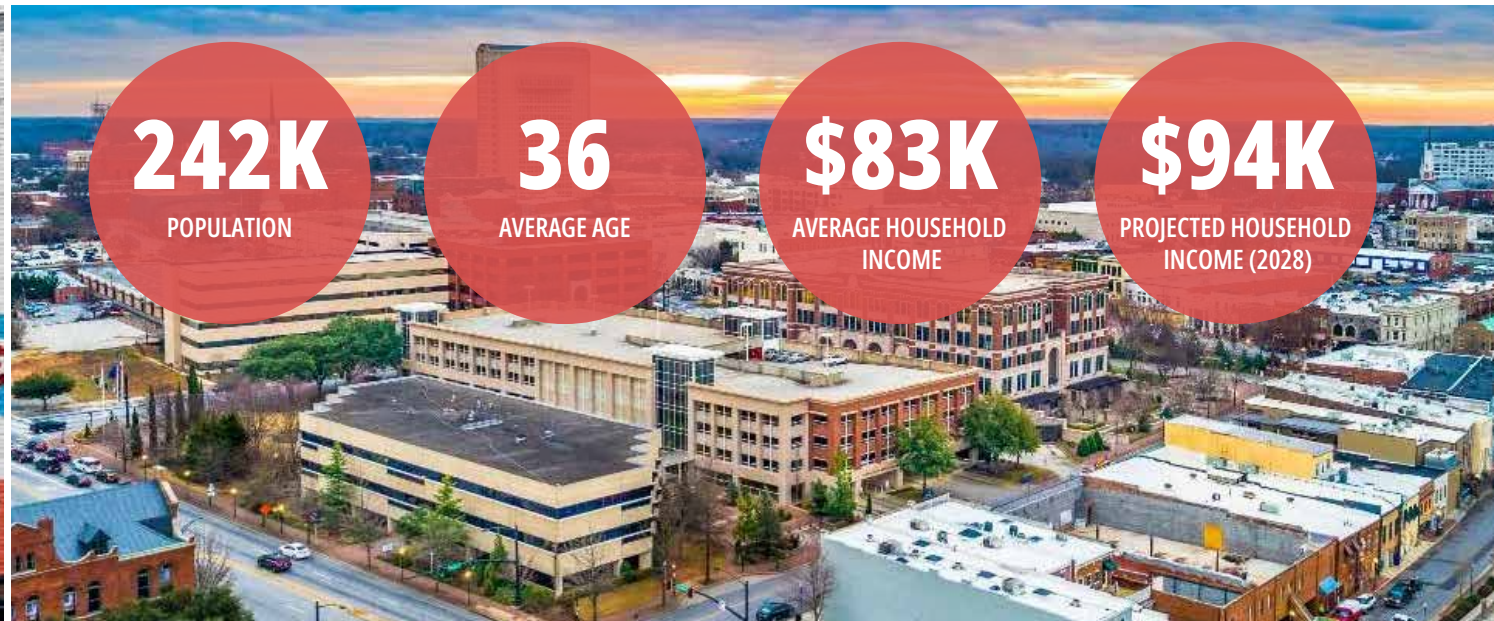

SITE PLAN

T.O.C. SUMMARY

DEVELOPED B1

* USED MINIMUM TIME OF CONCENTRATION OF 0.1 HOURS OR 6 MIN.

DEVELOPED B2

- 1) 150' OF SHEET FLOW (N=0.24) @ 1.0%
- 2) 124' OF SHALLOW CONCENTRATED FLOW (UNPAVED) @ 1.0%
- 3) 541' OF CHANNEL FLOW @ 0.55% (DITCH)
- 4) 239' OF CHANNEL FLOW @ 5.23% (24" RCP)

DEVELOPED C1

- 1) 150' OF SHEET FLOW (N=0.24) @ 1.0%
- 2) 991' OF CHANNEL FLOW @ 5.07% (24" RCP)

DEVELOPED D1

- 1) 150' OF SHEET FLOW (N=0.24) @ 1.0%
- 2) 65' OF SHALLOW CONCENTRATED FLOW (UNPAVED) @ 1.0%
- 3) 1,071' OF CHANNEL FLOW @ 2.75% (24" RCP)
- 4) 1,074' OF CHANNEL FLOW @ 3.20% (DITCH)

DEVELOPED E1

- 1) 150' OF SHEET FLOW (N=0.24) @ 6.33%
- 2) 70' OF SHALLOW CONCENTRATED FLOW (UNPAVED) @ 7.86%
- 3) 67' OF SHALLOW CONCENTRATED FLOW (PAVED) @ 5.67%
- 4) 437' OF CHANNEL FLOW @ 5.58% (18" RCP)

DEVELOPED B1
AREA: 19.44 AC.
CN = 92
T.O.C. = 6.0 MIN.

EXISTING AREA
DRAINING TO EXISTING
OFF-SITE POND:
AREA: 13.34 AC.
CN = 92

EXISTING DETENTION POND (OFF-SITE). PREVIOUSLY DESIGNED BY BLACKWOOD & ASSOCIATES. PER BLACKWOOD DRAINAGE MAPS, THIS POND RECEIVES APPROXIMATELY 13.34 ACRES OF STORMWATER RUNOFF. THIS POND WAS PREVIOUSLY DESIGN, PERMITTED, AND APPROVED THROUGH SPARTANBURG COUNTY.

T.O.C.
FLOW PATH

POND 1

DEVELOPED B2
AREA: 7.98 AC.
CN = 61
T.O.C. = 25.5 MIN.

DEVELOPED E1
AREA: 7.28 AC.
CN = 64
T.O.C. = 11.5 MIN.

T.O.C.
FLOW PATH

DEVELOPED C1
AREA: 17.24 AC.
CN = 72
T.O.C. = 23.0 MIN.

T.O.C.
FLOW PATH

POND 2

T.O.C.
FLOW PATH

DEVELOPED D1
AREA: 15.77 AC.
CN = 63
T.O.C. = 25.8 MIN.

blueWATER
civil design
bluewatercivil.com
19 Worthington Park, Suite 100 • Spartanburg, SC 29301
www.bluewatercivil.com • info@bluewatercivil.com



scale: 1" = 250'

UPWARD
SPARTANBURG
COUNTY, SC

DEVELOPED
CONDITIONS

A2

Page 17 of 161

EXCHANGE VILLAGE

205 Exchange Village Dr E. Spartanburg SC

- 4 Acres Available -Corner Commercial with Traffic Light
- Mixed-Use Master Plan Project with Available Parcels
- 7 Acres Available (Fully Permitted for 70 Townhomes - 20-24 Ft. Wide Units)
- 3.5 Acres Available (Commercial Visible Frontage)
- 2 Acres (Traffic Light Corner)

CONTACT US:

SHAUN MAYBERRY (LEAD)

Senior Director
904.219.9035
Shaun.Mayberry@FranklinSt.com

GIOVANNY CASTANO

Senior Associate
904.364.2091
Giovanny.Castano@FranklinSt.com

KEITH WOOD

Senior Associate
904.364.0952
Keith.Wood@FranklinSt.com

COOPER FOLDS

Associate
229.947.3436
Cooper.Folds@FranklinSt.com

DARRON KATTAN

Managing Director, Broker of Record
813.658.3355
Darron.Kattan@FranklinSt.com

