



The contractor is responsible for checking dimensions, tolerances and references. Any discrepancy to be verified with the Architect before proceeding with the works.  
Where an item is covered by drawings to different scales the larger scale drawing is to be worked to.  
Do not scale drawing. Figured dimensions to be worked to in all cases.

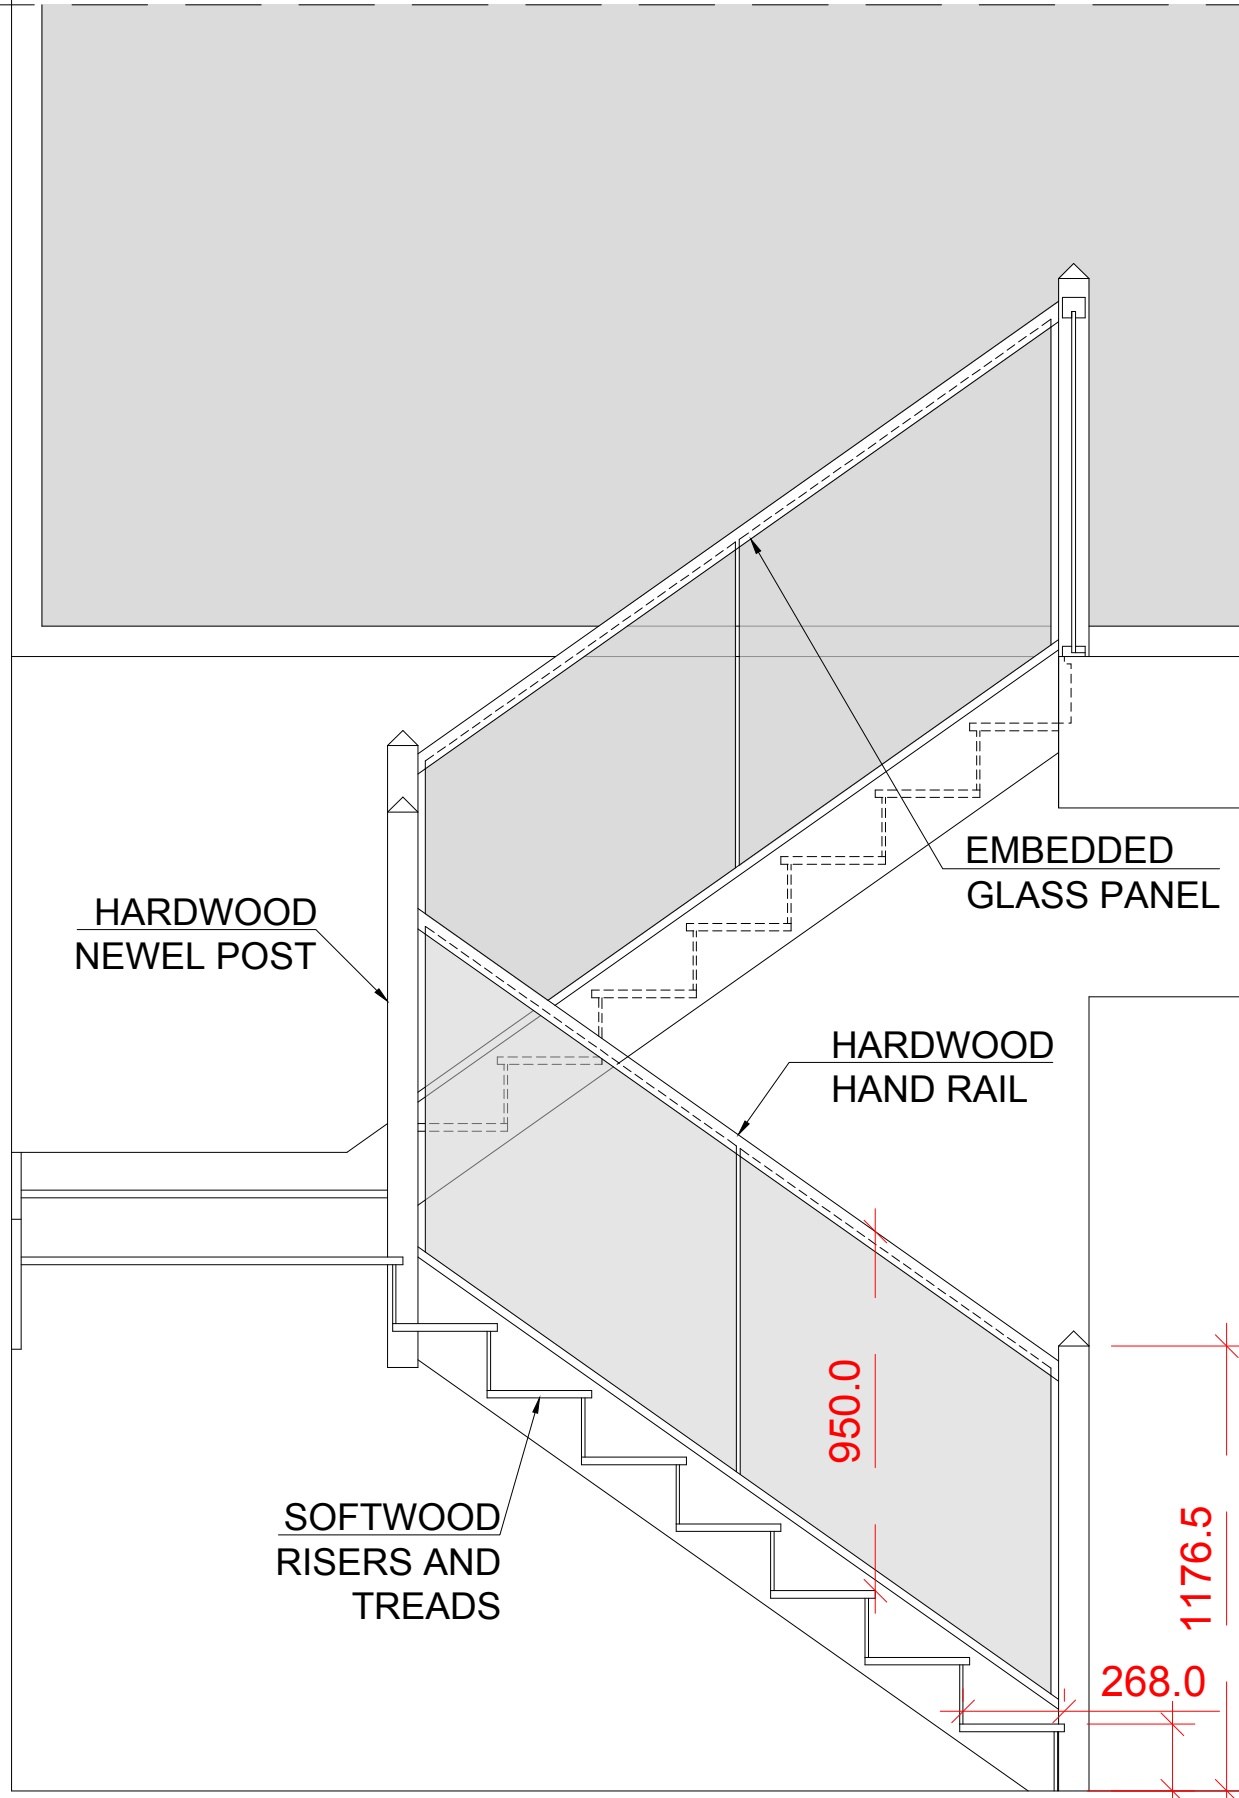

**FRONT STAIRCASE**

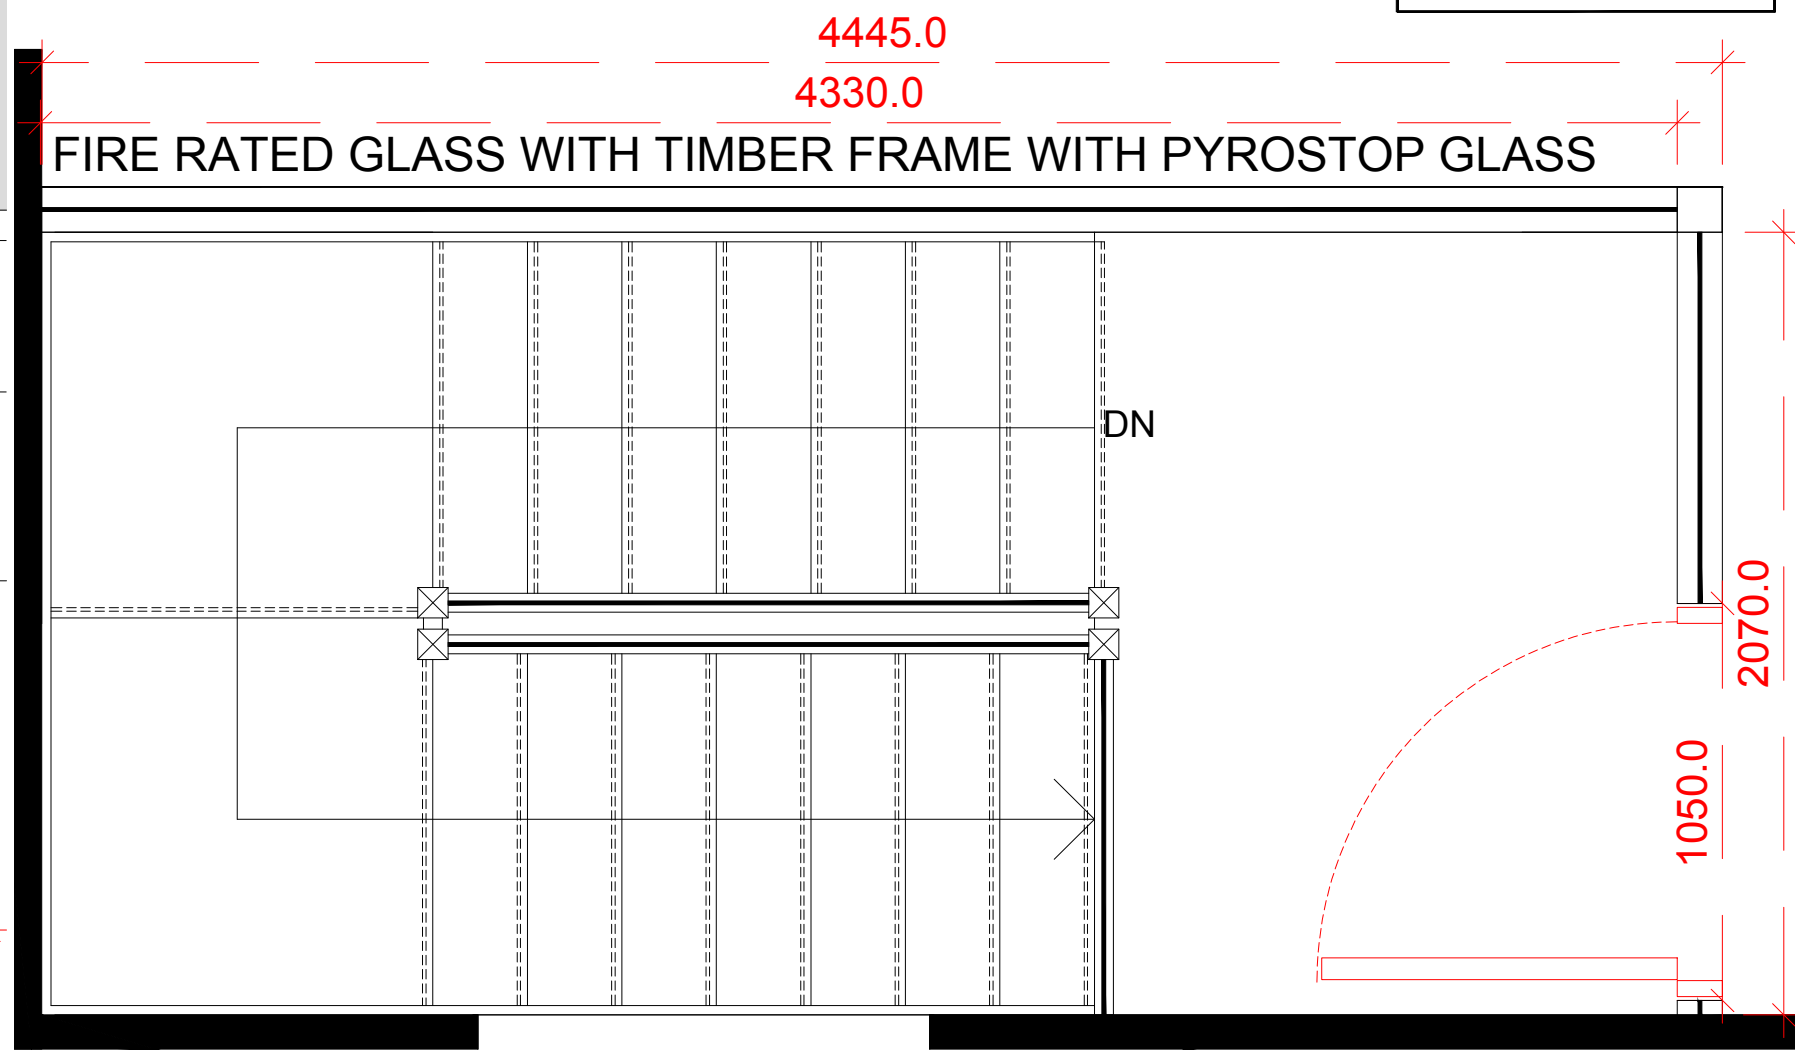

REV A - 01/12/2022  
As requested by project manager

<b>Drawing no. 13</b>	
date	rev. revision/author/checker
<b>PURPOSE OF ISSUE</b> CONSTRUCTION	
<b>PROJECT</b> 936 - 938 Stockport Road, Levenshulme, Manchester, M19 3NN	
<b>DRAWING</b> PROPOSED FRONT STAIRCASE	
<b>JOB NO.</b> 2022-165-013	REV <b>A</b>
<b>DRAWN BY.</b> HM	checked
<b>SCALE</b> 1:20@A3	<b>DATE:</b> 13.12.2022