




Property Information

- Located on Omega Road, just north of Alpha Road and east of Midway Rd
- 1,500 SF End Cap Unit Available
- Recently Renovated
- Easy access to I-635/LBJ Fwy and Dallas North Tollway
- Convenient to DFW International Airport, Dallas Love Field and Addison Airport

Demographics


	1 MILE	3 MILE	5 MILE
2022 Population	13,011	125,786	357,500
Daytime Population	56,022	222,499	498,627
Avg HH Income	\$111,170	\$124,841	\$124,811

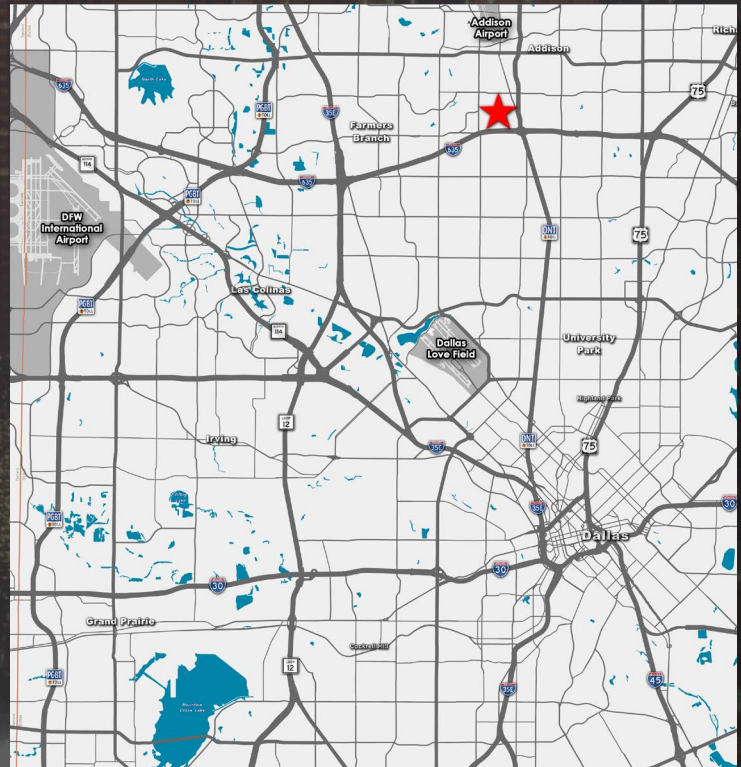


214.350.5555

WWW.CARLISLEINTERESTS.COM

The information contained herein was obtained from sources deemed reliable; however, Carlisle Interests makes no guarantees, warranties, or representations as to the accuracy or completeness or thereof. The presentation of this property is submitted subject to errors, omissions, change of price, prior sale or lease, or withdrawal without notice.

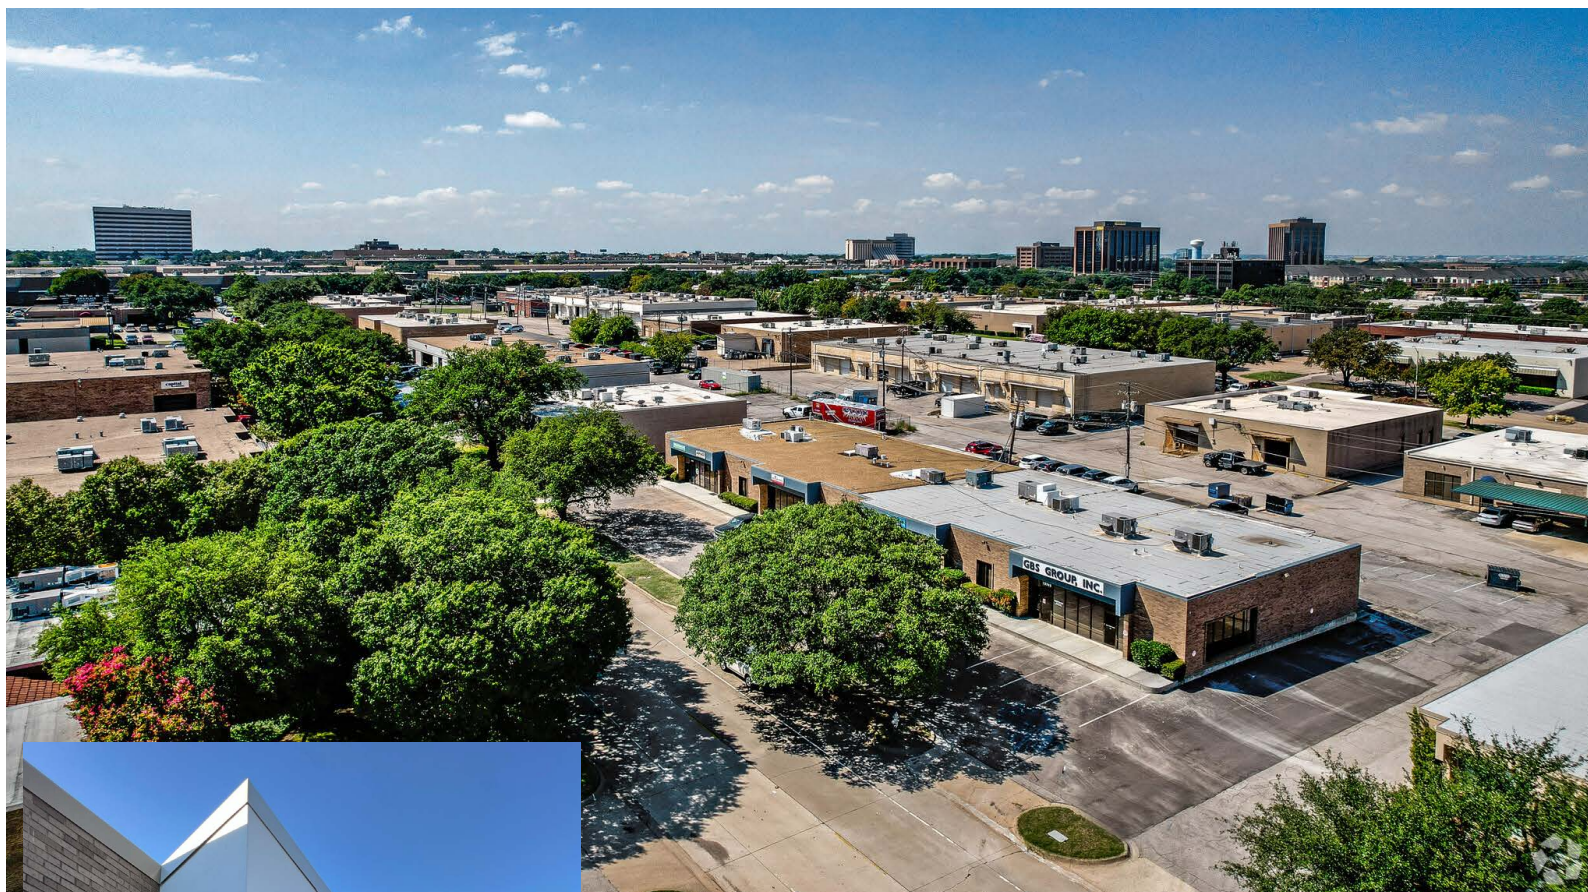

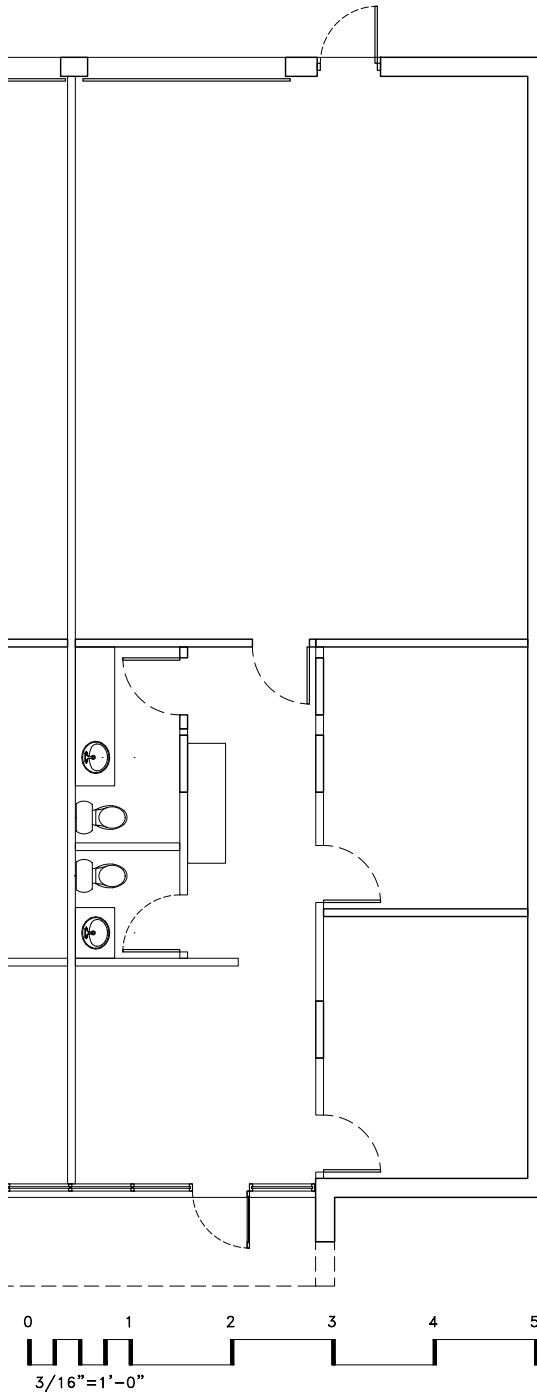

① SITE PLAN
SCALE: 3/16"=1'-0"



