




APPROVED
 Reviewed for Code Compliance
 Project Name: C2-23-04623
 Date: 7/27/2024
 Approved plans in no way
 excludes items that may be
 found in the field and shall not
 be construed to be a permit or
 approval of any violation of any
 code provision.

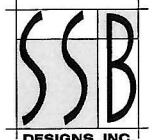

1301 E. DEBBIE LN.
 SUITE 102, PMB 31
 MANSFIELD, TX. 76063
 PH: (817)300-7082

FOUNTAINVIEW OFFICE
120 N. MITCHELL RD.
MANSFIELD, TX. 76063


PROJECT NUMBER
MITCHELL RD.

DATE: 8-7-23

COPYRIGHT © 2023 SSB DESIGNS, INC.
 SSB DESIGNS RESERVES
 COPYRIGHTS FOR ALL OF THESE
 PLANS, IDEAS AND DESIGN.
 THESE PLANS, IDEAS AND
 DESIGN ARE NOT TO BE
 COPIED OR CHANGED IN ANY
 MANNER OR FORM
 WHATSOEVER WITHOUT
 OBTAINING FROM WRITTEN
 CONSENT FROM SSB DESIGNS,
 INC.

SHEET

A-1

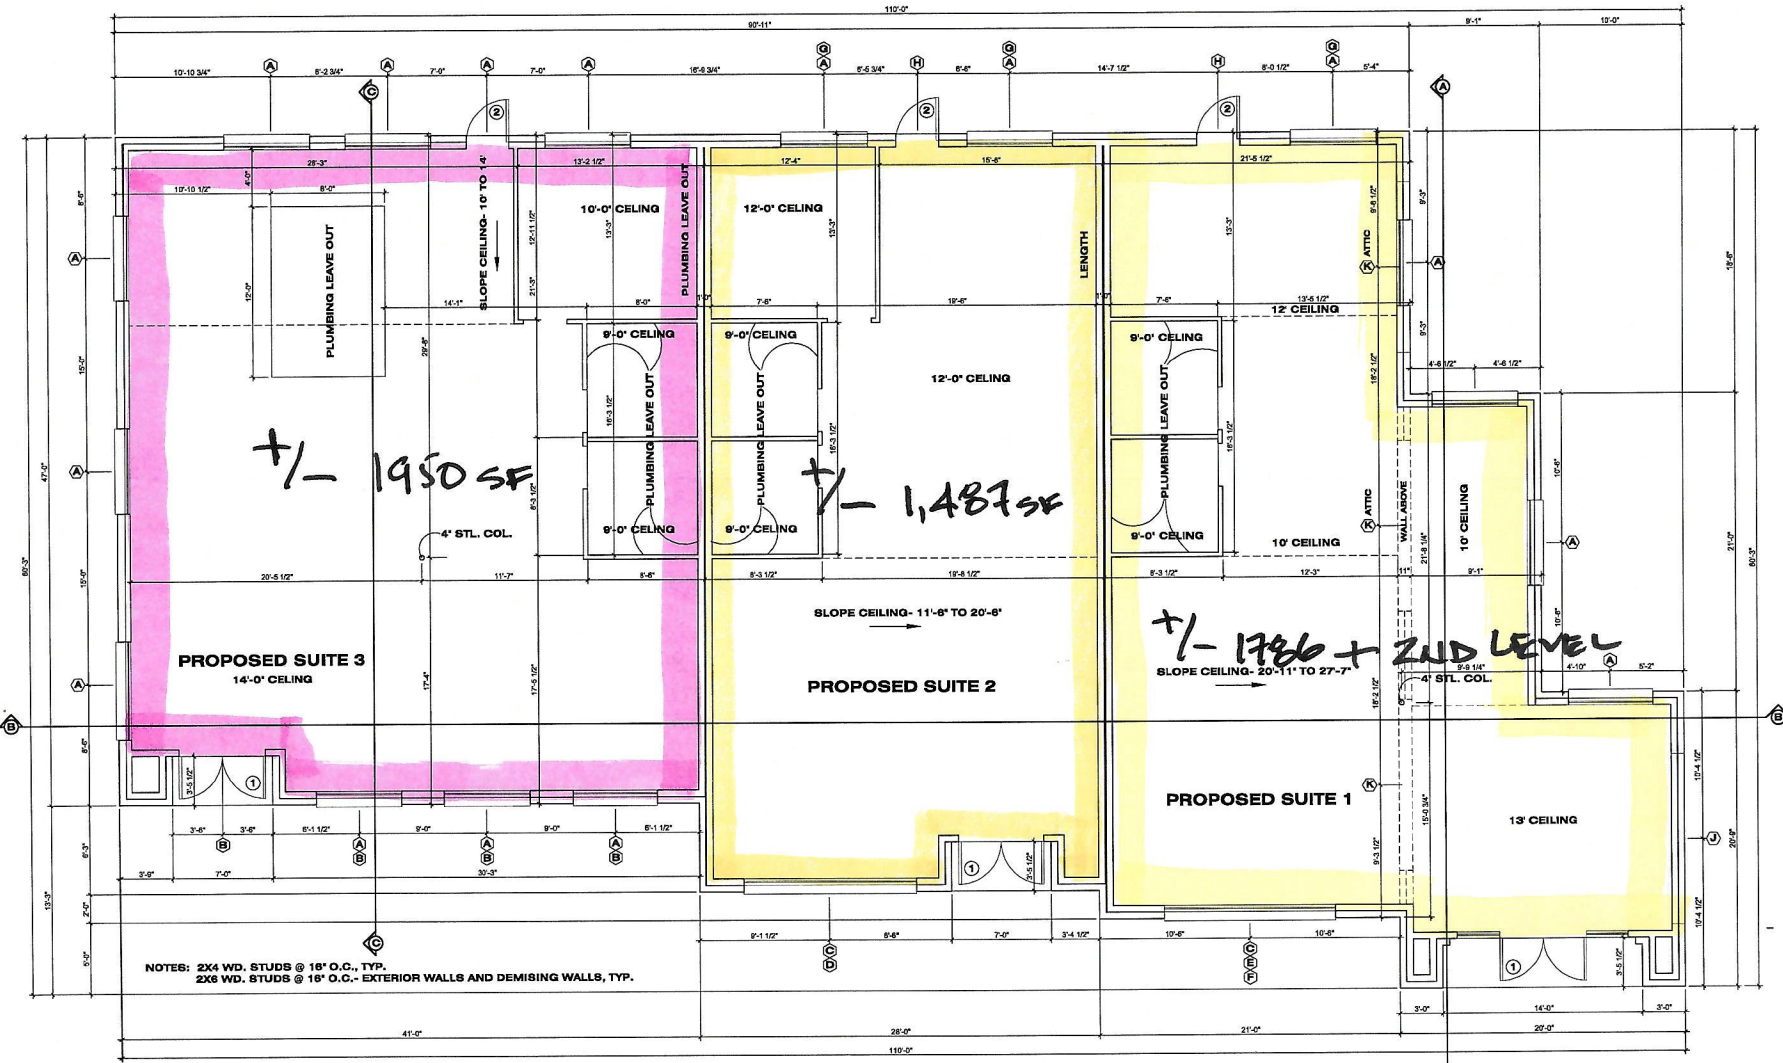

NOTES: 2X4 WD. STUDS @ 16" O.C., TYP.
 2X6 WD. STUDS @ 16" O.C. - EXTERIOR WALLS AND DEMISING WALLS, TYP.

FLOOR PLAN
SCALE: 1/4"=1'-0"

SQUARE FOOTAGE:
GROSS OFFICE = 5123
COV. PORCH = 97
FOUNDATION = 5220

SYMBOL	SIZE	DESCRIPTION	UNIT	NOTES
A	18	6060 METAL, FIXED, M.L.	30"	
B	4	6040 METAL, FIXED	60"	MILBRY
C	2	24000 METAL, FIXED, M.L. TWIN	30"	
D	1	12 X 6 METAL, FIXED, 414 HARE TOP	102"	7'-0" LEG
E	1	12 X 4 METAL, FIXED	60"	MILBRY
F	1	24X12 METAL, FIXED, 414 HARE TOP	144"	7'-0" LEG
G	3	6020 METAL, FIXED	60"	MILBRY
H	2	3020 METAL, FIXED	60"	MILBRY
J	1	12 X 2 METAL, FIXED	102"	
K	3	12 X 2 METAL, FIXED	60"	

ALL GLAZING TO HAVE
 MIN. U-FACTOR OF 0.50
 MIN. SHGC OF 0.50
 MULLIONS AND GLAZING PER CODE

NO.	TYPE	SIZE	DESCRIPTION	NOTES
1	2	2-3000	EXT. METAL WITH GLASS	
2	3	3-3070	EXT. METAL OFF GLASS	
3	1	2-3000	EXT. METAL WITH GLASS	1.

1. SEE FRONT ELEVATION FOR GLAZING PANEL MEASUREMENTS