



WEST BROAD STREET

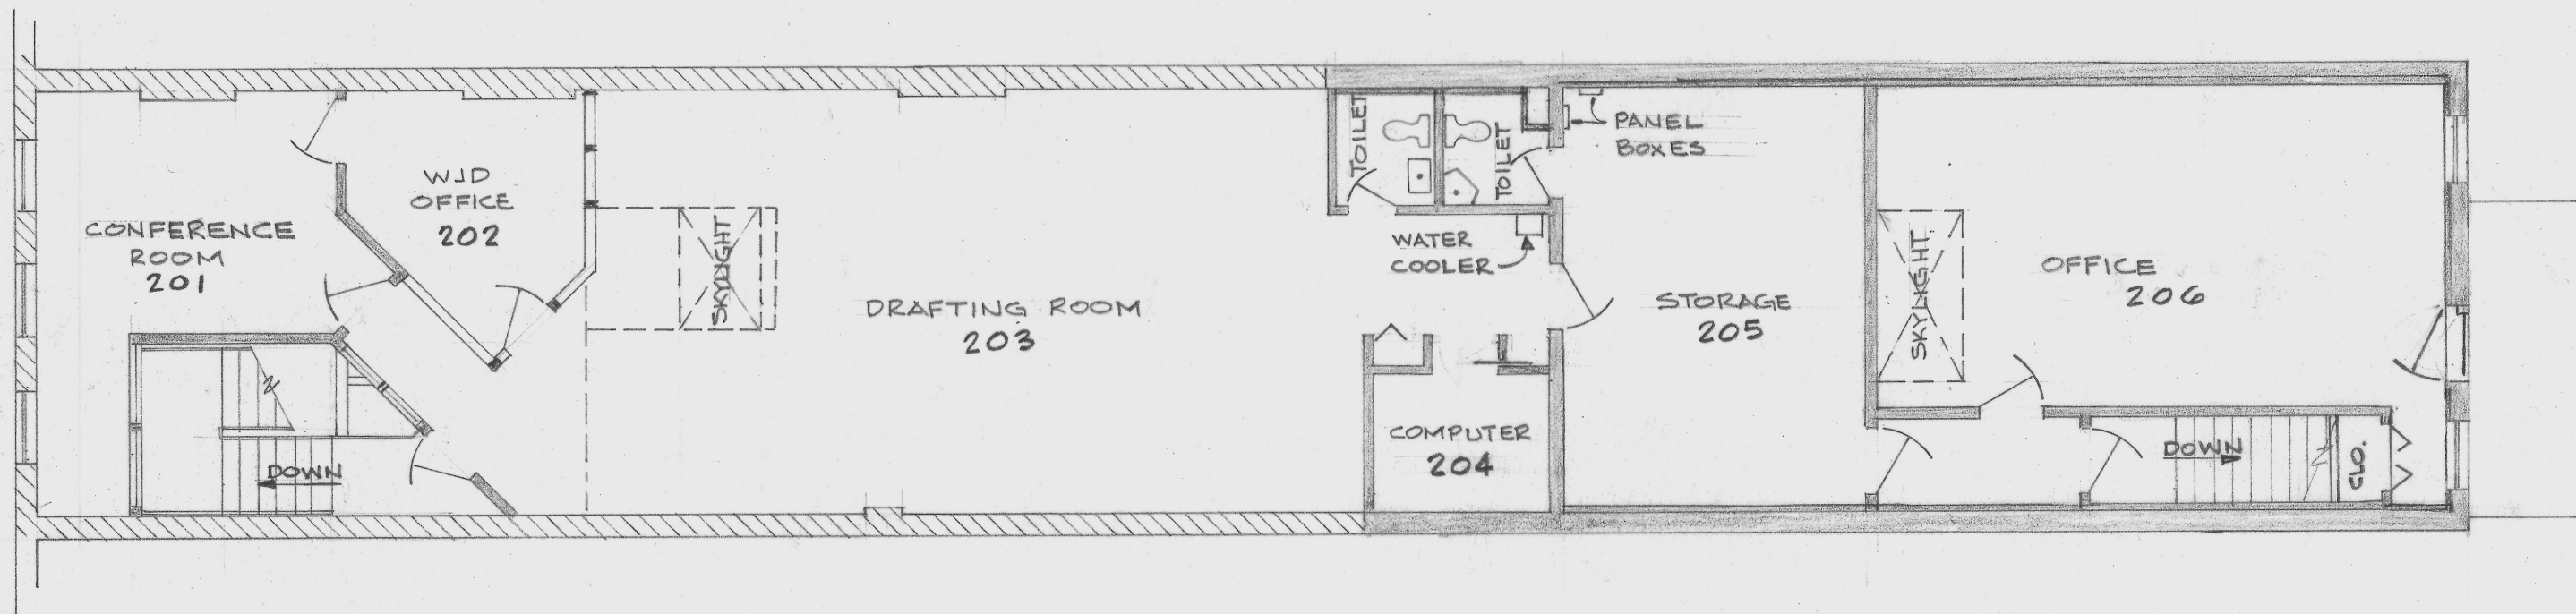

SECOND FLOOR PLAN

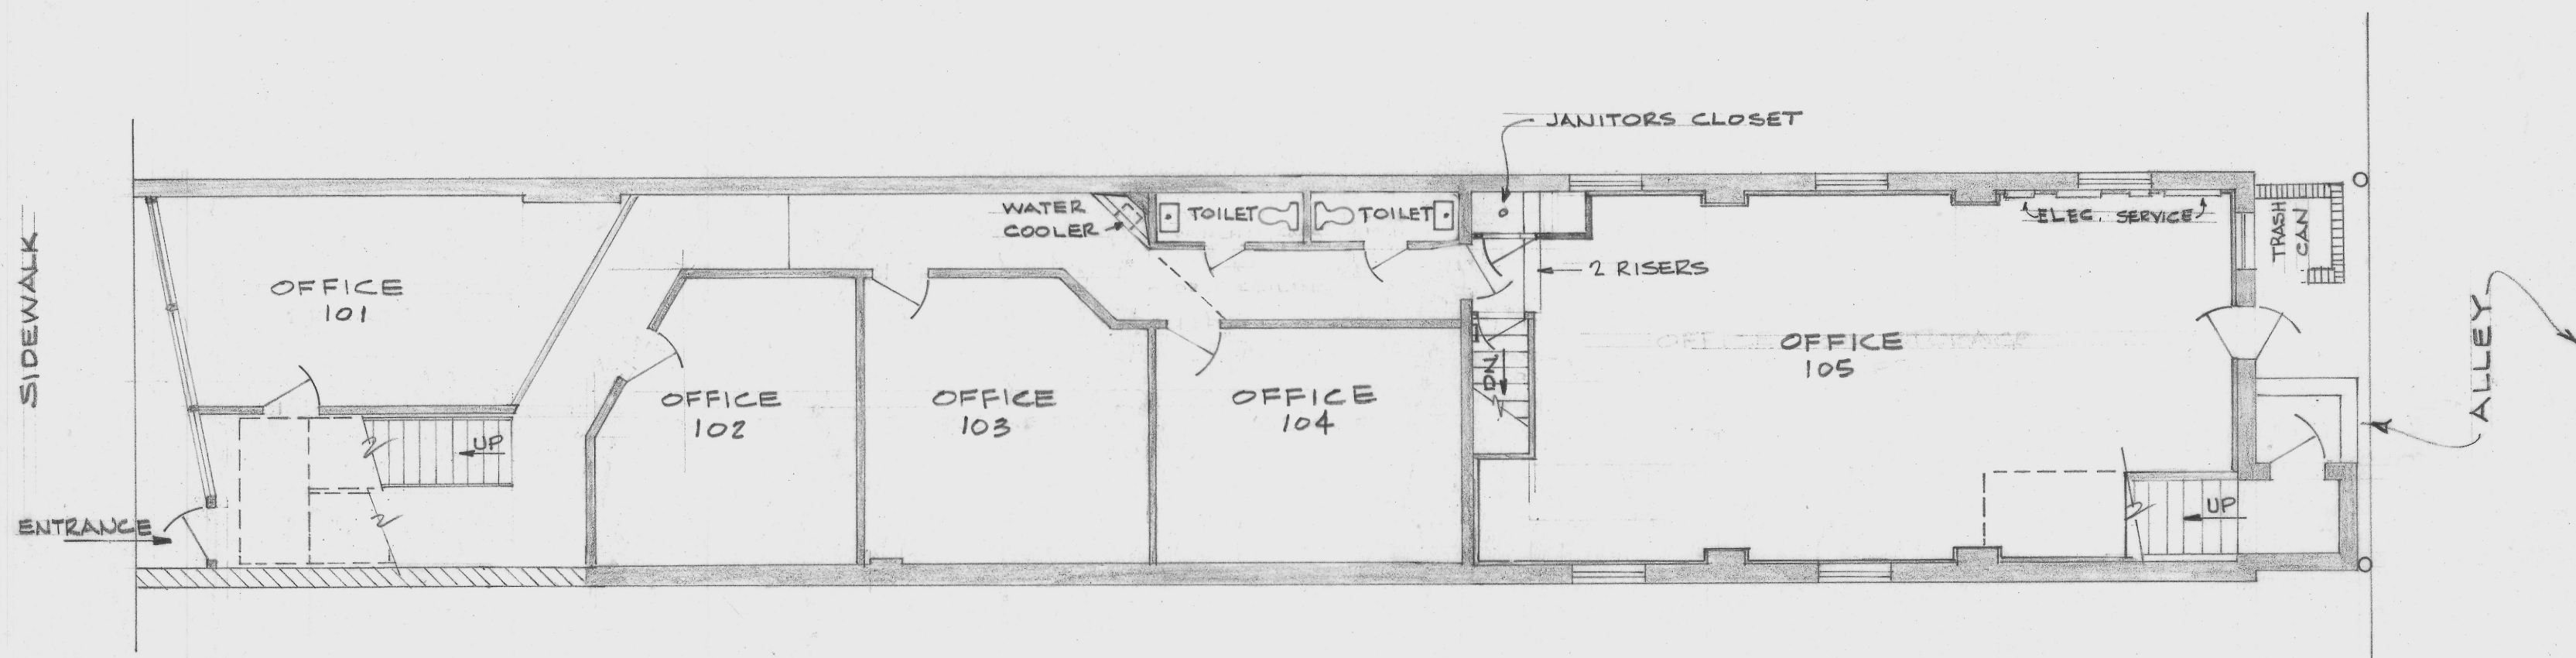

FIRST FLOOR PLAN

BASEMENT FLOOR PLAN



STRUCTURE 1641
1641 WEST BROAD STREET
RICHMOND, VIRGINIA