


1 PROPOSED TENANT SPACE PLAN
 1/4" = 1'-0"

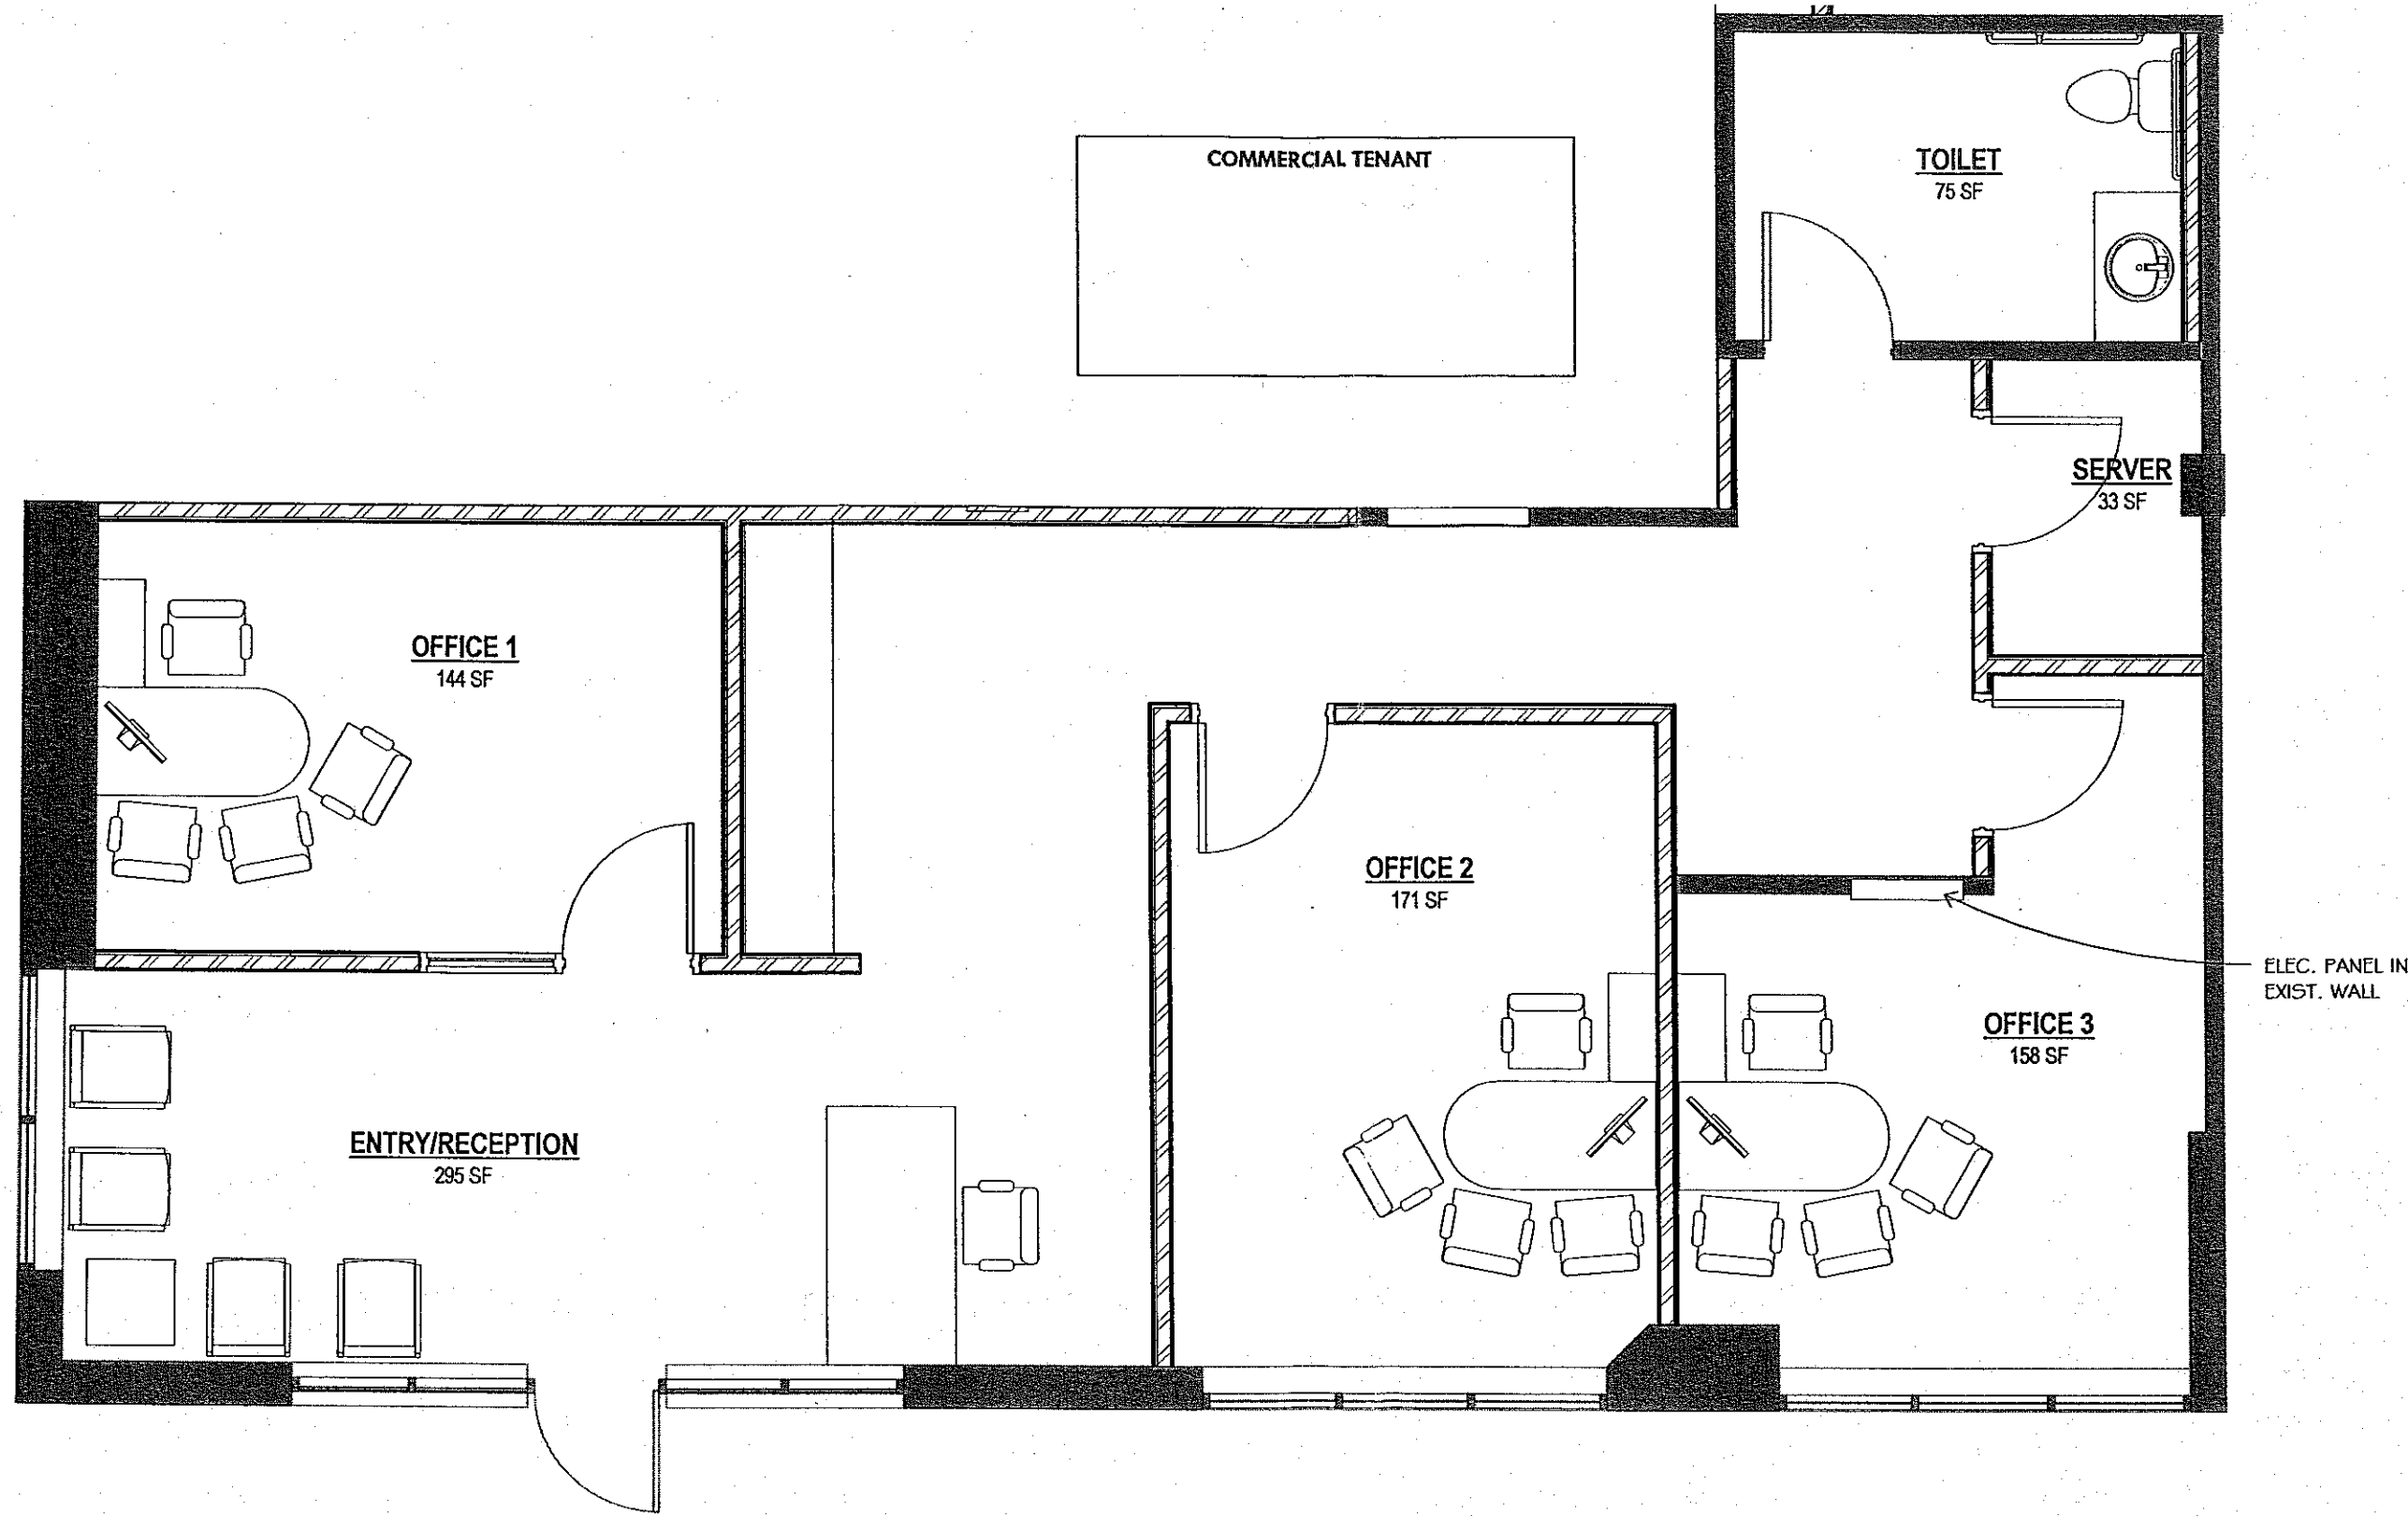

EXISTING CONDITIONS
 VERIFY ALL EXISTING CONSTRUCTION DIMENSIONS, ELEVATIONS AND CONDITIONS BEFORE STARTING ANY CONSTRUCTION. REVIEW ANY DISCREPANCIES WITH THE ARCHITECT.
 ADJUST NEW CONSTRUCTION AS REQUIRED.

Blumentals/Architecture Inc.
 Grand Market Place Community and Fitness Room
 Burnsville, MN

201 6th St. SE, Suite 2
 Minneapolis, MN 55414
 612/331-2222
 612/331-2224 FAX

I hereby certify that this plan, specification, or report was prepared by me or under my direct supervision and that I am a duly Licensed Architect under the laws of the State of MINNESOTA

Andrew J. Swartz
 Andrew J. Swartz
 reg. no. 43854 exp. date 08/29/12

JOB CAPTAIN: Author
 SIGN DATE: 08/29/12
 reg. no. 43854 exp. date 08/29/12

PROJ. NO. 612-24
 ISSUE DATE 8.30.12
 SHEET NO. A4