



Water Views!



For Lease: Bay Park Office Suites

2165-75 E. Francisco Blvd., San Rafael, CA

- Kitchenettes & Storage
- Heat and Air Conditioning
- Open Plans or Private Offices
- Free Parking 5:1000 Ratio

Offering Summary

Total Available Sq Ft:	226 - 3,657 +/- sf
Initial Base Rent:	\$830/mo. and up
Lease Type:	Mod. Gross
Minimum Lease Term:	Two Years
Date Space Available:	Now



Mark Cooper
(415) 608-1036
mark@hlcre.com
Lic#: 01814831



Matthew Cerecedas
(415) 305-3481
matt@hlcre.com
Lic#: 01841496

HL Commercial Real Estate
www.hlcre.com



For Lease: Bay Park Office Suites

2165-75 E. Francisco Blvd., San Rafael, CA 94901

Building/Space Description:

Campus style offices in a five-building complex with ample parking. Some spaces feature private restrooms, kitchenettes or storage.

Location Description:

Bay Park is conveniently located near Central Marin with easy access to both Highway 101 and I-580. Close the Richmond Bridge and Home Depot.

Space Information/Features:

Total Available Square Feet:	226 - 3,657 +/- sq. ft.
Divisible/Can Add:	Some units can be combined to create larger sq. ft.
Views:	Water views
Kitchen:	Yes - in select units
Number of Parking Spaces:	322 unreserved on site.

(NOTE: All on-site parking is for standard size vehicles that fit into a 9'x19' foot parking space, including vans and trucks. No overnight or fleet parking is permitted. All spaces are used on a first come, first served, non-exclusive basis. For zoning purposes, Tenant will be allocated on-site parking on a non-exclusive basis based on the ratio the rentable square feet of the Premises bears to the total rentable square feet of the building.)

Building Information/Features:

Building/Project Name:	Bay Park
Total Building Square Feet:	73,440 +/- sq. ft.
Year Constructed:	1982 +/-
Zoning/Permitted Uses:	LI/O (Light Industrial/Office) & P/OS (Parks/Open Space)
Fire Sprinklers:	Yes
Elevator Services:	No
Heating & Air Conditioning:	Yes
Flood Zone Designation:	Zone AE (An Area Inundated by 100-year flooding)

This land covered by the floodwaters of the base flood is the Special Flood Hazard Area (SFHA) on the NFIP maps. The SFHA is the area where the NFIP's floodplain management regulations must be enforced and the area where the mandatory purchase of flood insurance for building owners applies. Tenants should strongly consider purchasing flood insurance.

Lease Information:

Minimum Lease Term:	Two Years Preferred
Initial Base Rent:	\$830.00/mo. and up
Lease Type:	Modified Gross
Tenant Expenses:	Janitorial, Increase over base year RE Taxes. Tenants also pay Prorata utility charge which includes gas, electricity and trash.



Mark Cooper
(415) 608-1036
mark@hlcre.com
Lic#: 01814831



Matthew Cerecedes
(415) 305-3481
matt@hlcre.com
Lic#: 01841496

HL Commercial Real Estate
www.hlcre.com



For Lease: Bay Park Office Suites

2165-75 E. Francisco Blvd., San Rafael, CA 94901



Mark Cooper
(415) 608-1036
mark@hlcre.com
Lic#: 01814831



Matthew Cerecedes
(415) 305-3481
matt@hlcre.com
Lic#: 01841496


HL Commercial Real Estate
www.hlcre.com



No warranty or representation, express or implied, is made as to the accuracy of the information contained herein, and same is submitted subject to errors, omissions, change of price, rental or other conditions, withdrawal without notice, and to any special listing conditions imposed by our principals. The prospective purchaser/lessee should independently verify all information.

For Lease: Bay Park Office Suites

2165-75 E. Francisco Blvd., San Rafael, CA 94901

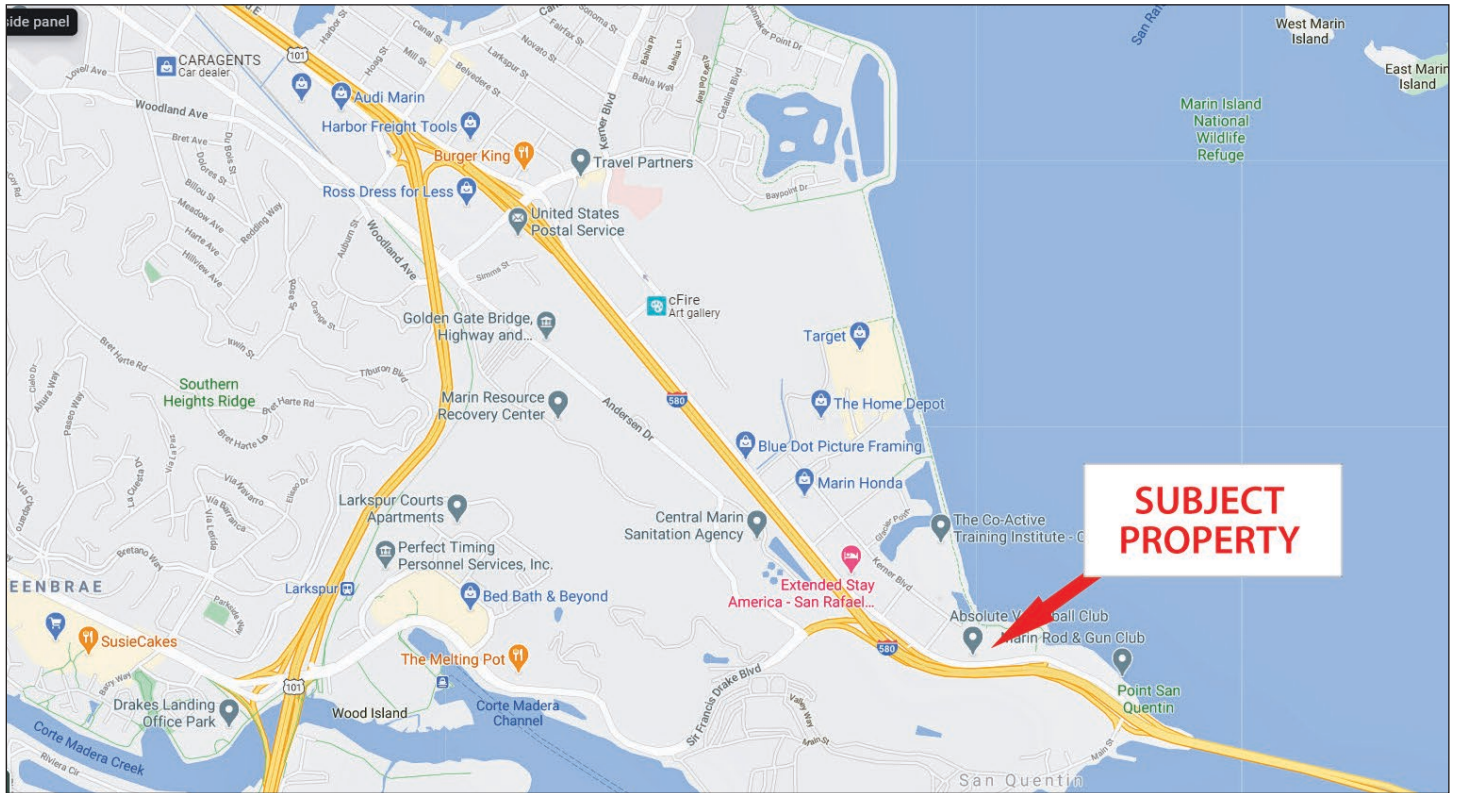

[Click here to View in Google Maps](#)




No warranty or representation, express or implied, is made as to the accuracy of the information contained herein, and same is submitted subject to errors, omissions, change of price, rental or other conditions, withdrawal without notice, and to any special listing conditions imposed by our principals. The prospective purchaser/lessee should independently verify all information.

For Lease: Bay Park Office Suites

2165-75 E. Francisco Blvd., San Rafael, CA 94901

Bay Park Building Layout

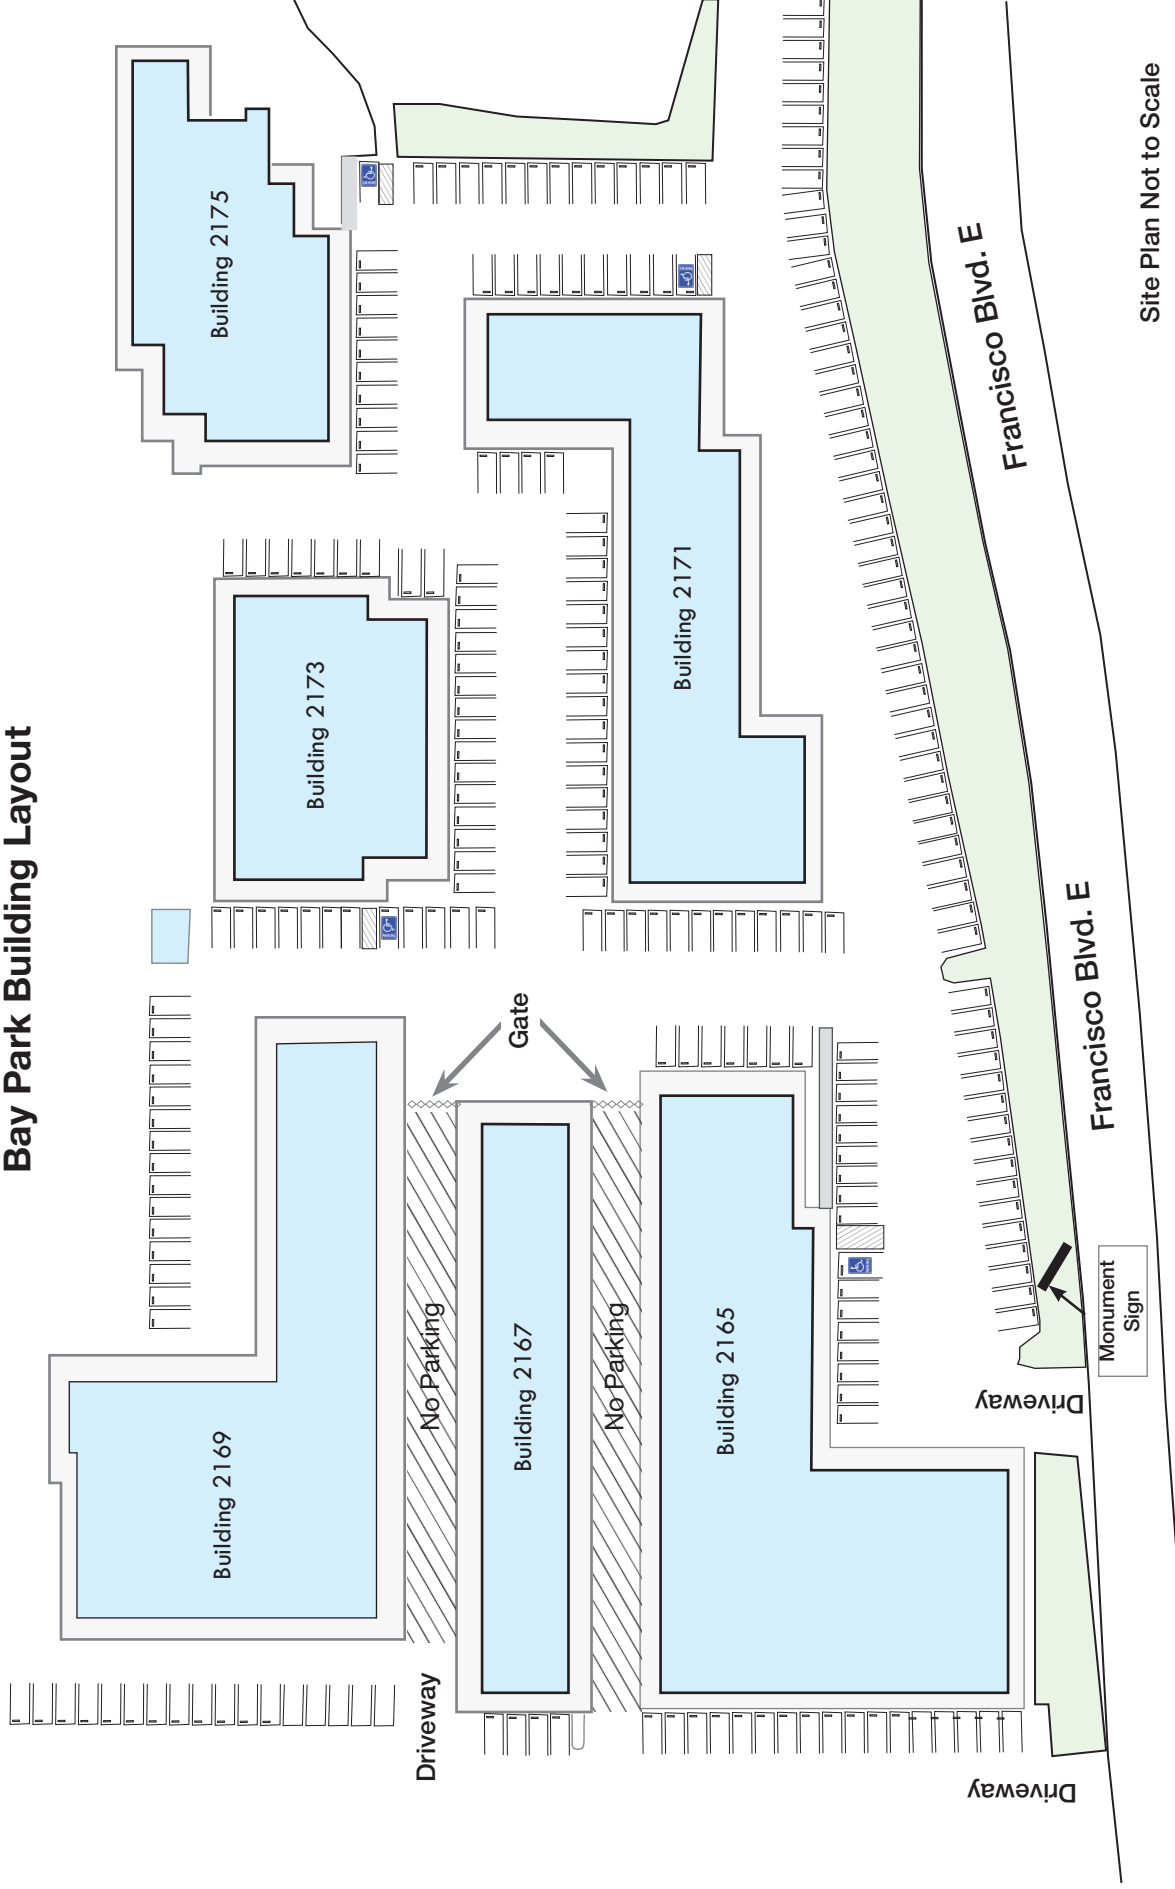

Site Plan Not to Scale

No warranty or representation, express or implied, is made as to the accuracy of the information contained herein, and same is submitted subject to errors, omissions, change of price, rental or other conditions, withdrawal without notice, and to any special listing conditions imposed by our principals. The prospective purchaser/lessee should independently verify all information.

For Lease: Bay Park Office Suites

2165-75 E. Francisco Blvd., San Rafael, CA 94901

2165-75 E. Francisco Blvd. Available Suites

Building	Suite #	Floor	Suite Description	Views	Size (sf)	Price PSF	Rent/ Mo.
2165	A4	Ground	Office	No	321	\$2.50	\$802.50
2169	Suite E	Ground	Office	Yes	346	\$2.30	\$795.80
2169	Suite C	Ground	Office	Yes	500	\$2.30	\$1,150.00
2169	Suite B	2nd Floor	Office w/ Kitchen	No	2,326	\$2.30	\$5,349.80
2171	Suite A	Ground	Office	No	226	\$2.20	\$497.20
2171	Suite L	Ground	Office	No	1,384	\$2.55	\$3,529.20
2171	Suite N	Ground	1 Room Office	Yes	259	\$2.20	\$569.80
2171	Suite M	Ground	Office w/ Kitchen, Wood Floors	Yes	1,396	\$2.20	\$3,071.20
2171	Suite W	Ground	Office w/ Kitchen & Private Restroom	Yes	1,571	\$2.20	\$3,456.20
2171	Suite G	Two Stories	Office	No	2,372	\$2.20	\$5,218.40
2173	Suite G	Ground	Office	No	626	\$2.50	\$1,565.00
2173	Suite J	Ground	Office	Yes	987	\$2.50	\$2,467.50
2173	Suite D	2nd Floor	Office	No	1,139	\$2.50	\$2,847.50
2173	Suite L	Ground	3 Privates w/ Kitchen	Yes	1419	\$2.50	\$3,547.50
2175	Suite J1	2nd Floor	Office	Yes	888	\$2.50	\$2,220.00
2175	Suite L	Ground	Office, new carpet	No	1,375	\$2.50	\$3,437.50

No warranty or representation, express or implied, is made as to the accuracy of the information contained herein, and same is submitted subject to errors, omissions, change of price, rental or other conditions, withdrawal without notice, and to any special listing conditions imposed by our principals. The prospective purchaser/lessee should independently verify all information.

Our Company



HL Commercial Real Estate (HLCRE) was founded in 1980 and is a full-service commercial brokerage and property management firm based in San Rafael, California. For more than four decades, HLCRE has been a trusted advisor to investors, business owners, and property developers throughout Marin County and the greater Bay Area. The firm's expertise spans office, retail, industrial, multifamily, mixed-use, and land transactions, representing clients in sales, leasing, and investment acquisitions.



With more than \$3.8 billion in completed transactions, HLCRE combines deep local knowledge with a sophisticated understanding of regional and statewide markets. The team's approach is built on integrity, insight, and long-term relationships—ensuring every client receives thoughtful advice and diligent execution.

- Sales
- Leases
- Seller/Landlord Representation
- Buyer/Tenant Representation
- Property Management
- Tax Deferred Exchanges

For clients seeking experience, professionalism, and a personalized approach to commercial real estate, HL Commercial Real Estate offers a proven record of performance and partnership. For a free evaluation or service description, please contact us.

Higher Level Commercial Real Estate

70 Mitchell Blvd., Ste. 202
San Rafael, CA 94903
www.hlcre.com



Mark Cooper
(415) 608-1036
mark@hlcre.com
Lic#: 01814831



Matthew Cerecedes
(415) 305-3481
matt@hlcre.com
Lic#: 01841496

