


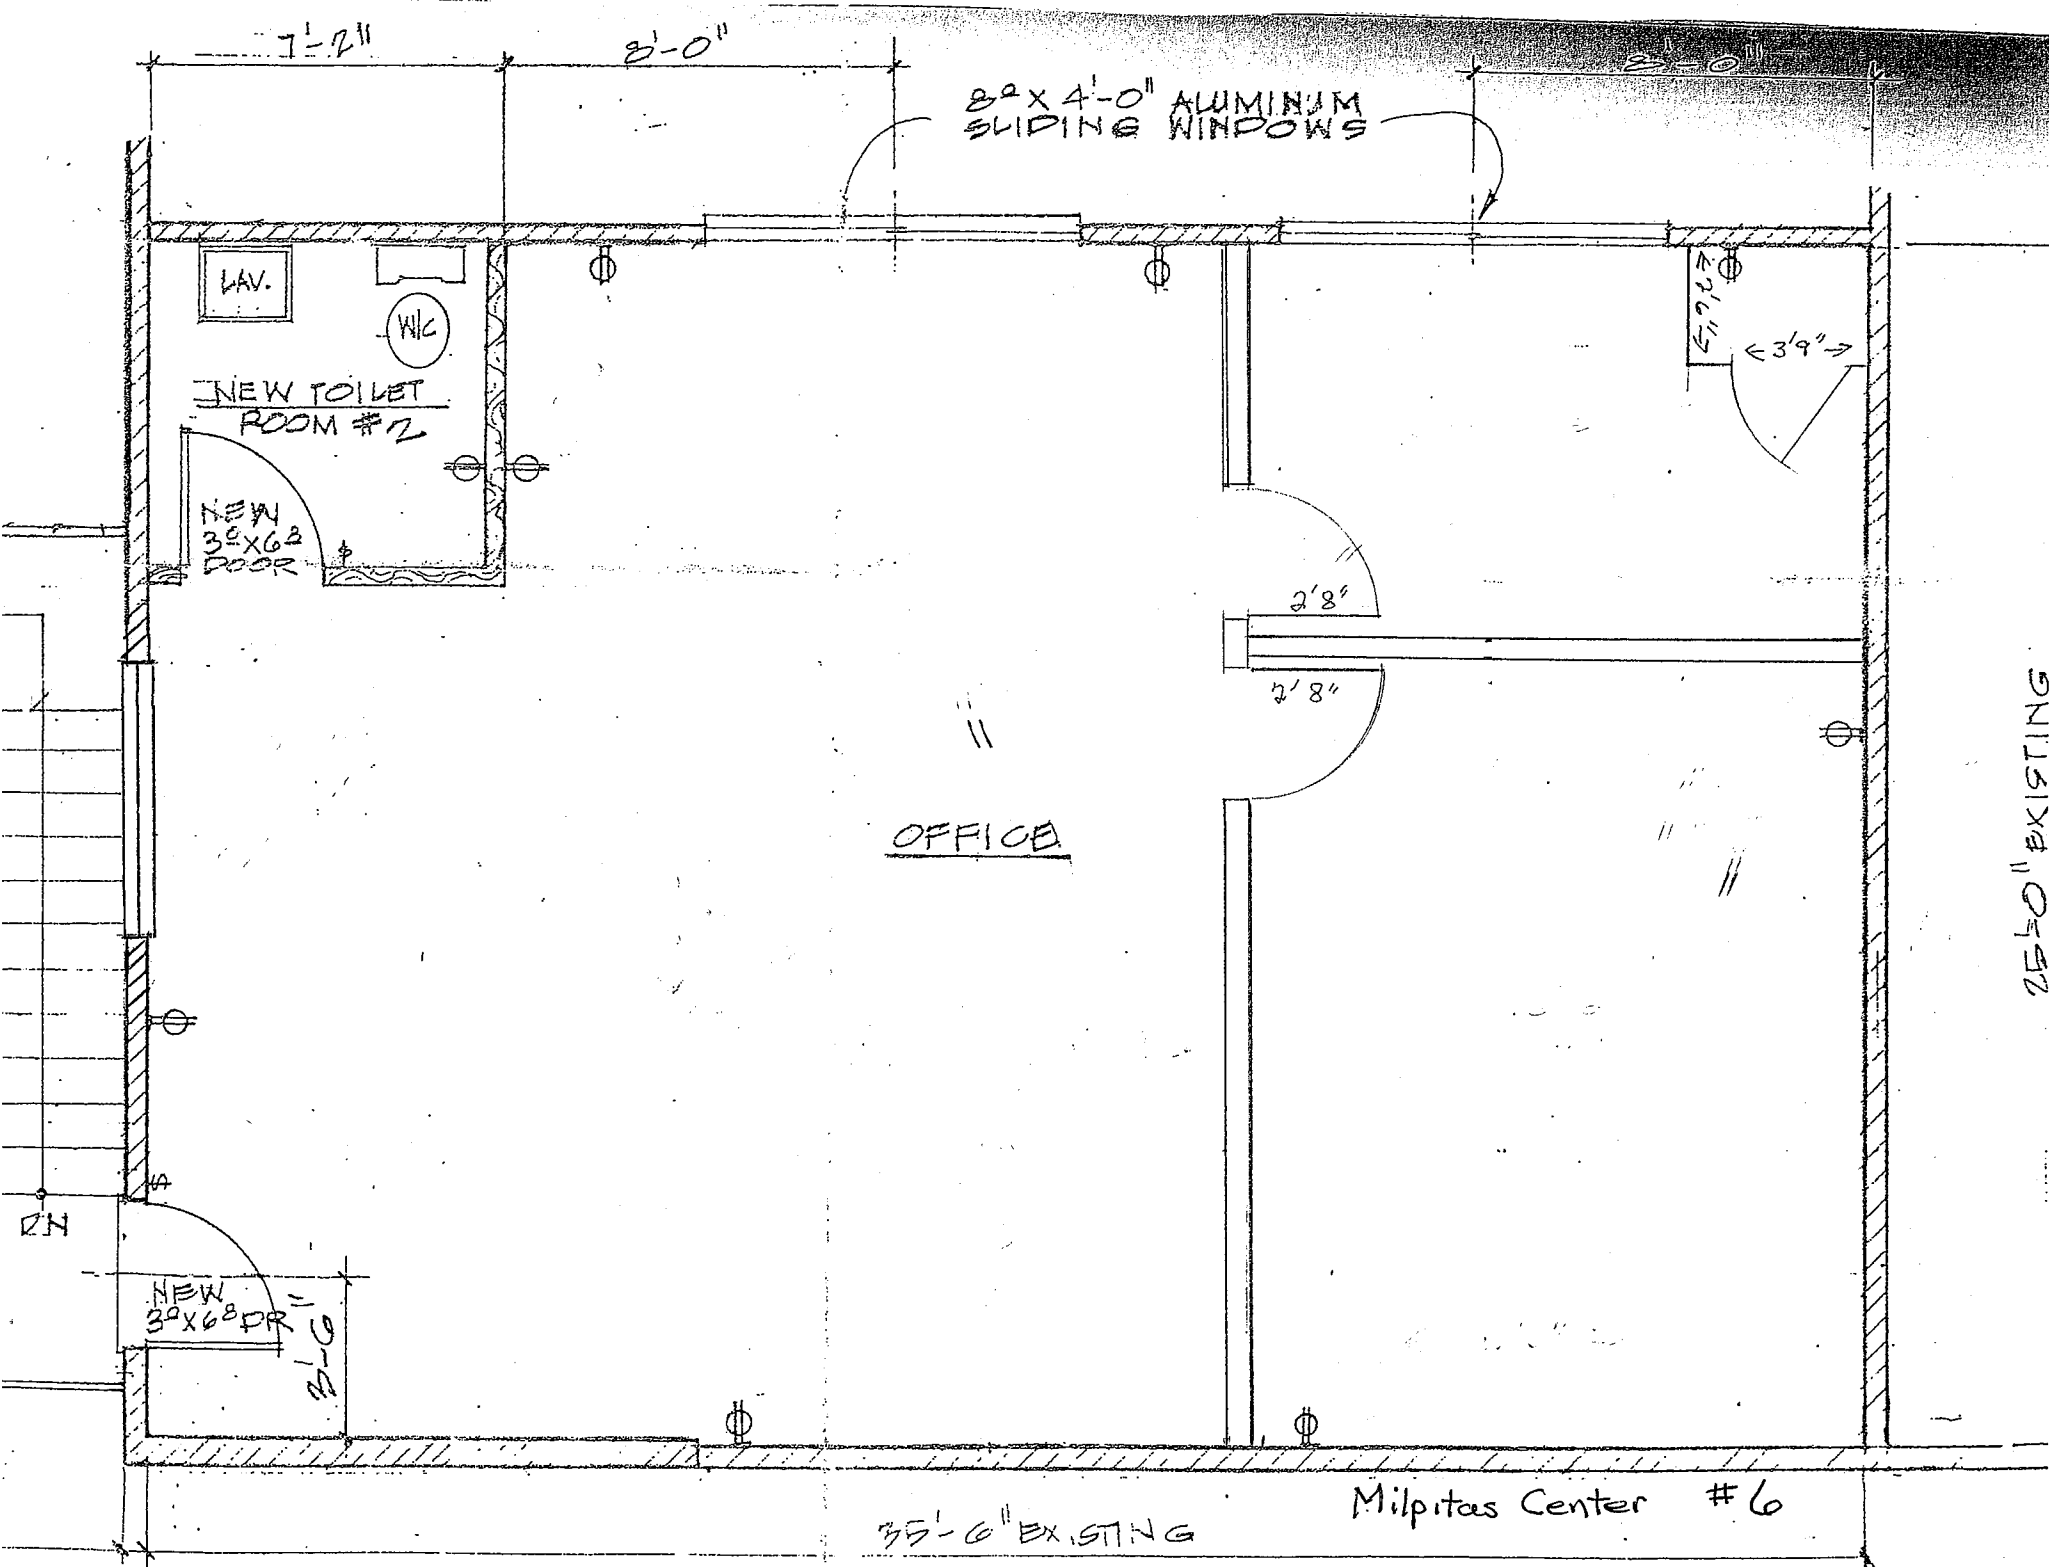

8'2" X 4'-0" ALUMINUM
SLIDING WINDOWS

LAV.

WIC

NEW TOILET
ROOM #2

NEW
3'0" X 6'8"
DOOR

OFFICE

5'7" X 3'9"

2'8"

2'8"

25'-0" EXISTING

35'-6" EXISTING

Milpitas Center #6