


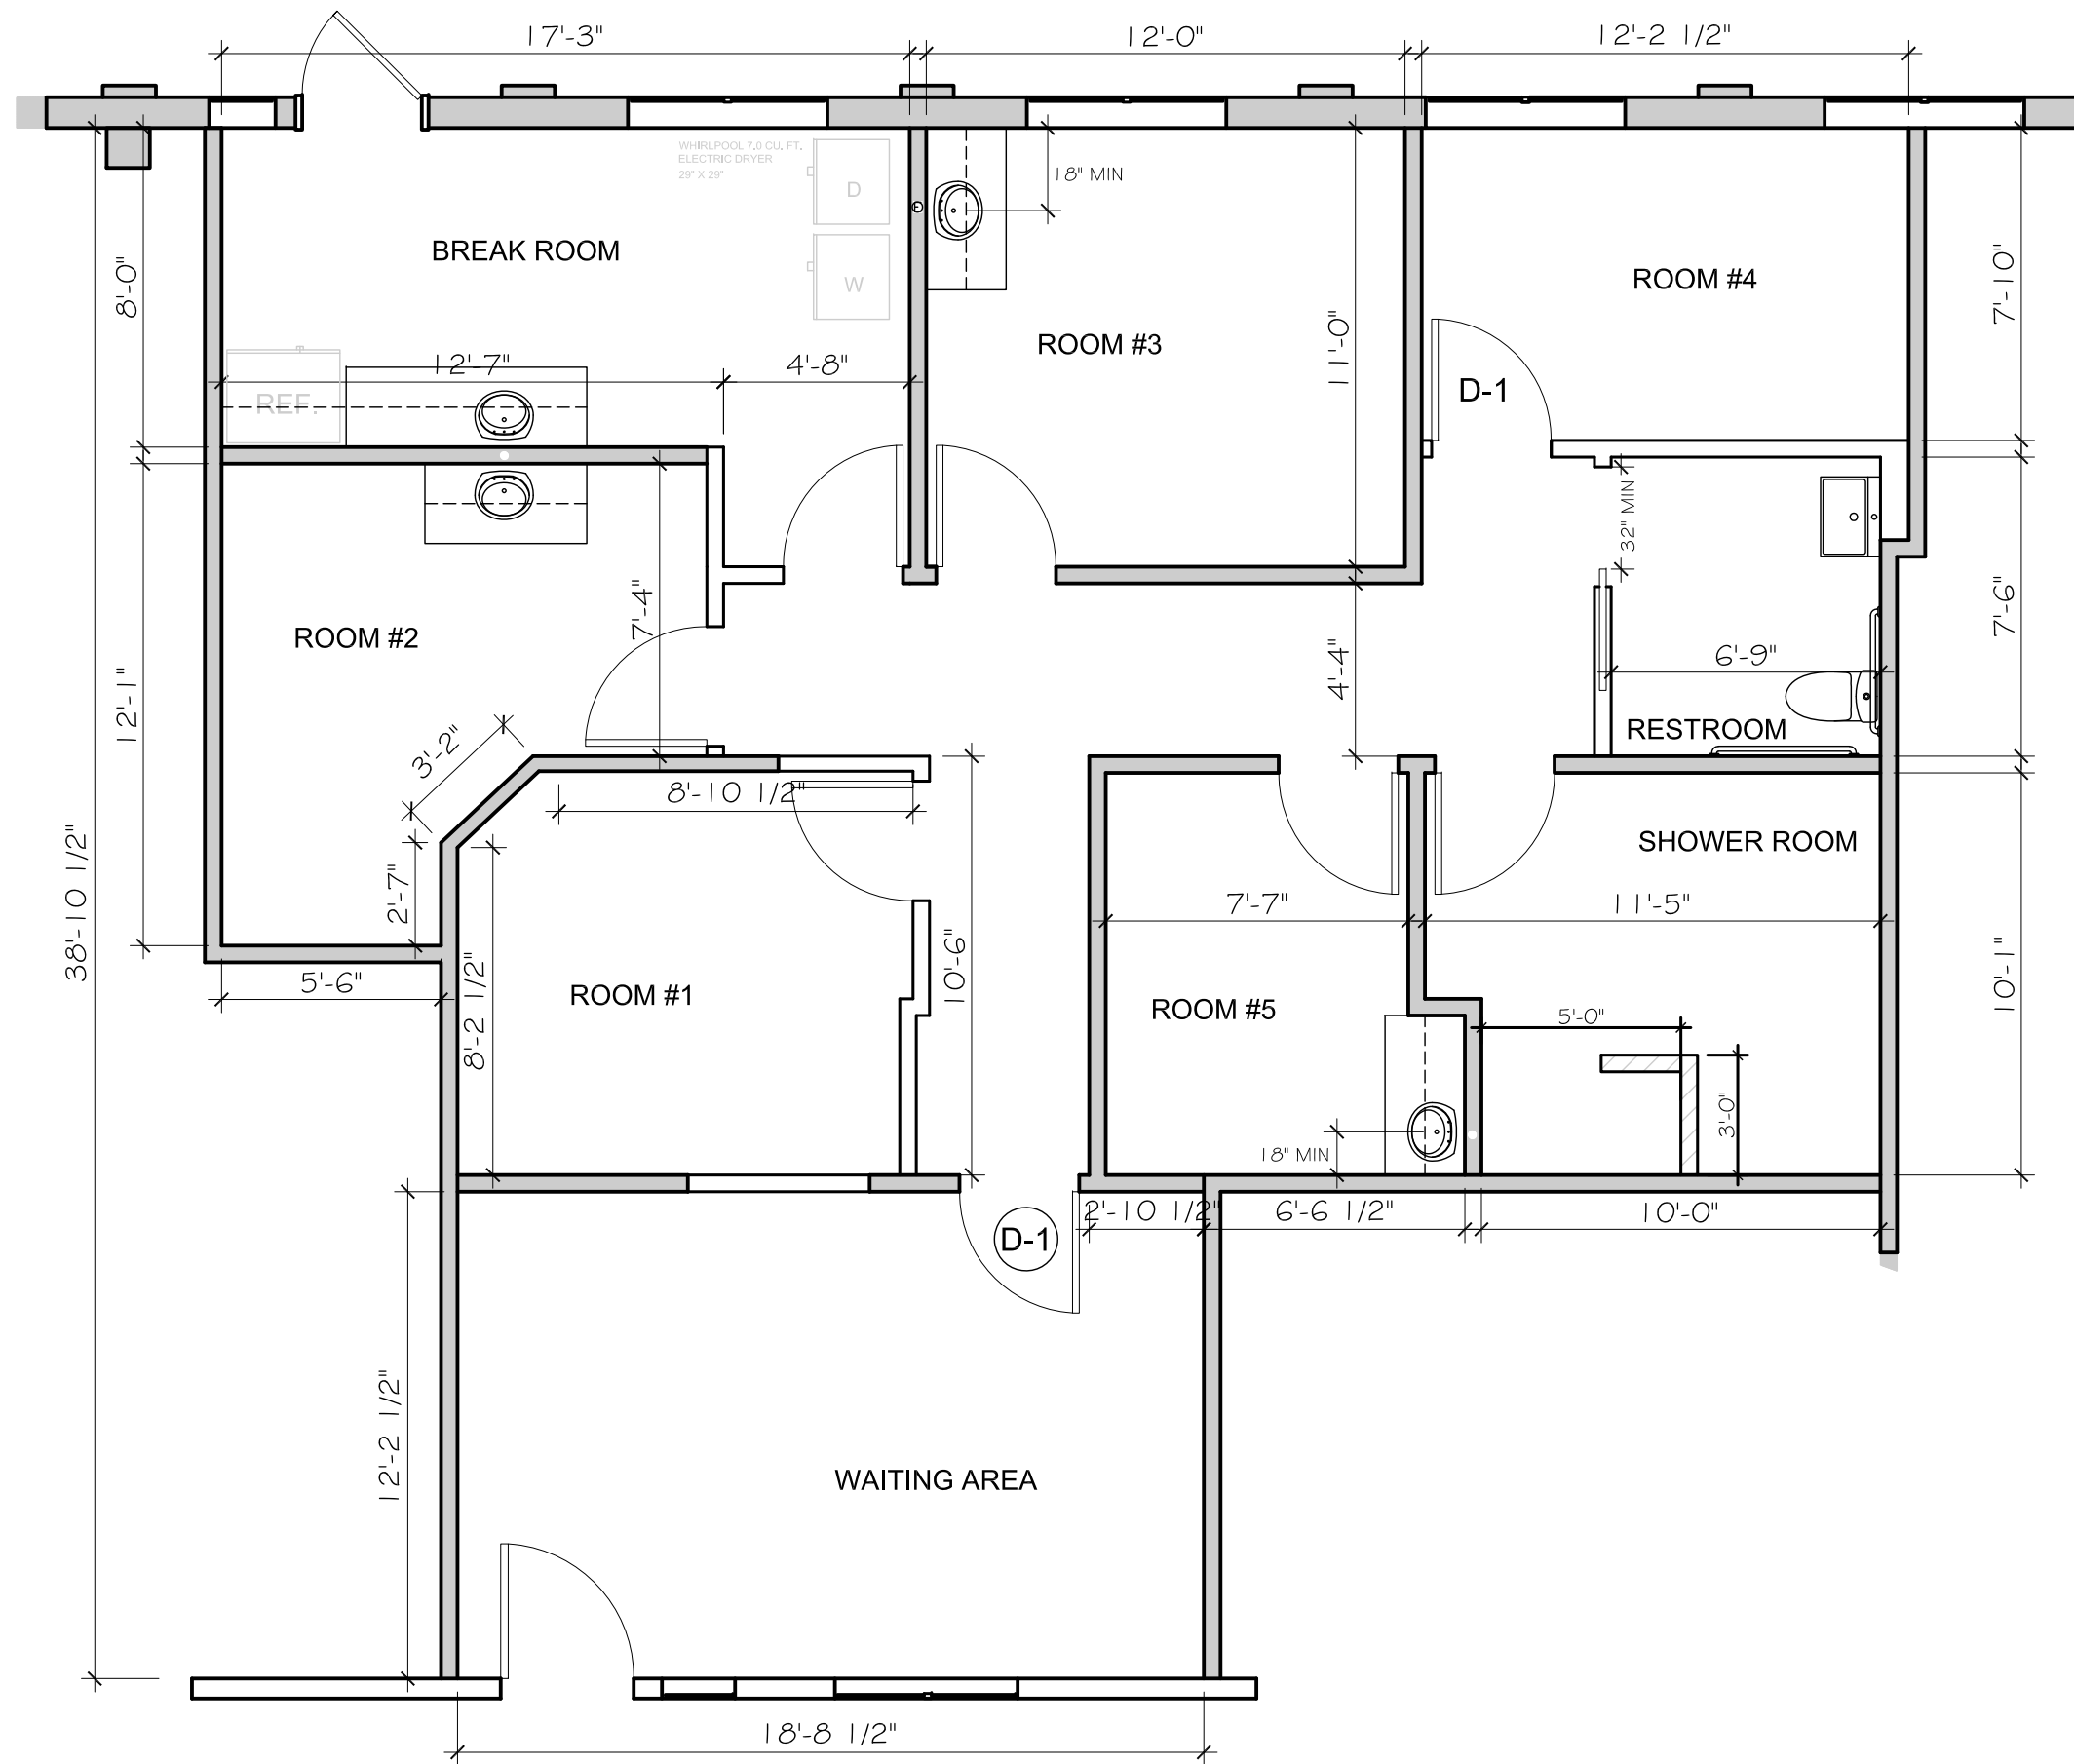

#14 EXISTING FLOOR PLAN