


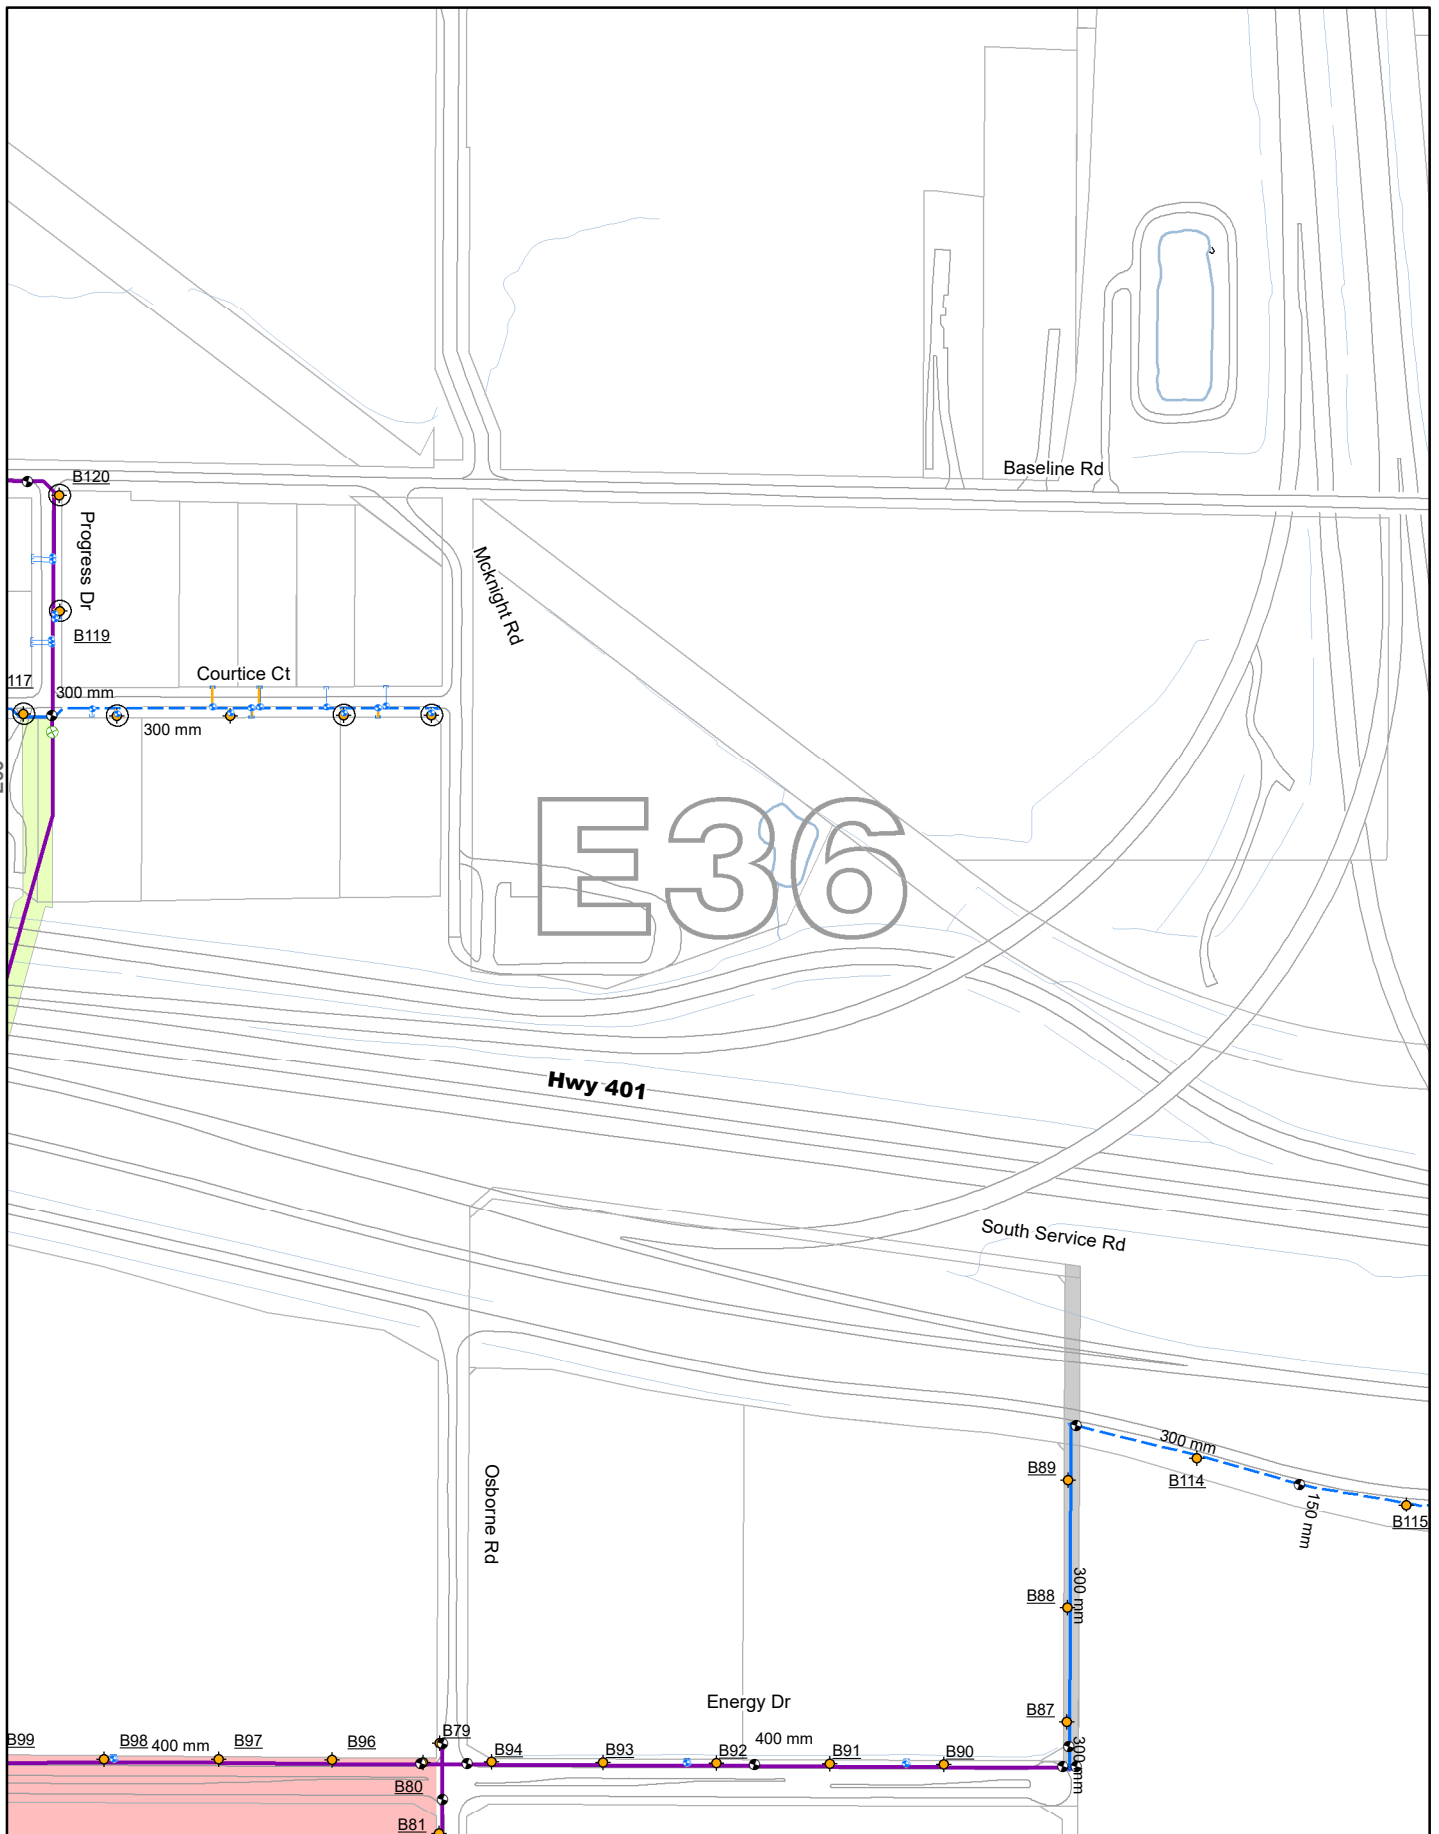

..... Feeder Main - Issued for Construction
 Feeder Main - Assumed or In Service
 Feeder Main - Maintenance
 Raw Feeder Main - Assumed

grid E37

..... Water Main - Issued for Construction
 Water Main - Not In Service

..... Water Main - Assumed or In Service
 Water Main - Maintenance
 Raw Water Main - Assumed

CLARINGTON (Courtice)

1:5,000

0 25 50 100 150 200 Meters

All dimensions are in mm unless otherwise noted.

April 21, 2023

Servicing Note:

THIS MAP DEPICTS LOCAL PROXIMITY OF SERVICES ONLY. IT IS NOT TO BE USED TO DETERMINE INDIVIDUAL SITE SERVICING AVAILABILITY OR AVAILABILITY OF CAPACITY WITHIN THE SYSTEM. FOR DETAILED SITE SERVICING INFORMATION PLEASE CONTACT THE DEVELOPMENT APPROVALS SECTION OF THE WORKS DEPARTMENT.

