



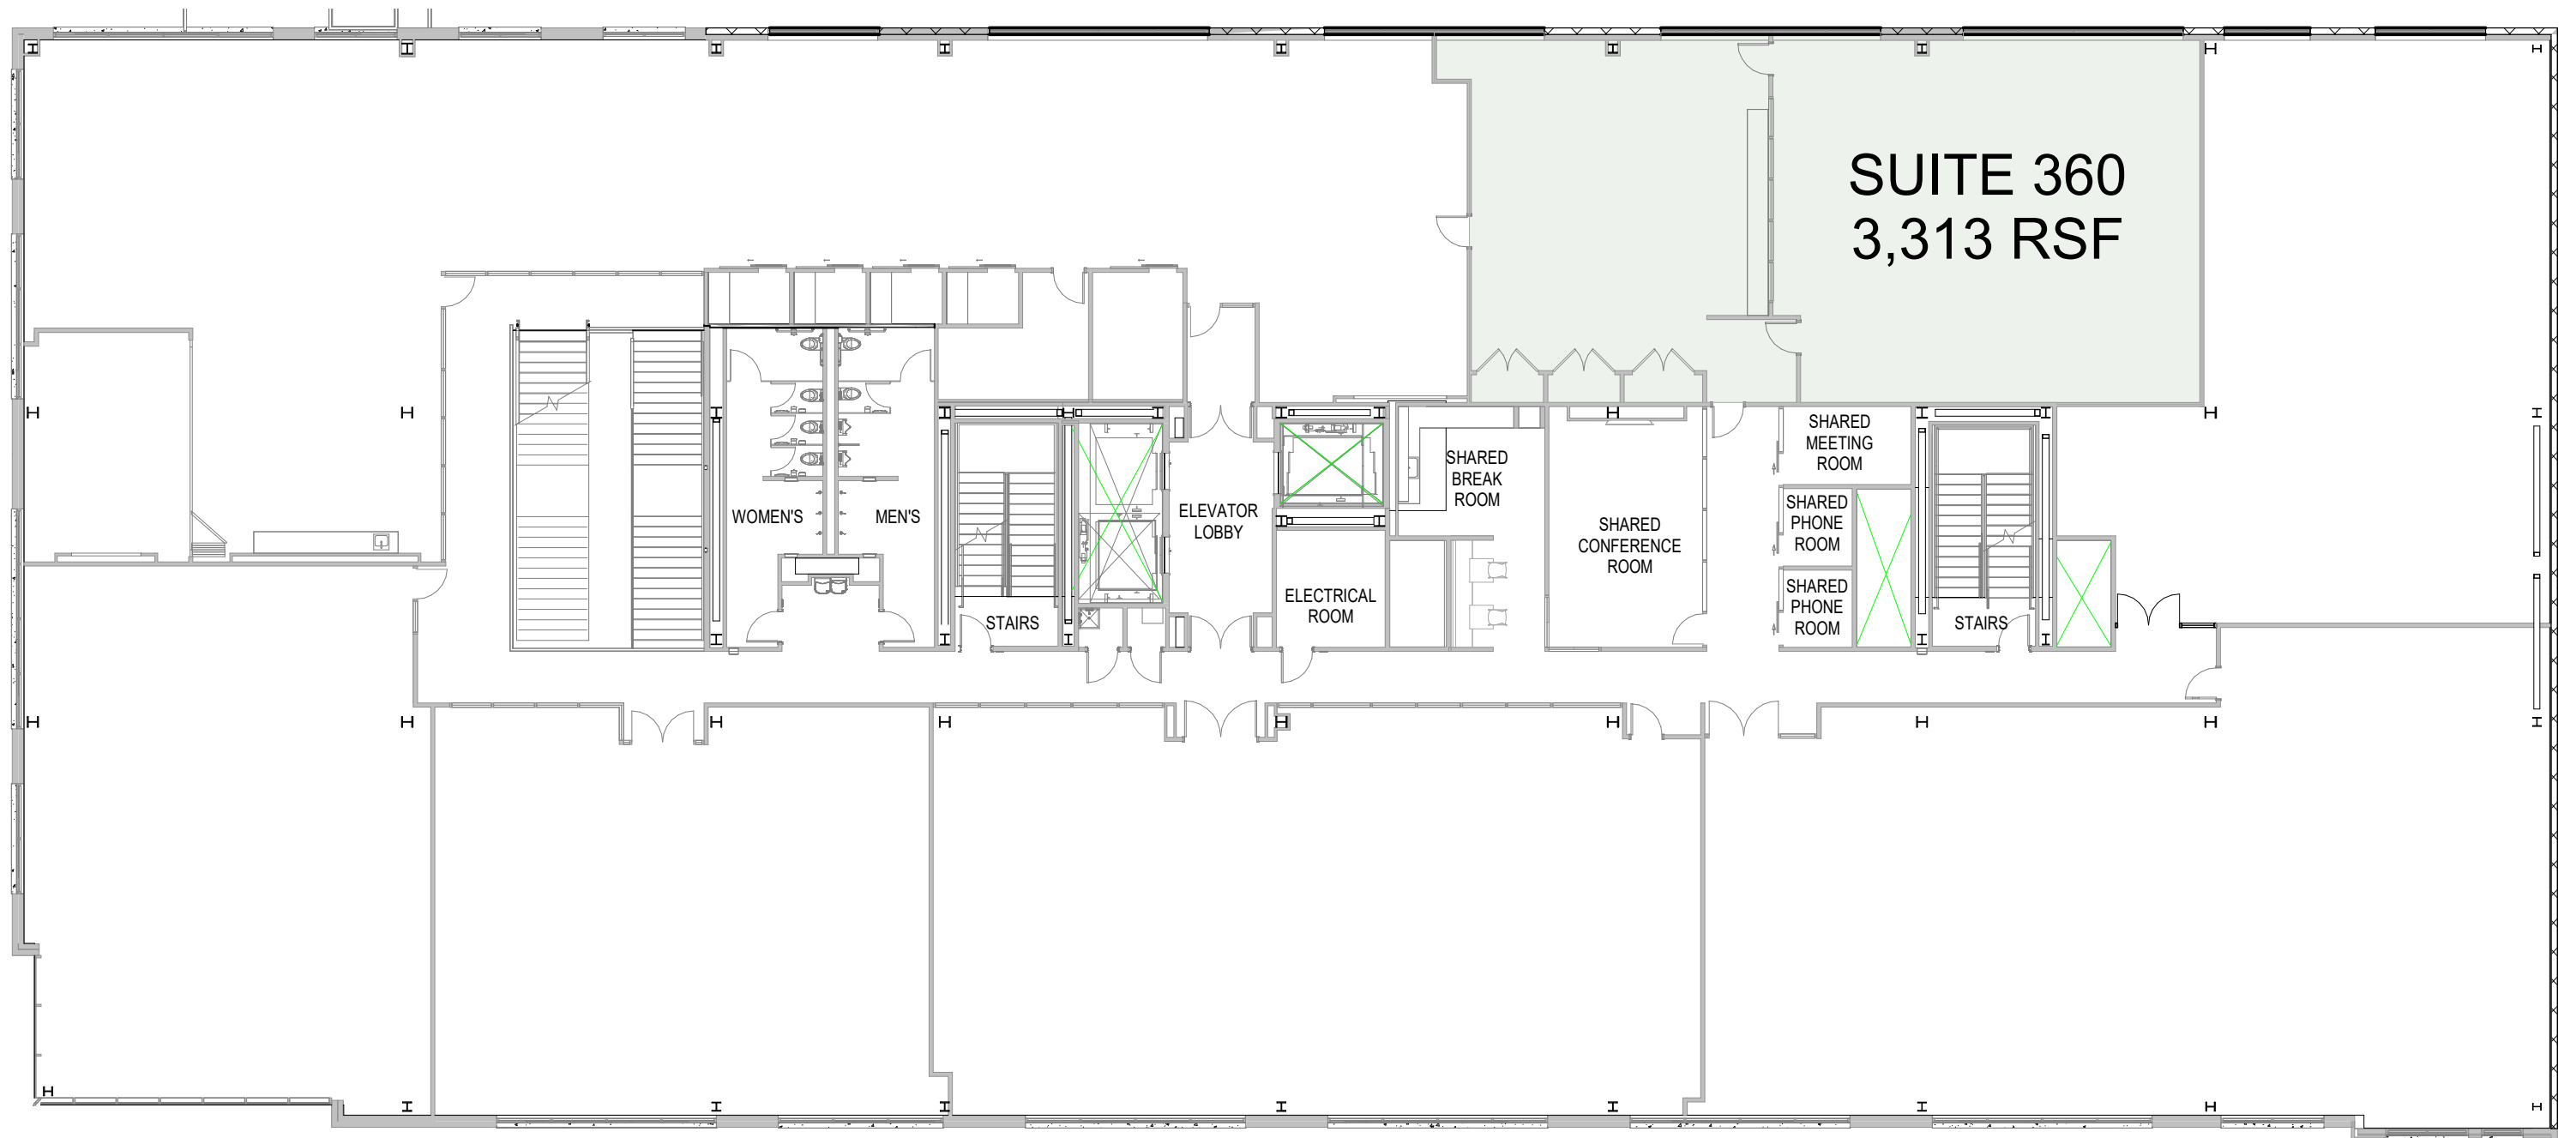

1 SUITE 360 - MARKETING PLAN
1/16" = 1'-0"

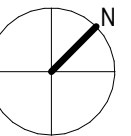

PROJECT
CATALYST

3513 BRIGHTON BLVD.
DENVER, CO 80216

DRAWING
SUITE 360 - MARKETING PLAN

PROJECT NO: 16115.00

SCALE: 1/16" = 1'-0"

ISSUE DATE:
06/20/2023

SHEET
**STE
360**