



EXISTING WEST PARKING
34 SPACES

EXISTING EAST PARKING
33 SPACES

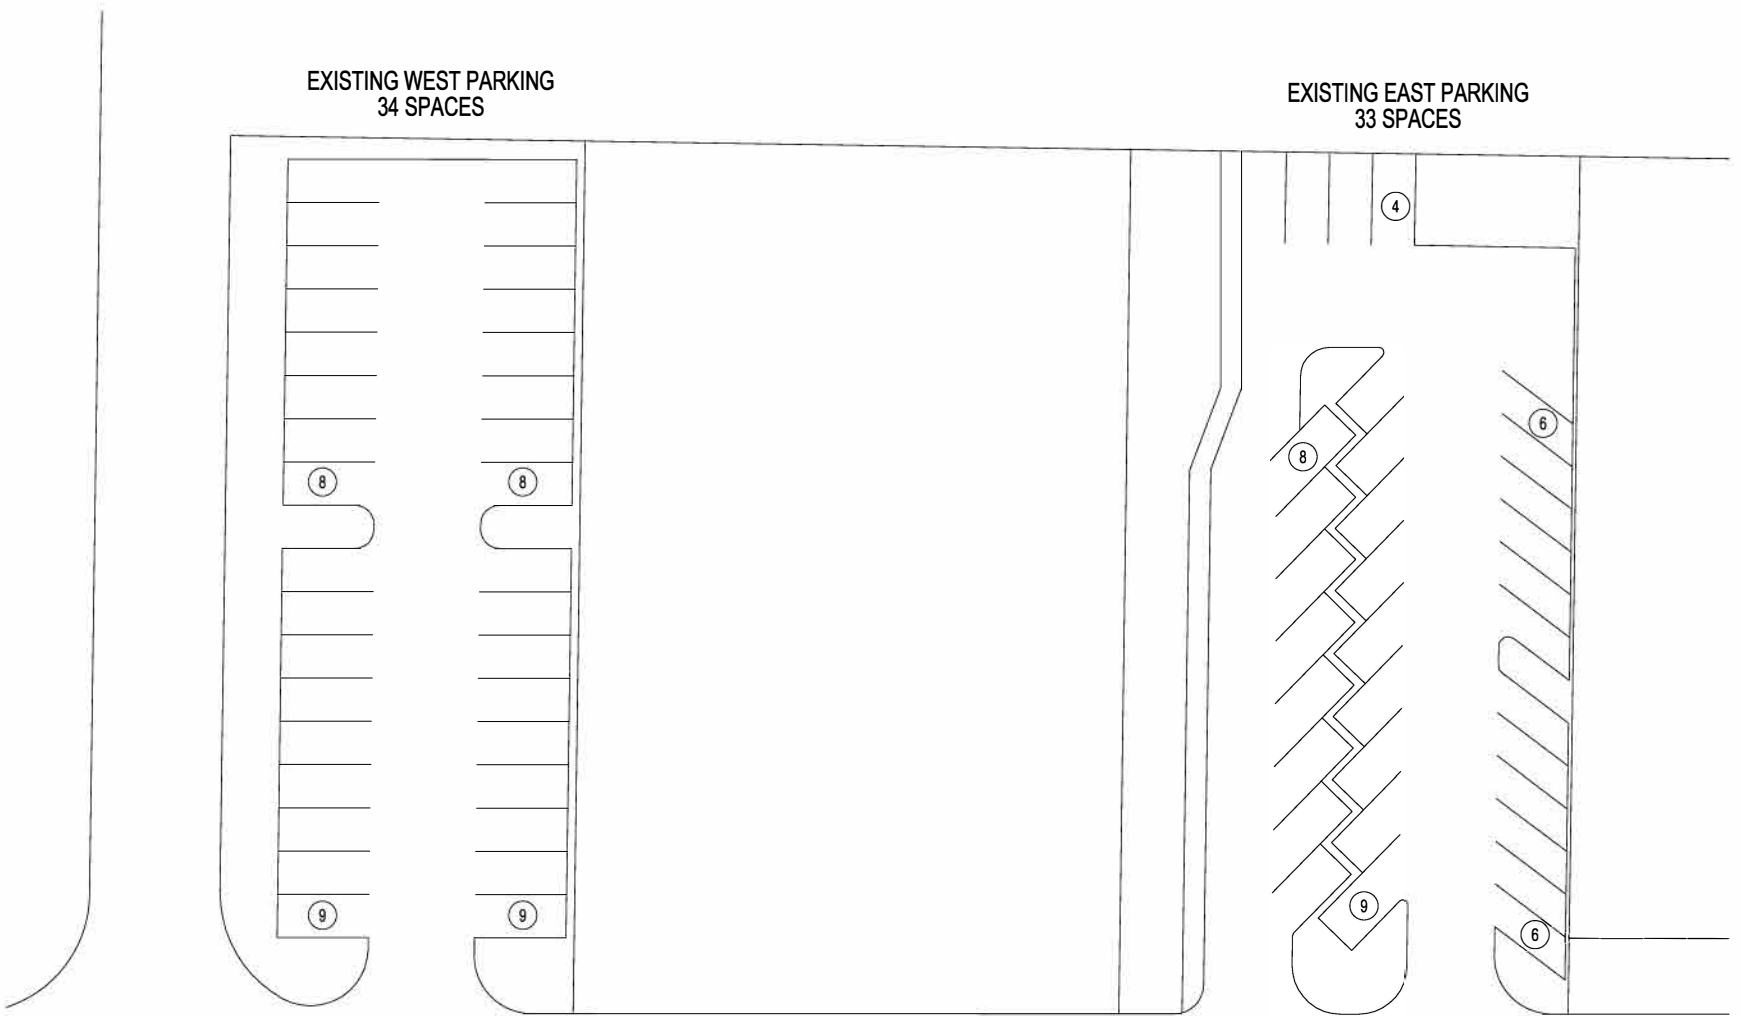

WEST OAK STREET

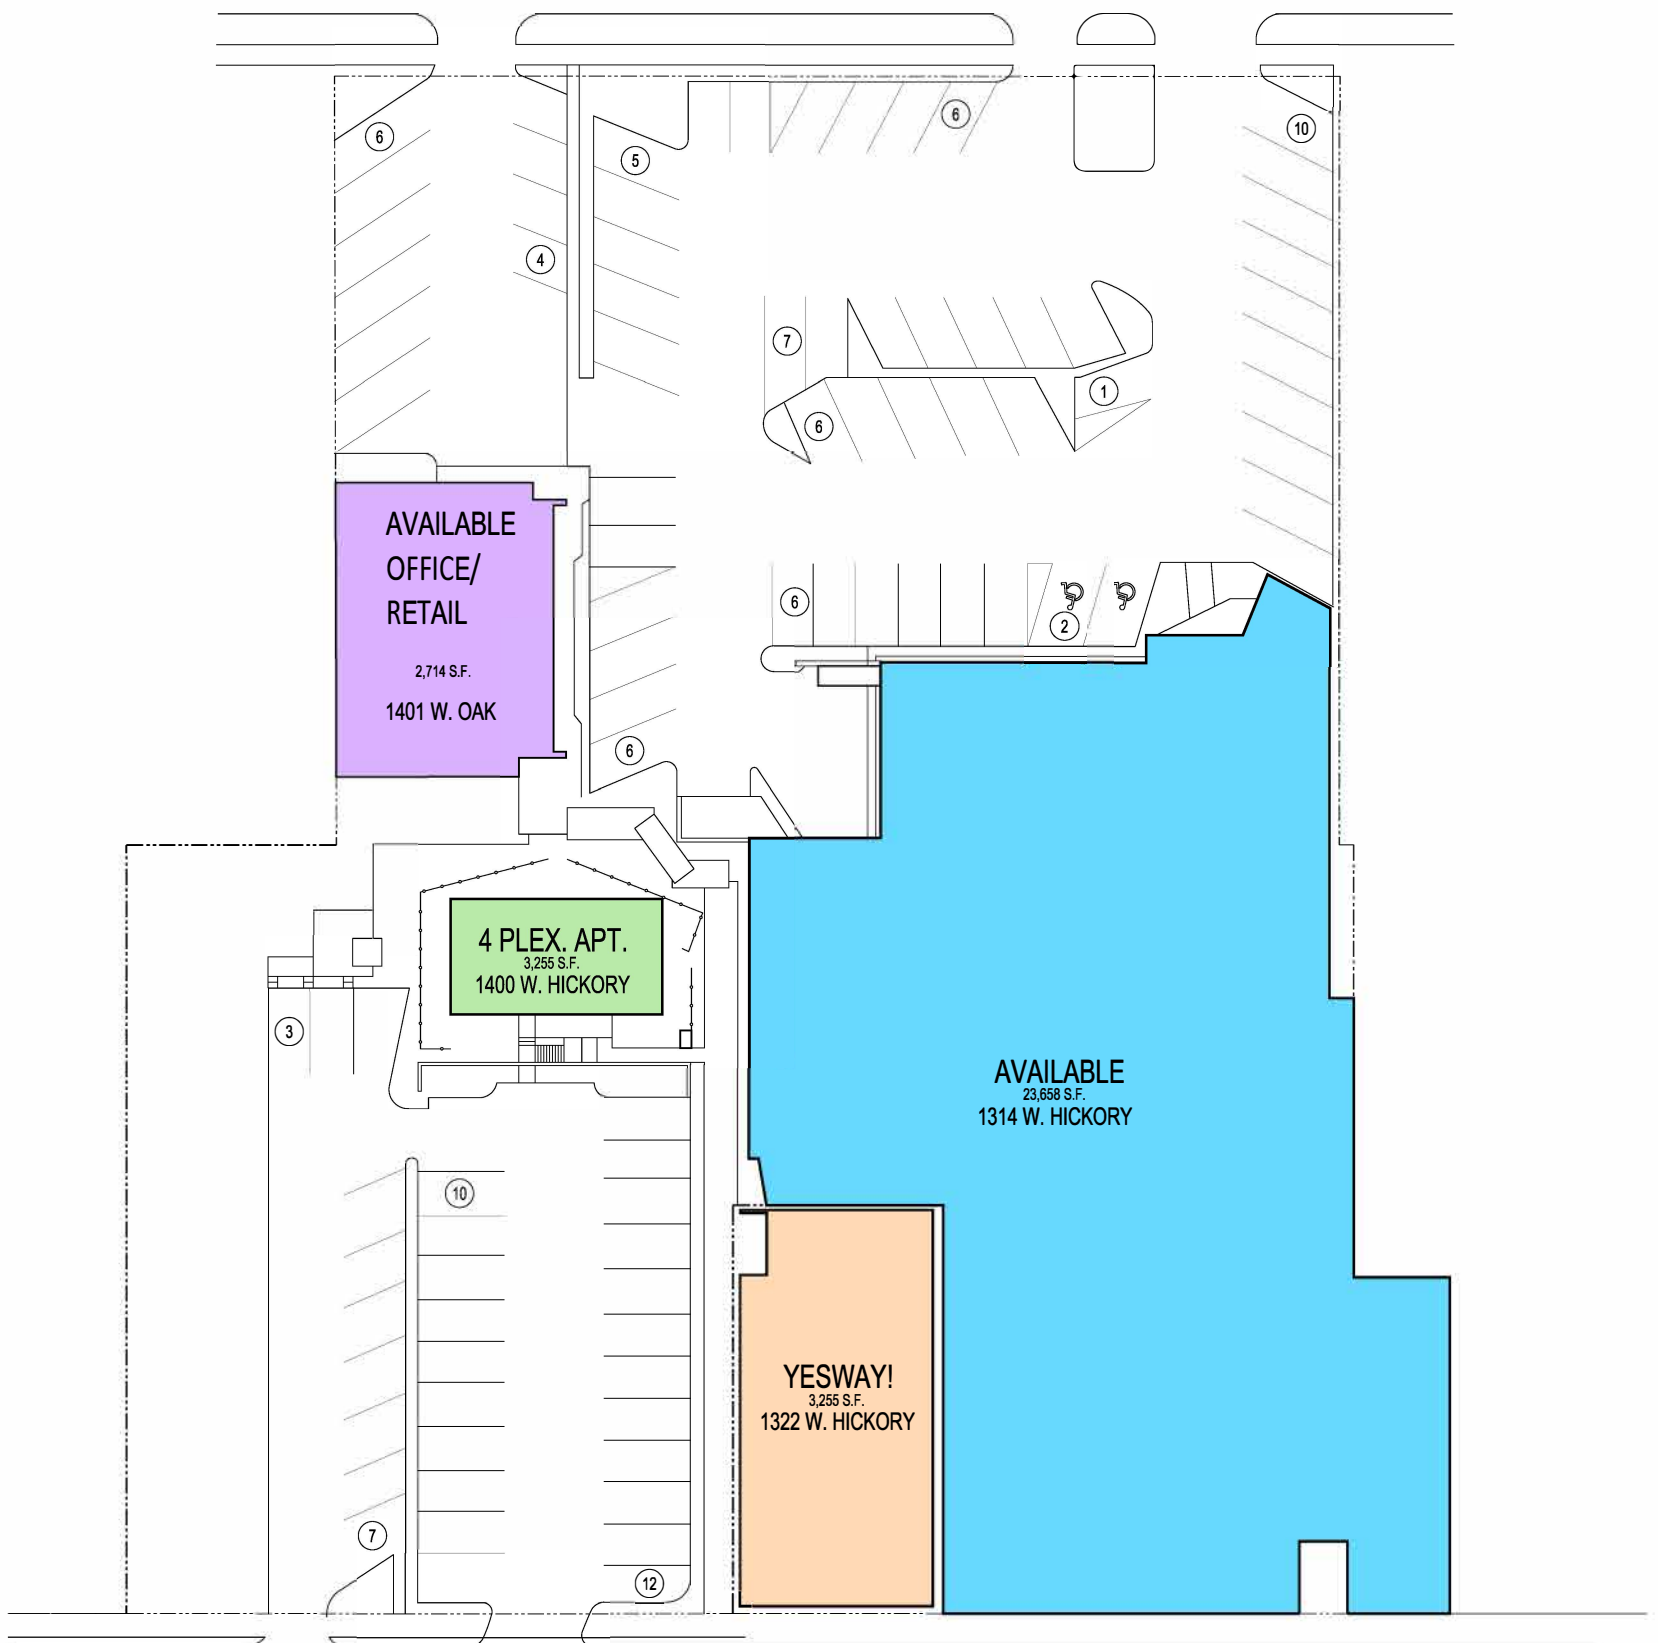

WEST HICKORY STREET

SITE PLAN

REVISED: 2/2/23

PARKING:	
REGULAR SPACES:	89
HANDICAP:	2
ACROSS OAK ST.	67
TOTAL:	158

