



Premier Commercial Real Estate Services
"Your Local Expert"

Office Building For Sale

401 E Tabor Ave. Fairfield, CA



Sale Asking Price \$695,000

Property Summary:

- 17,000sf Lot
- 3,200sf Building
- Excellent location

- High Visibility with constant traffic
- Located on busy E Tabor Ave between N Texas St. and Dover Ave.

Contact:

Inam Khan

Lic. No. 01206896

inam@pcres.net

707-436-7300

www.pcres.net

401 E Tabor Ave Fairfield, CA

PREMIER COMMERCIAL REAL ESTATE SERVICES, INC.

1300 Oliver Road, Suite 300, Fairfield, CA 94534



Office : 707.436.7300 | Fax: 707.421.9958



Premier Commercial Real Estate Services
"Your Local Expert"

401 E Tabor Ave. Fairfield, CA

PHOTOS

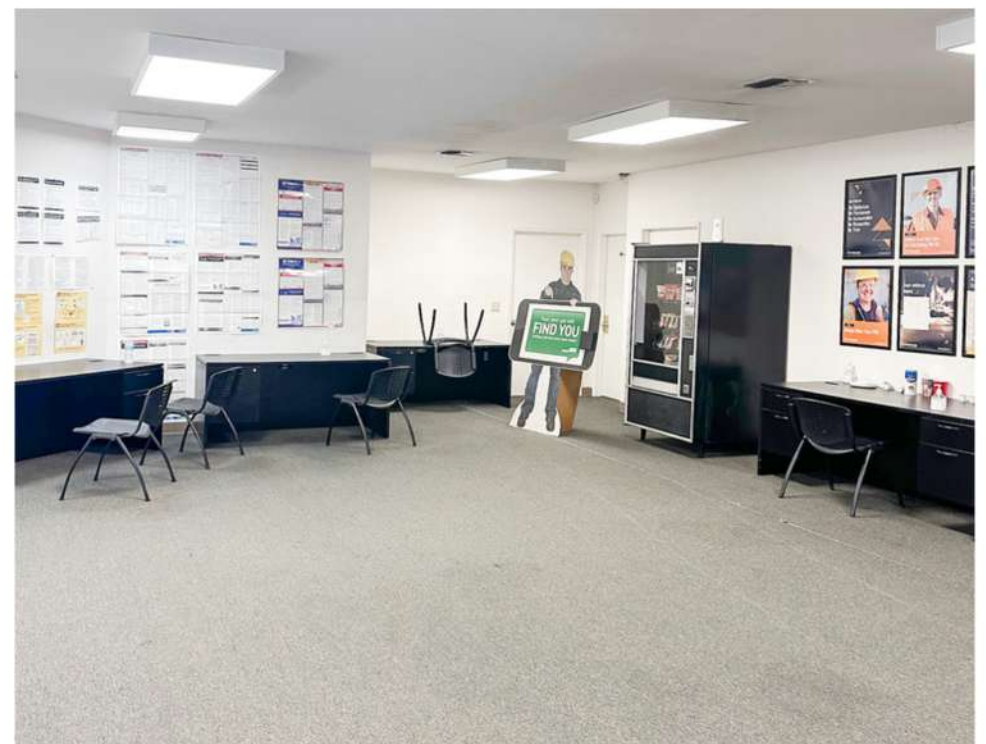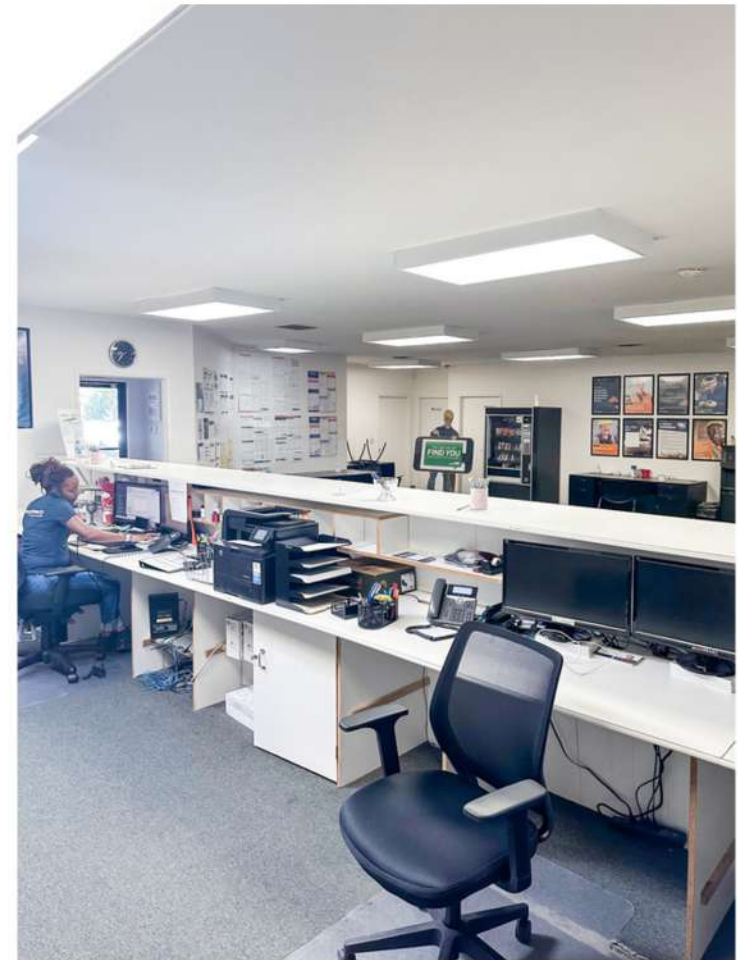

Contact:

Inam Khan

Lic. No. 01206896

inam@pcres.net

707-436-7300

www.pcres.net

401 E Tabor Ave Fairfield, CA

PREMIER COMMERCIAL REAL ESTATE SERVICES, INC.

1300 Oliver Road, Suite 300, Fairfield, CA 94534


Office : 707.436.7300 | Fax: 707.421.9958



Premier Commercial Real Estate Services
"Your Local Expert"

401 E Tabor Ave. Fairfield, CA

FLOOR PLAN NOT TO SCALE

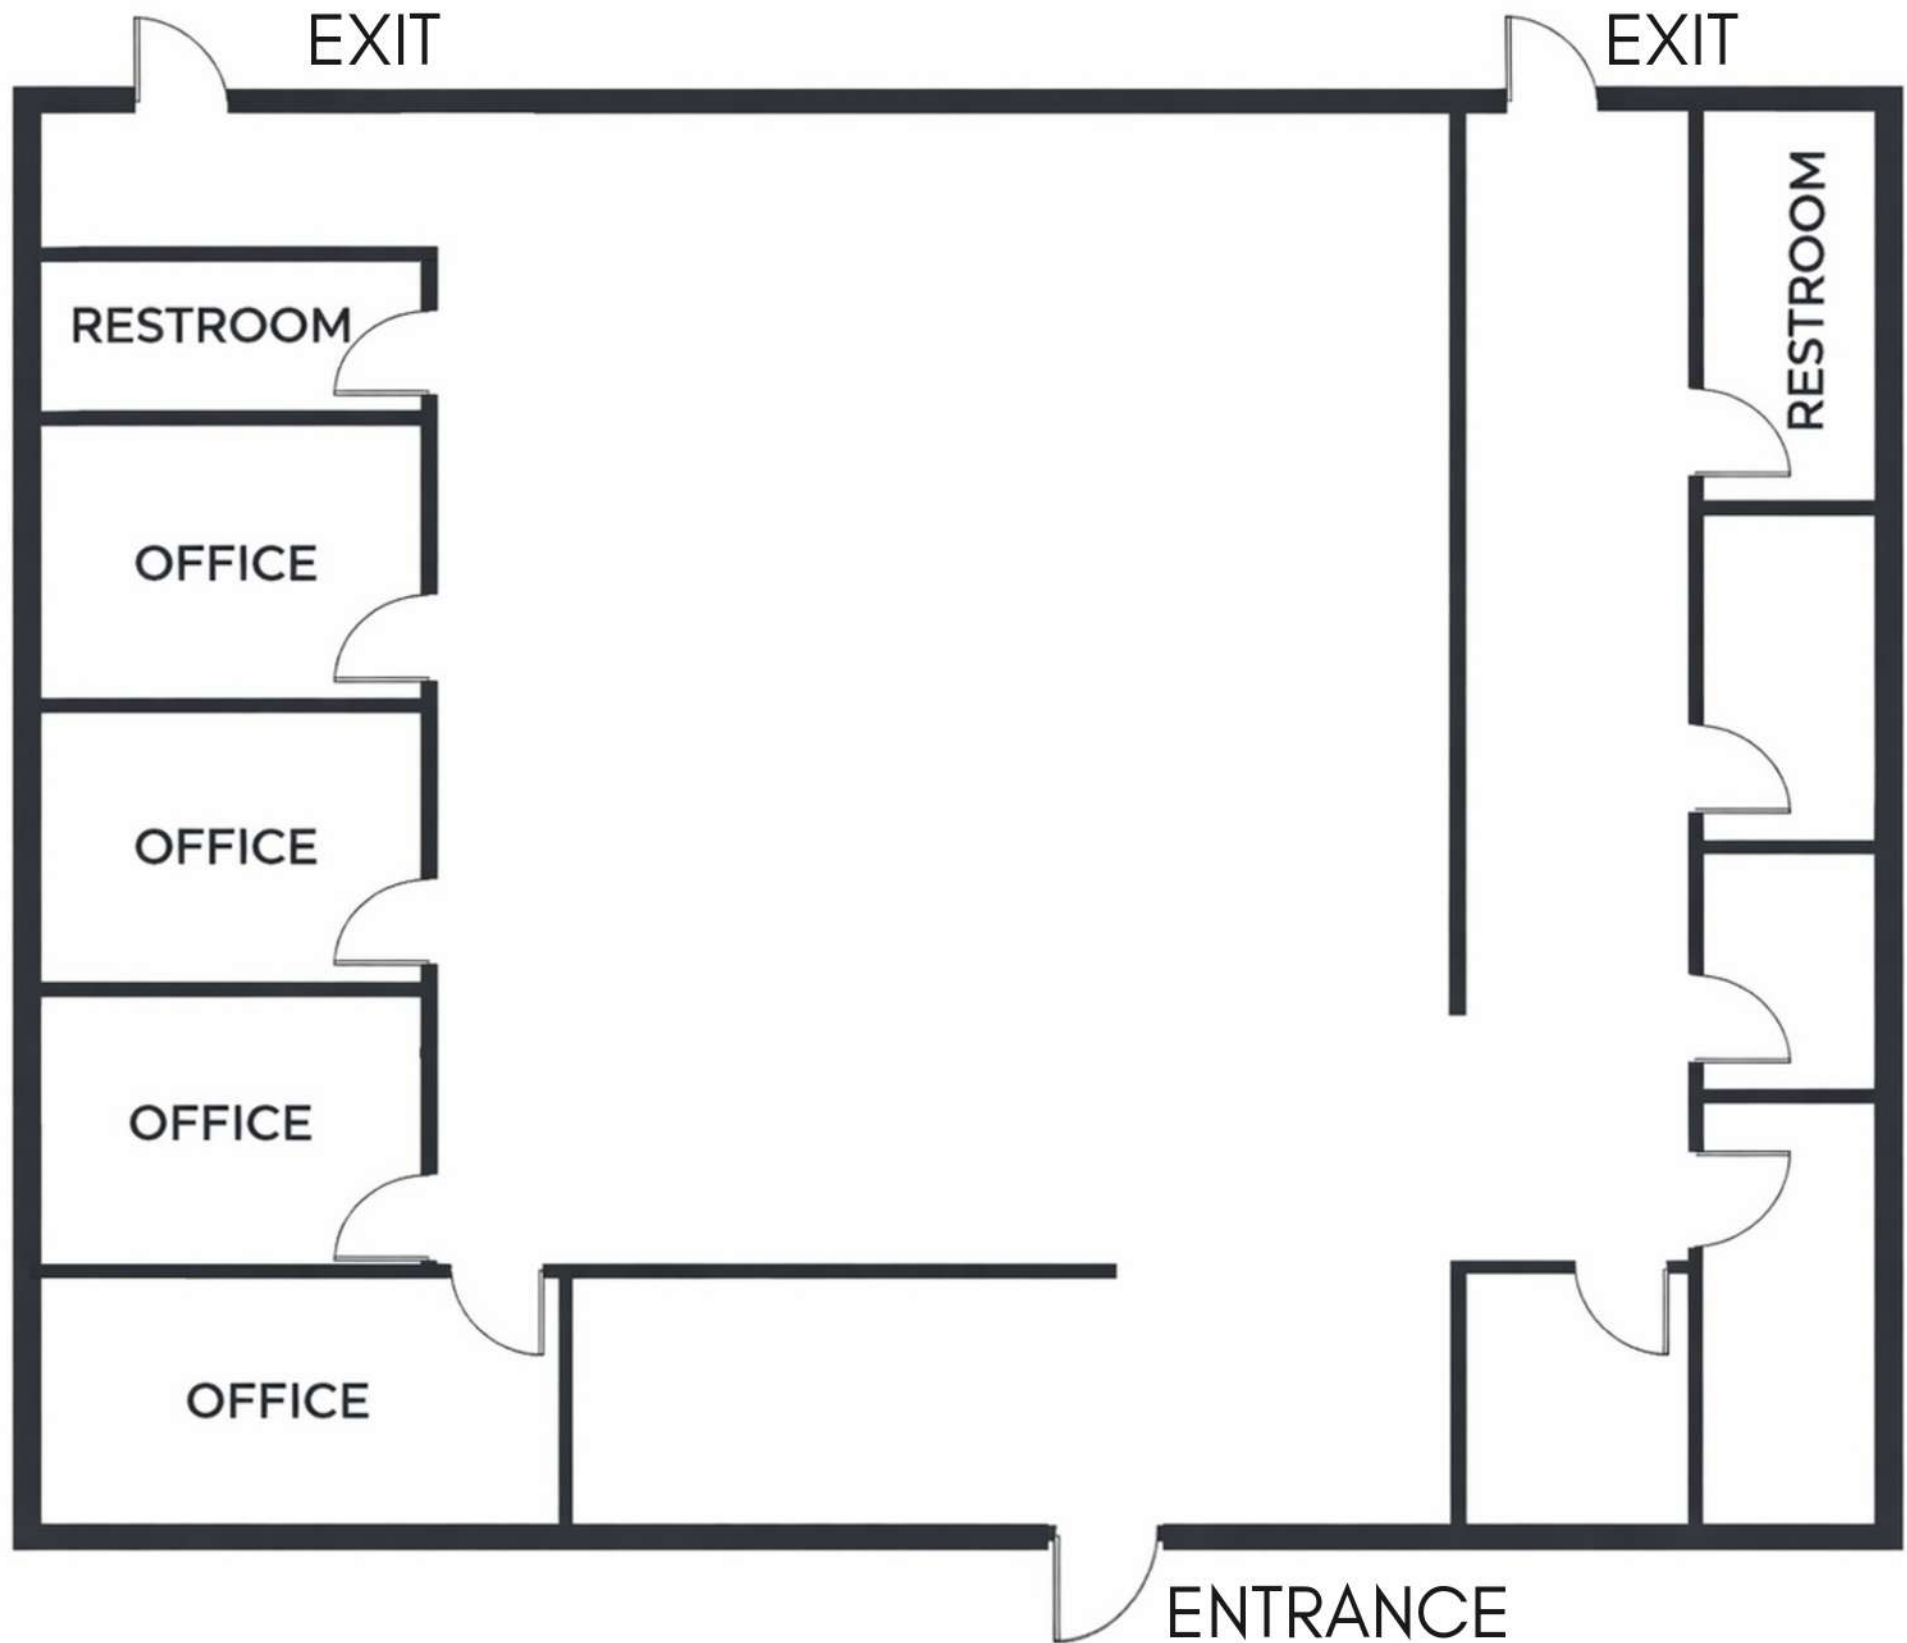

Contact:

Inam Khan

Lic. No. 01206896

inam@pcres.net

707-436-7300

www.pcres.net

401 E Tabor Ave Fairfield, CA

PREMIER COMMERCIAL REAL ESTATE SERVICES, INC.

1300 Oliver Road, Suite 300, Fairfield, CA 94534

Office : 707.436.7300 | Fax: 707.421.9958



Premier Commercial Real Estate Services
"Your Local Expert"

401 E Tabor Ave. Fairfield, CA

Area Map



Demographics

Population

	2 miles	5 miles	10 miles
2020 Population	84,565	128,678	253,263
2024 Population	83,311	128,070	250,128
2029 Population Projection	82,314	126,788	247,483

Contact:

Inam Khan

Lic. No. 01206896

inam@pcres.net

707-436-7300

www.pcres.net

401 E Tabor Ave Fairfield, CA

PREMIER COMMERCIAL REAL ESTATE SERVICES, INC.

1300 Oliver Road, Suite 300, Fairfield, CA 94534

Office : 707.436.7300 | Fax: 707.421.9958