


# 35 MSE THIRD LEVEL TEST FIT 3,961 RSF

## ARCHITECTURAL PRICING NOTES

1. DEMO WALLS, DOORS, AND CASEWORK AS SHOWN ON SCHEMATIC DEMO PLAN.
2. ADD NEW WALLS AND DOORS AS SHOWN ON SCHEMATIC FLOOR PLAN.
3. PROVIDE BUILDING STANDARD CARPET THROUGHOUT SUITE (\$18/SY).
4. PROVIDE NEW RUBBER BASE AND PAINT THROUGHOUT SUITE.
5. PROVIDE BUILDING STANDARD NEW CEILING TILE.

## ALTERNATES:

1. PROVIDE NEW BUILDING STANDARD 2X4 LED LIGHTS THROUGHOUT.

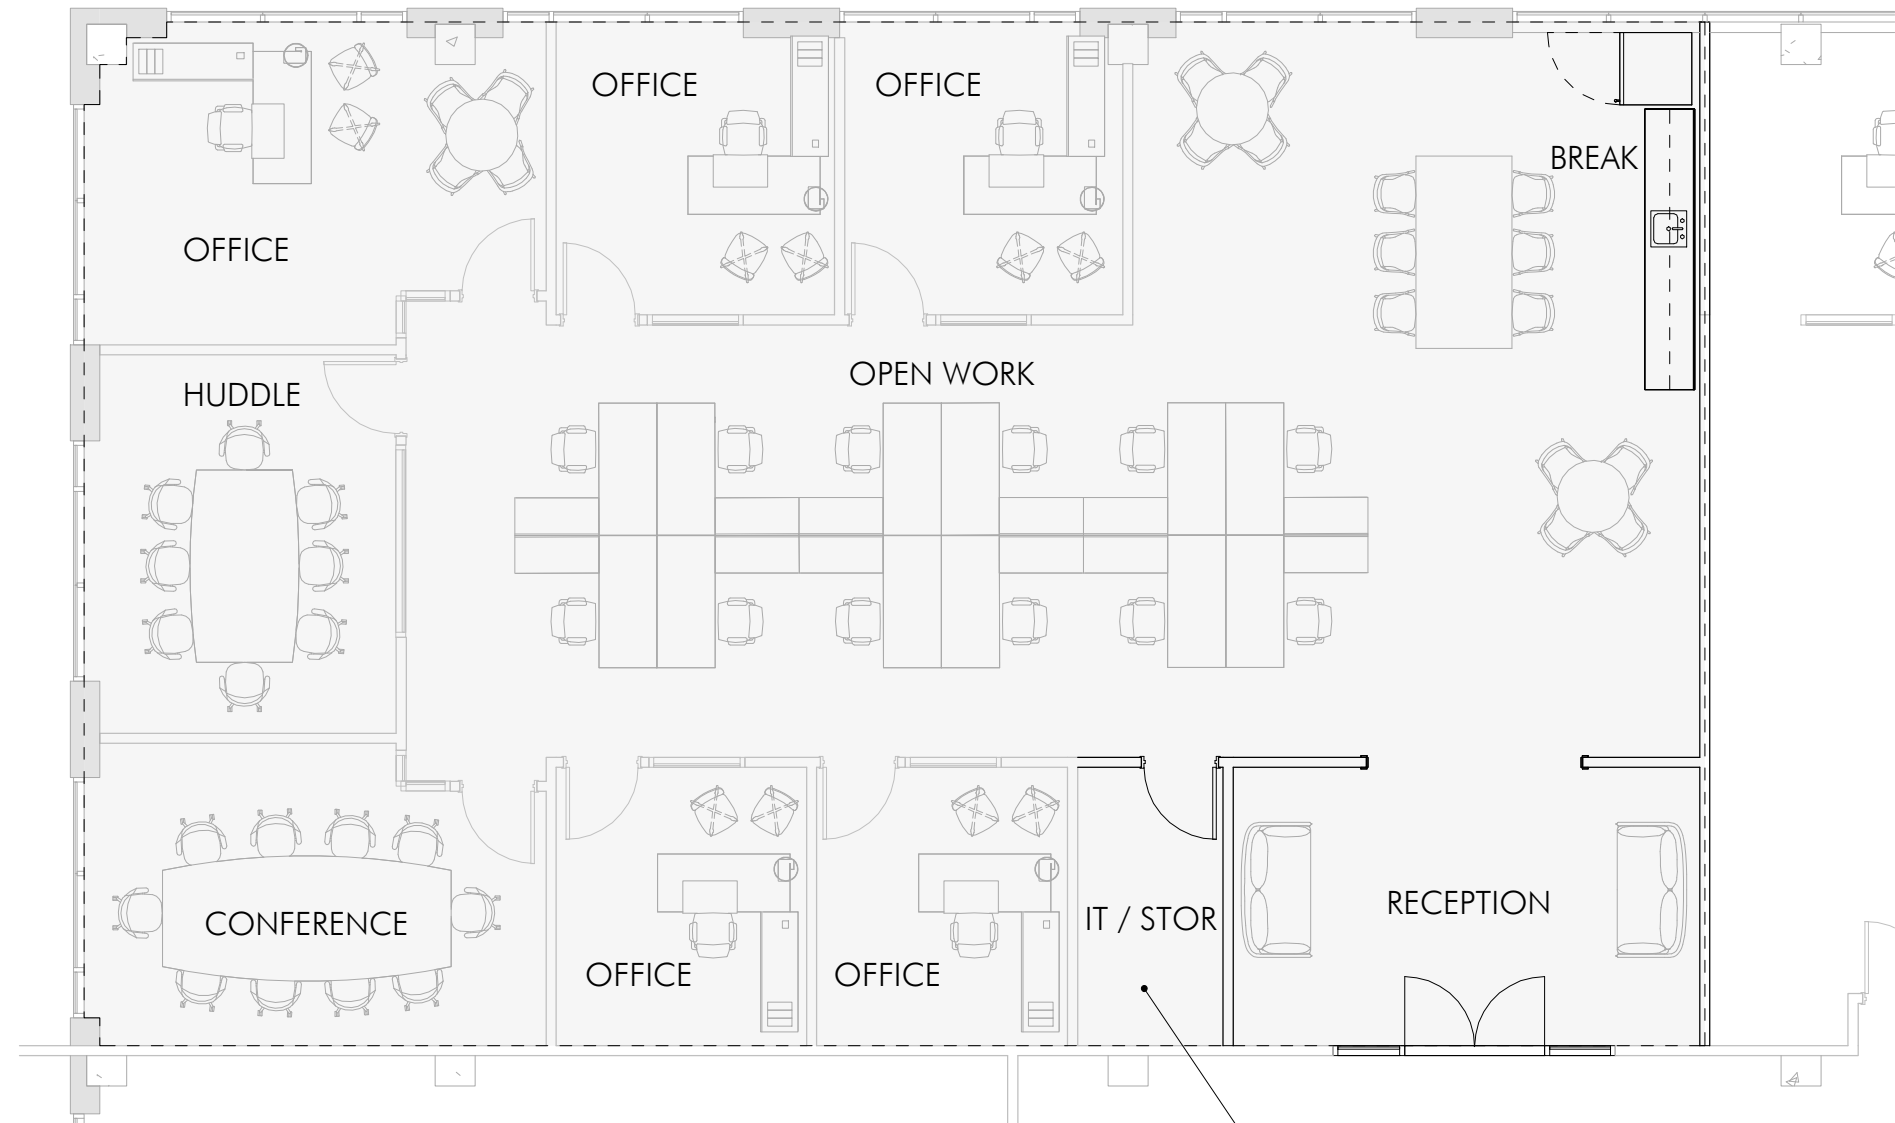

① SCHEMATIC PLAN THIRD LEVEL  
1/4" = 1'-0"

RELOCATE TRANSFORMER +  
EXISTING PANEL TO THIS LOCATION



② DEMOLITION PLAN - THIRD LEVEL  
1/8" = 1'-0"