


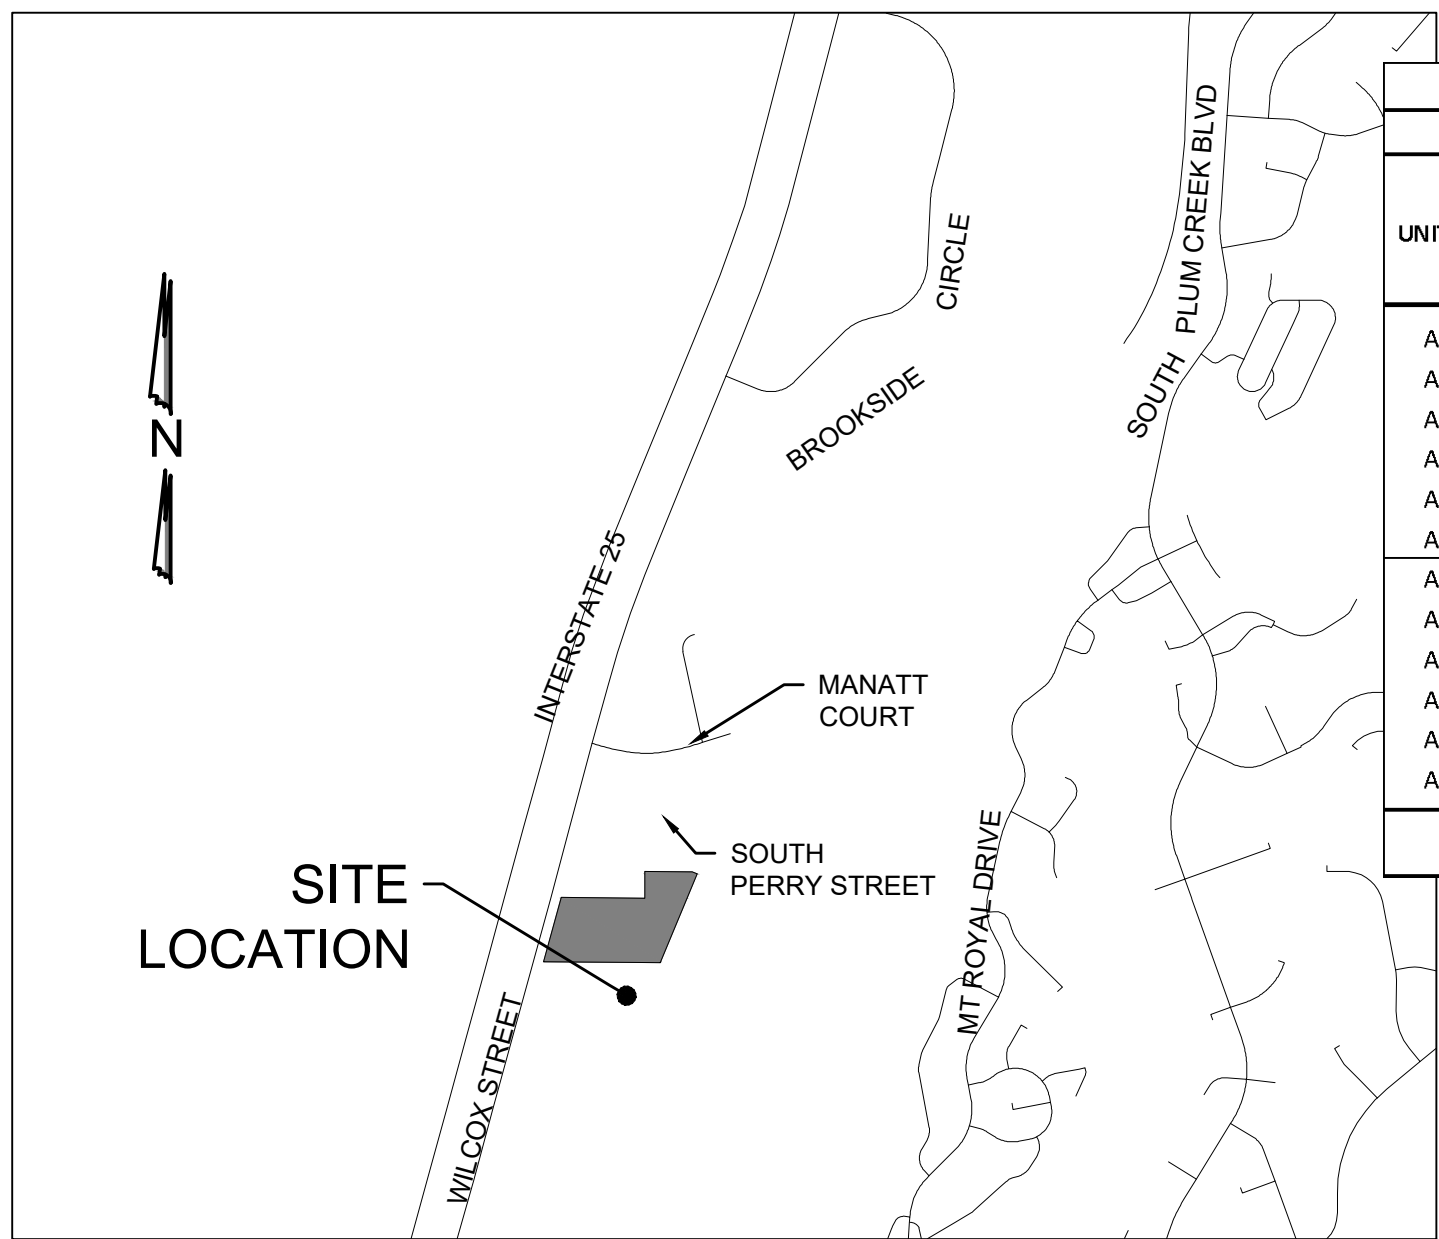

VICINITY MAP

BUILDING A								
UNIT No.	1ST FLOOR SPECIFICATIONS			MEZZANINE SPECIFICATIONS			INTERIOR HIGH ROOF HEIGHT	INTERIOR LOW ROOF HEIGHT
	UNIT WIDTH (FT)	UNIT DEPTH (FT)	1ST FLOOR AREA (SQ. FT)	MEZZ. WIDTH (FT)	MEZZ. DEPTH (FT)	MEZZ. FLOOR AREA (SQ. FT)		
A01	25.0	50.0	1,250.0	25.0	15.0	375.0	23'-10.75"	21'-10.25"
A02	25.0	50.0	1,250.0	25.0	15.0	375.0	23'-10.75"	21'-10.25"
A03	25.0	50.0	1,250.0	25.0	15.0	375.0	23'-2.75"	21'-2.25"
A04	25.0	50.0	1,250.0	25.0	15.0	375.0	23'-2.75"	21'-2.25"
A05	25.0	50.0	1,250.0	25.0	15.0	375.0	23'-10.75"	21'-10.25"
A06	25.0	50.0	1,250.0	25.0	15.0	375.0	23'-10.75"	21'-10.25"
A07	25.0	50.0	1,250.0	25.0	15.0	375.0	23'-10.75"	21'-10.25"
A08	25.0	50.0	1,250.0	25.0	15.0	375.0	23'-10.75"	21'-10.25"
A09	25.0	50.0	1,250.0	25.0	15.0	375.0	23'-2.75"	21'-2.25"
A10	25.0	50.0	1,250.0	25.0	15.0	375.0	23'-2.75"	21'-2.25"
A11	25.0	50.0	1,250.0	25.0	15.0	375.0	23'-10.75"	21'-10.25"
A12	25.0	50.0	1,250.0	25.0	15.0	375.0	23'-10.75"	21'-10.25"
BUILDING A TOTAL AREA : 15,000 SQ.FT								

PARKING COUNT	
STRIPED STANDARD STALLS	149
STRIPED HANDICAP STALLS	6
STANDARD ADA STALLS	4
VAN ADA STALLS	2
TOTAL PARKING STALLS	155

BUILDING B								
UNIT No.	1ST FLOOR SPECIFICATIONS			MEZZANINE SPECIFICATIONS			INTERIOR HIGH ROOF HEIGHT	INTERIOR LOW ROOF HEIGHT
	UNIT WIDTH (FT)	UNIT DEPTH (FT)	1ST FLOOR AREA (SQ. FT)	MEZZ. WIDTH (FT)	MEZZ. DEPTH (FT)	MEZZ. FLOOR AREA (SQ. FT)		
B01	30.0	40.0	1,200.0	30.0	13.0	390.0	23'-5.75"	21'-10.25"
B02	25.0	40.0	1,000.0	25.0	13.0	325.0	22'-9.75"	21'-2.25"
B03	25.0	40.0	1,000.0	25.0	13.0	325.0	22'-9.75"	21'-2.25"
B04	25.0	40.0	1,000.0	25.0	13.0	325.0	22'-9.75"	21'-2.25"
B05	25.0	40.0	1,000.0	25.0	13.0	325.0	22'-9.75"	21'-2.25"
B06	25.0	40.0	1,000.0	25.0	13.0	325.0	23'-5.75"	21'-10.25"
B07	25.0	40.0	1,000.0	25.0	13.0	325.0	23'-5.75"	21'-10.25"
B08	30.0	40.0	1,200.0	30.0	13.0	390.0	24'-1.625"	22'-6.25"
B09	30.0	40.0	1,200.0	30.0	13.0	390.0	24'-1.625"	22'-6.25"
B10	25.0	40.0	1,000.0	25.0	13.0	325.0	23'-5.75"	21'-10.25"
B11	25.0	40.0	1,000.0	25.0	13.0	325.0	23'-5.75"	21'-10.25"
B12	25.0	40.0	1,000.0	25.0	13.0	325.0	22'-9.75"	21'-2.25"
B13	25.0	40.0	1,000.0	25.0	13.0	325.0	22'-9.75"	21'-2.25"
B14	25.0	40.0	1,000.0	25.0	13.0	325.0	22'-9.75"	21'-2.25"
B15	25.0	40.0	1,000.0	25.0	13.0	325.0	22'-9.75"	21'-2.25"
B16	30.0	40.0	1,200.0	30.0	13.0	390.0	23'-5.75"	21'-10.25"
BUILDING B TOTAL AREA : 16,800 SQ.FT								

BUILDING C								
UNIT No.	1ST FLOOR SPECIFICATIONS			MEZZANINE SPECIFICATIONS			INTERIOR HIGH ROOF HEIGHT	INTERIOR LOW ROOF HEIGHT
	UNIT WIDTH (FT)	UNIT DEPTH (FT)	1ST FLOOR AREA (SQ. FT)	MEZZ. WIDTH (FT)	MEZZ. DEPTH (FT)	MEZZ. FLOOR AREA (SQ. FT)		
C01	30.0	70.0	2,100.0	30.0	15.0	450.0	23'-2.50"	21'-10.75"
C02	30.0	70.0	2,100.0	30.0	15.0	450.0	23'-2.50"	21'-10.75"
C03	30.0	70.0	2,100.0	30.0	15.0	450.0	22'-6.50"	21'-2.75"
C04	30.0	70.0	2,100.0	30.0	15.0	450.0	22'-6.50"	21'-2.75"
C05	30.0	70.0	2,100.0	30.0	15.0	450.0	23'-2.50"	21'-10.75"
C06	30.0	70.0	2,100.0	30.0	15.0	450.0	23'-2.50"	21'-10.75"
C07	30.0	70.0	2,100.0	30.0	15.0	450.0	23'-10.50"	22'-6.75"
BUILDING C TOTAL AREA : 14,700 SQ.FT								

BUILDING D								
UNIT No.	1ST FLOOR SPECIFICATIONS			MEZZANINE SPECIFICATIONS			INTERIOR HIGH ROOF HEIGHT	INTERIOR LOW ROOF HEIGHT
	UNIT WIDTH (FT)	UNIT DEPTH (FT)	1ST FLOOR AREA (SQ. FT)	MEZZ. WIDTH (FT)	MEZZ. DEPTH (FT)	MEZZ. FLOOR AREA (SQ. FT)		
D01	50.0	50.0	2,500.0	25.0	20.0	500	23'-2.0"	21'-2.375"
D02	50.0	50.0	2,500.0	25.0	20.0	500	23'-2.0"	21'-2.375"
BUILDING D TOTAL AREA : 5,000 SQ.FT								

