

1659 Fosters Way

Delta, BC | Annacis Island Industrial Park

17,653 SF Freestanding Industrial Facility on 2.28 acres with 17 Dock Loading Doors



Contact

Justin Fisher

Personal Real Estate Corporation

Associate Vice President

Industrial Properties

604 662 5150

justin.fisher@cbre.com

Dave Dhesi

Personal Real Estate Corporation

Associate, Commercial/Industrial Investment

Macdonald Commercial Real Estate Services Ltd.

604 736 5611

dave.dhesi@macdonaldcommercial.com

1659 Fosters Way

Delta, BC



Property Details

Available Area

Warehouse	14,467 SF
Office	3,186 SF
Total	17,653 SF

All measurements are approximate.

Lot Size

2.28 Acres (17.87% site coverage)

Asking Lease Rate

Contact Listing Agents

Additional Rent

\$7.00 PSF (2024 estimate)

Zoning

I-2 (Medium Impact Industrial)

Allows for a wide variety of industrial uses including but not limited to warehousing, logistics, distribution, truck and trailer storage and manufacturing.

Year Built

1997

Availability

March 1, 2024

Industrial | For Lease



1659 Fosters Way

Delta, BC



Highlights



Approximately
22' clear height



Fully secured
fencing/paved yard



Concrete tilt-up
construction



17 dock doors
with levellers



Oversized grade
loading door



2.28
Acre lot



Efficient access/
egress



Ample on-site and
street parking



Improved office space
with reception area




LED
Lighting



- + 2nd Floor storage mezzanine
- + Warehouse ceiling fans, cafeteria + washrooms
- + Gas-fired warehouse heaters

Site Plan

NOT TO SCALE

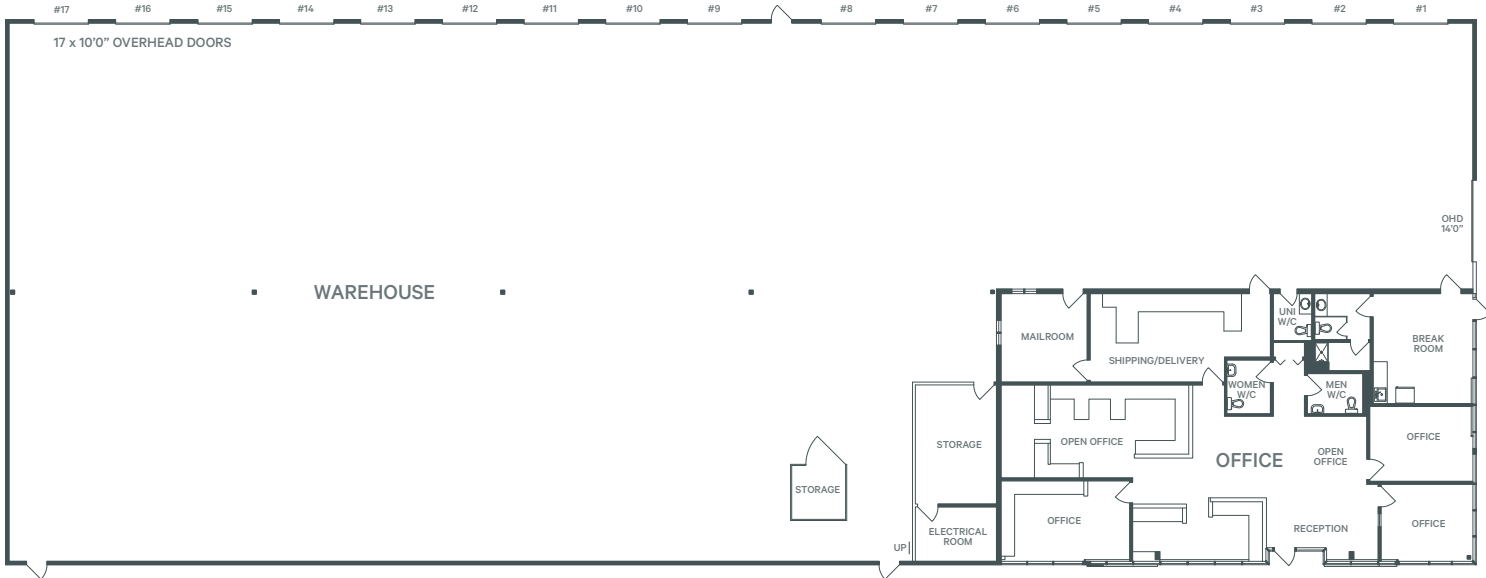

The Location

Annacis Island is renowned for its thriving industrial and commercial activities, making it an attractive destination for warehousing, manufacturing, and transportation companies.


The island is home to various industries, including logistics, distribution centers, construction, food processing, and more.

One key advantage of Annacis Island is its connection to the mainland by the Annacis Island Bridge, providing easy access for businesses and their supply chains and links to major highways, making transporting goods to and from the island convenient.

Driving Times

in minutes

5	5	12	13	18	18	20	22	35
Hwy 17	Hwy 91	Hwy 99	Fraser Surrey Docks	YVR	Hwy 1	CAN/US Border	Deltaport	Downtown Vancouver

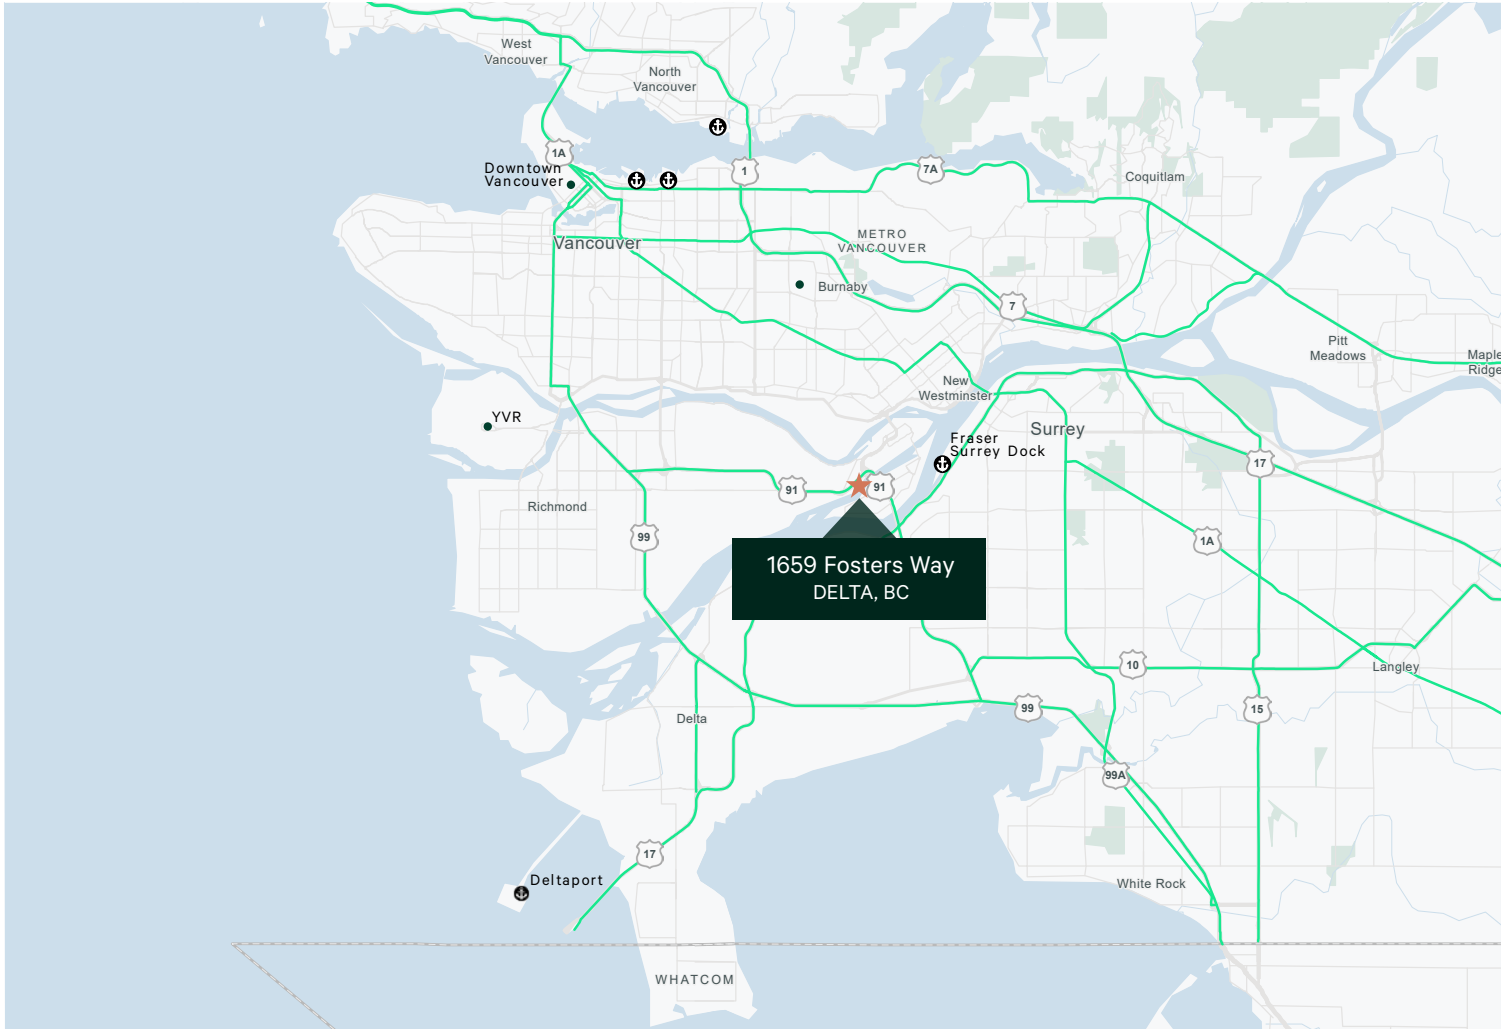

Contact

Justin Fisher

Personal Real Estate Corporation
 Associate Vice President
 Industrial Properties
 604 662 5150
justin.fisher@cbre.com

Dave Dhesi

Personal Real Estate Corporation
 Associate, Commercial/Industrial Investment
 Macdonald Commercial Real Estate Services Ltd.
 604- 736 5611
dave.dhesi@macdonaldcommercial.com

cbre.ca/properties