


12/26/2021 5:17:27 PM

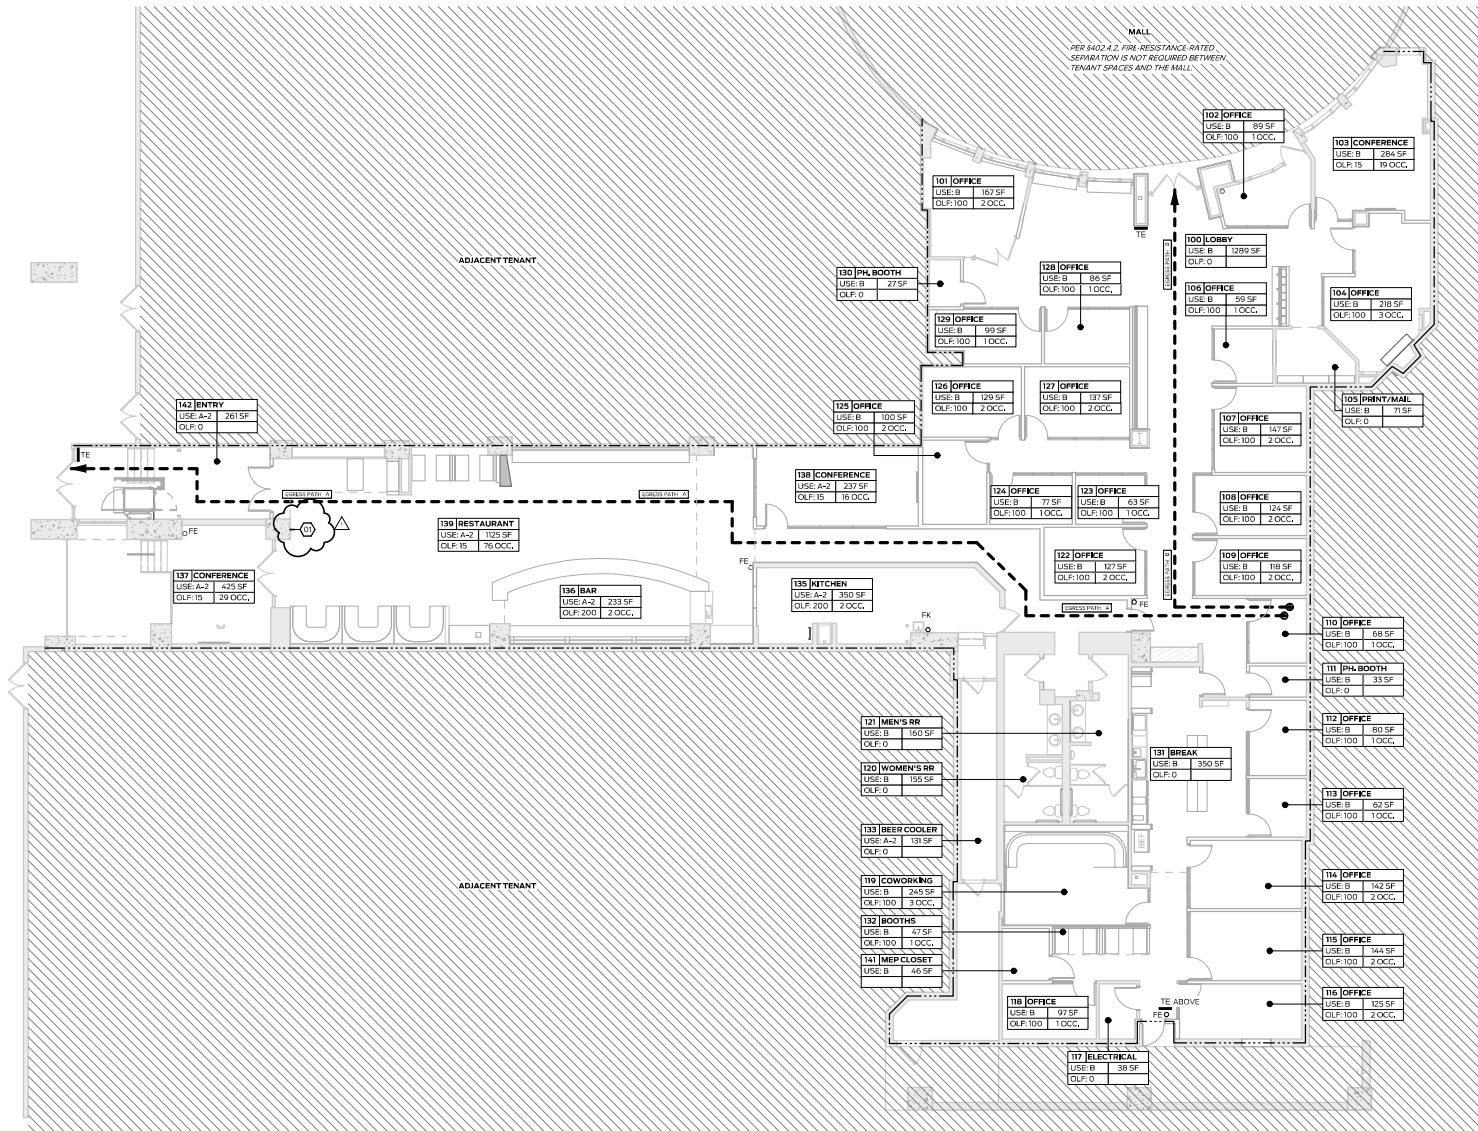

1 LEVEL 1 LIFE SAFETY PLAN
SCALE: 1/8" = 1'-0"

LIFE SAFETY NOTES

- CONTRACTOR TO MAINTAIN EGRESS PATHS PER IFC 1411.2 DURING CONSTRUCTION.
- WHERE WORK IMPACTS EXISTING EGRESS PATHS OR COMPONENTS, CONTRACTOR SHALL: A) PROVIDE COMPLIANT TEMPORARY MEANS OF EGRESS, OR B) COORDINATE W/ TENANT TO PERFORM WORK OUTSIDE OF BUSINESS HOURS AND/OR CLOSE AREAS AS NEEDED UNTIL SAID IMPACTS NO LONGER EXIST.

LIFE SAFETY LEGEND

- EGRESS PATH
- OLF OCCUPANT LOAD FACTOR (TABLE 1004.1.2)
- NOT IN SCOPE
- WALL MOUNTED 10V FIRE EXTINGUISHER
- WALL MOUNTED K CLASS FIRE EXTINGUISHER
- TACTILE EXIT SIGN
- 3HR FIRE RATED PARTITION

CODED NOTES

- 01 POSTED OCCUPANT LOAD: POSTED SIGNS SHALL BE OF AN APPROVED LEGIBLE PERMANENT DESIGN AND SHALL BE MAINTAINED BY THE OWNER

EGRESS TRAVEL DISTANCES

EGRESS ROUTE	EGRESS PATH DISTANCE	ALLOWABLE DISTANCE
A	181' - 7"	250' - 0"
B	72' - 6"	250' - 0"

OCCUPANCY LOAD

#	NAME	USE	AREA	OLF	OCC
100	LOBBY	B	1289 SF	0	
101	OFFICE	B	167 SF	100	2
102	OFFICE	B	89 SF	100	1
103	CONFERENCE	B	284 SF	15	19
104	OFFICE	B	218 SF	100	3
105	PRINT/MAIL	B	71 SF	0	
106	OFFICE	B	59 SF	100	1
107	OFFICE	B	147 SF	100	2
108	OFFICE	B	124 SF	100	2
109	OFFICE	B	118 SF	100	2
110	OFFICE	B	68 SF	100	1
111	PH. BOOTH	B	33 SF	0	
112	OFFICE	B	80 SF	100	1
113	OFFICE	B	62 SF	100	1
114	OFFICE	B	142 SF	100	2
115	OFFICE	B	144 SF	100	2
116	OFFICE	B	125 SF	100	2
117	ELECTRICAL	B	38 SF	0	
118	OFFICE	B	97 SF	100	1
119	COWORKING	B	245 SF	150	3
120	WOMEN'S RR	B	155 SF	0	
121	MEN'S RR	B	160 SF	0	
122	OFFICE	B	127 SF	100	2
123	OFFICE	B	63 SF	100	1
124	OFFICE	B	77 SF	100	1
125	OFFICE	B	100 SF	100	2
126	OFFICE	B	129 SF	100	2
127	OFFICE	B	137 SF	100	2
128	OFFICE	B	86 SF	100	1
129	OFFICE	B	99 SF	100	1
130	PH. BOOTH	B	27 SF	0	
131	BREAK	B	350 SF	0	
132	BOOTH	B	47 SF	100	1
133	BEER COOLER	A-2	131 SF	0	
134	FOODER RM	A-2	350 SF	200	2
135	KITCHEN	A-2	350 SF	200	2
136	BAR	A-2	233 SF	200	2
137	CONFERENCE	A-2	425 SF	15	29
138	CONFERENCE	A-2	237 SF	15	16
139	RESTAURANT	A-2	1125 SF	15	76
140	ENTRY	A-2	261 SF	0	
141	MEP CLOSET	B	46 SF	0	
142	ENTRY	A-2	261 SF	0	
TOTAL OCCUPANTS					125
					183