





NO.	DATE	DESCRIPTION
01	08/2025	SCHEMATIC DESIGN

# ENLARGED UNIT PLANS

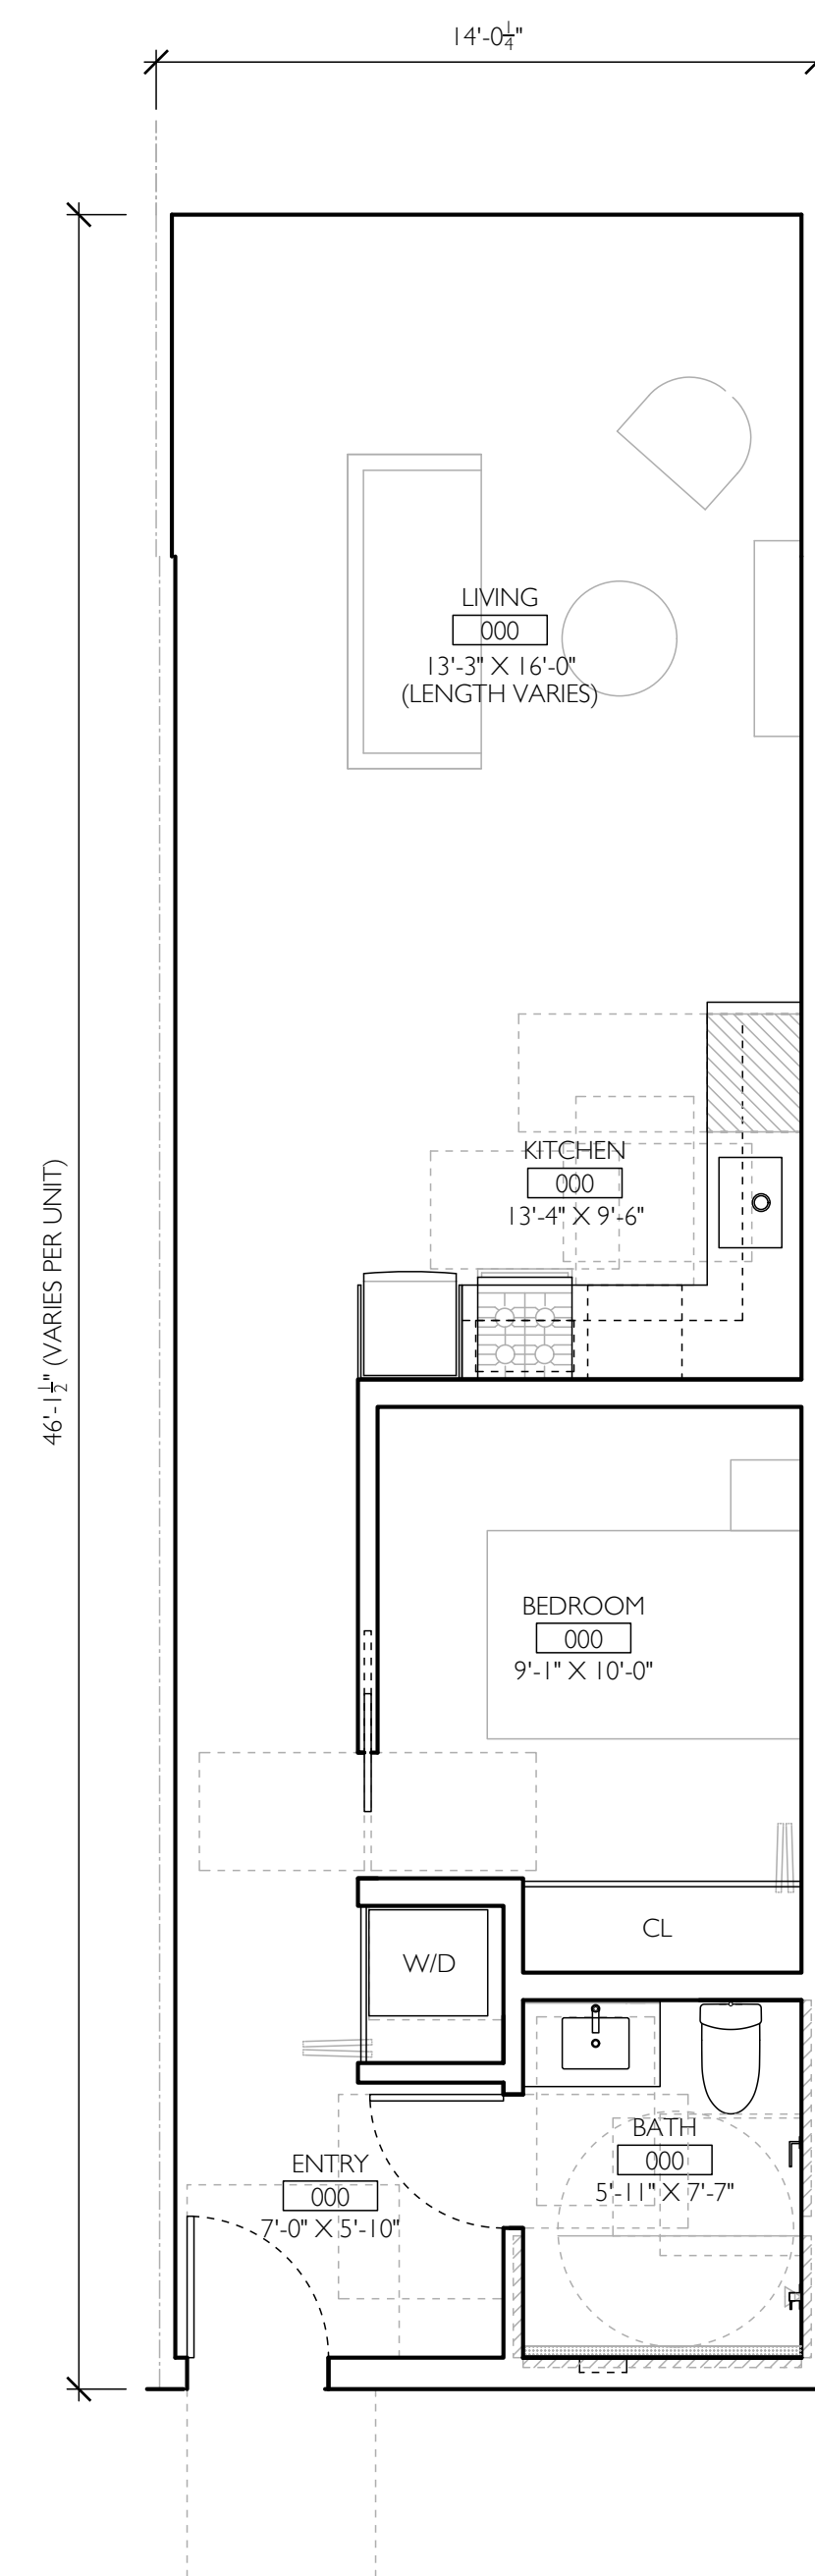

01 UNIT TYPE 1B-1 / 1-BEDROOM  
SCALE 1/4" = 1'-0"

SIZE VARIES  
660 SF AVG.

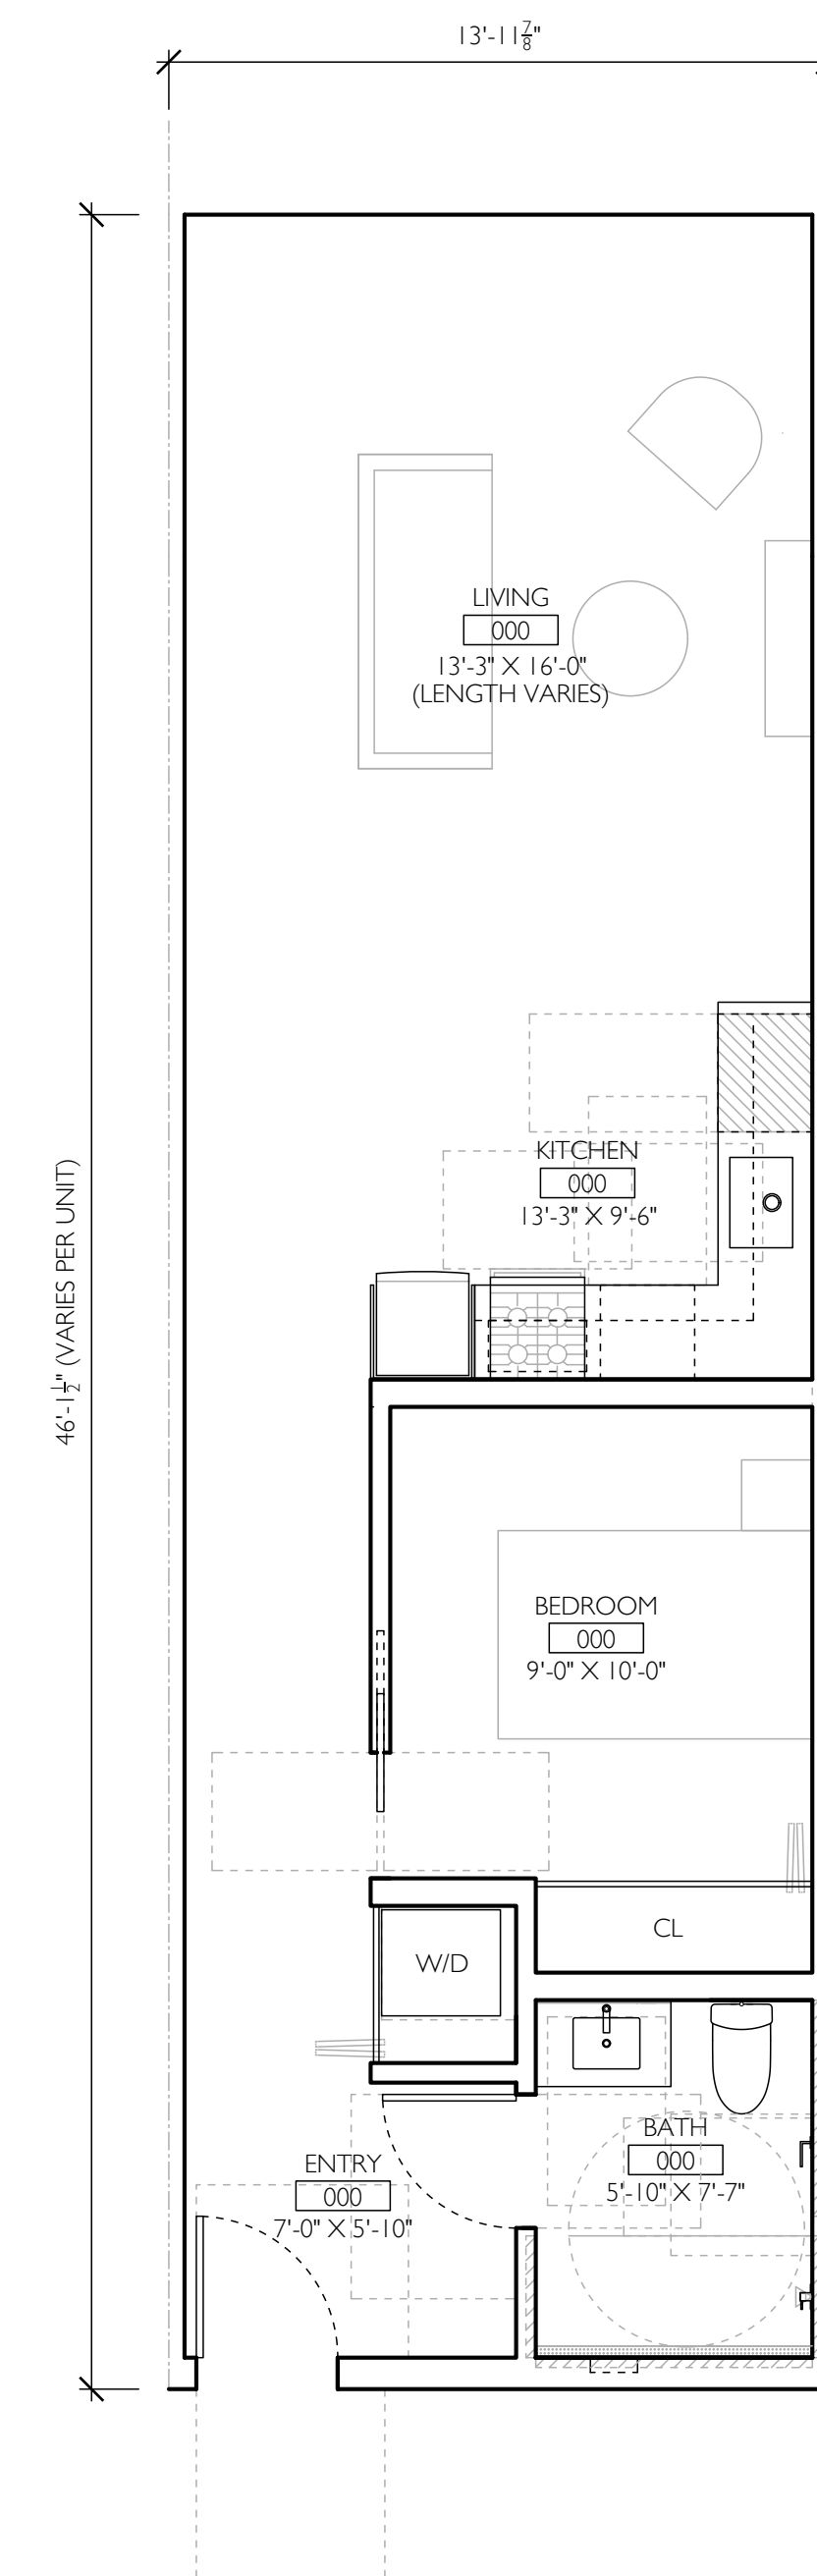

01 UNIT TYPE 1A-1 / 1-BEDROOM  
SCALE 1/4" = 1'-0"

SIZE VARIES  
660 SF AVG.

# A501