


SECOND FLOOR PLAN  
131'-6"

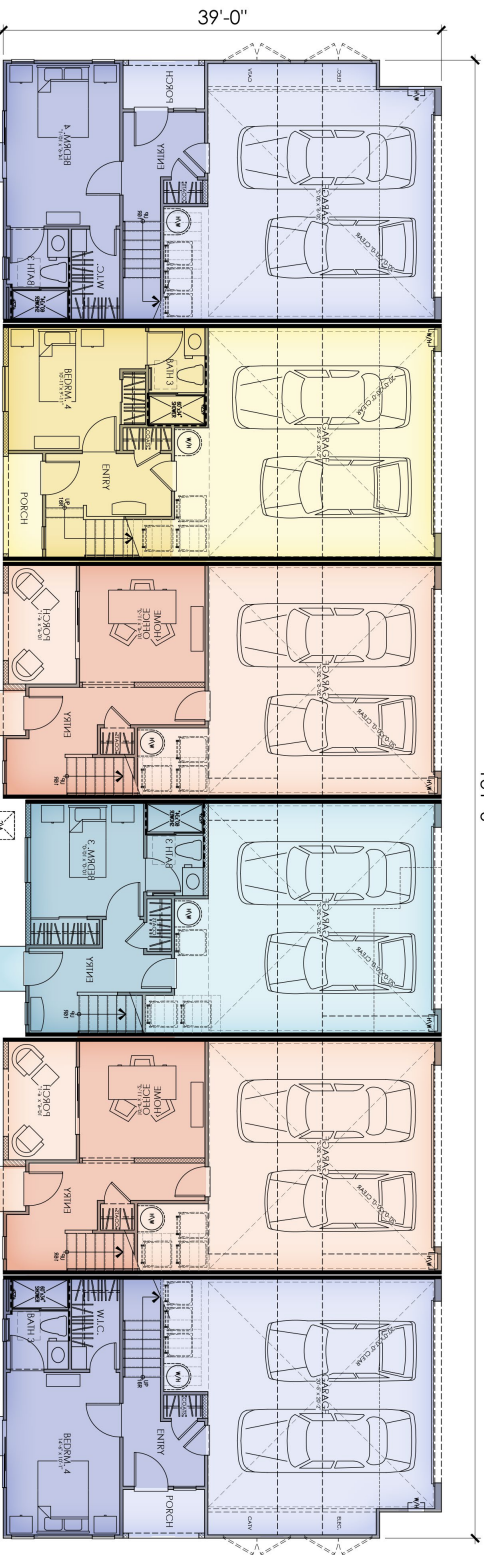

600A BUILDING COMPOSITE (6-PLEX)  
FIRST FLOOR PLAN

OCCUPANCY: R3 TOWNHOME/JU  
SPRINKLER SYSTEM: VB  
CONSTRUCTION: VB  
SQUARE FOOTAGE MEASURED TAKEN FROM OUTSIDE WALLS



**4 RUE**  
JURUPA VALLEY, CA

#20061B  
04/25/2023  
A-10

Kevin L. Crook  
**Architect**  
INC  
PLANNING + ARCHITECTURE