


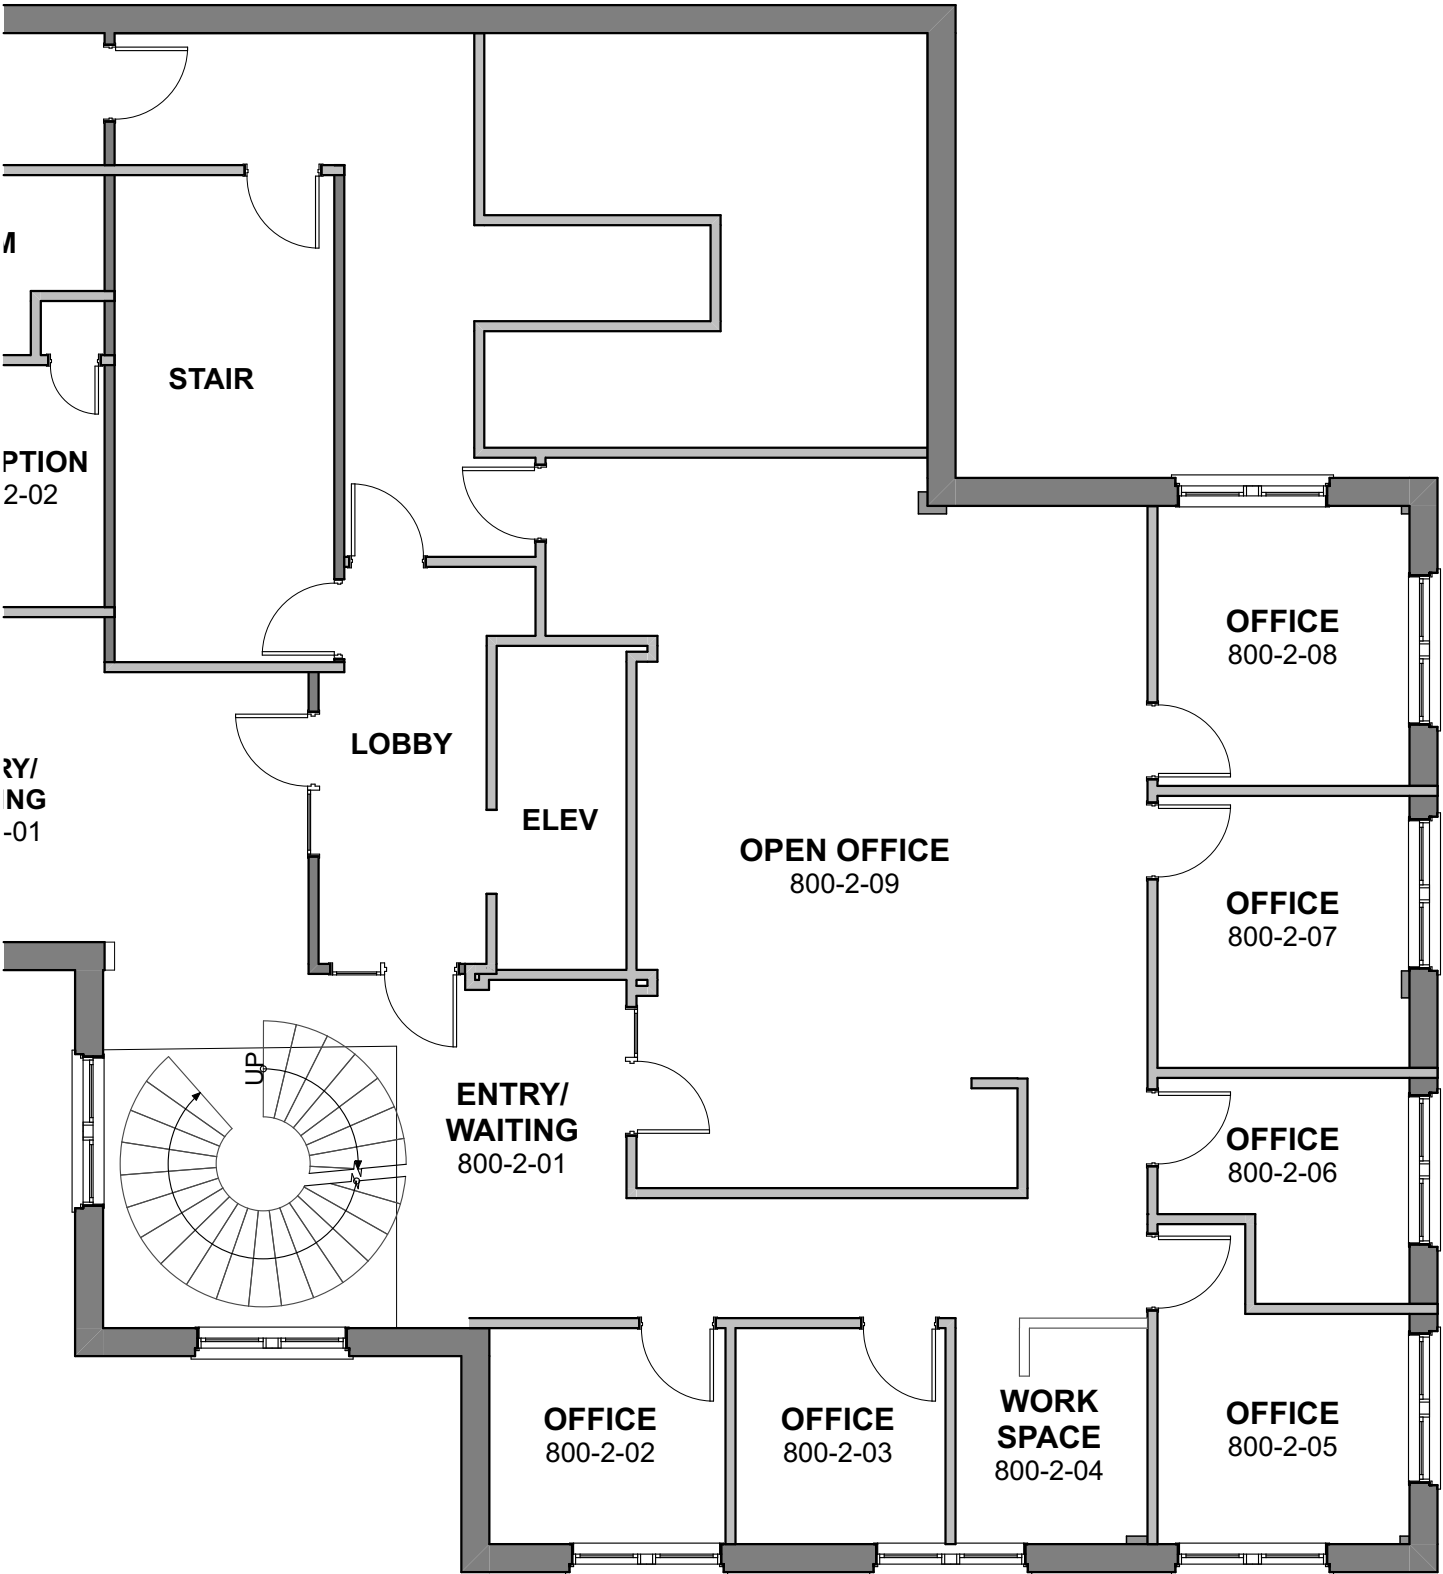

NORTHEAST
COLLABORATIVE
ARCHITECTS

Office street Office town, ??
00000
v: 000.000.0000

169 MAIN STREET
700/800 PLAZA MIDDLESEX
EXISTING CONDITIONS
Middletown, CT

800 - SECOND FLOOR

DATE: 12/03/2024

SCALE: AS SHOWN

JOB # 24110

DWG #

EC-011

© 2024 NORTHEAST COLLABORATIVE

12/4/24, 3:07 PM