
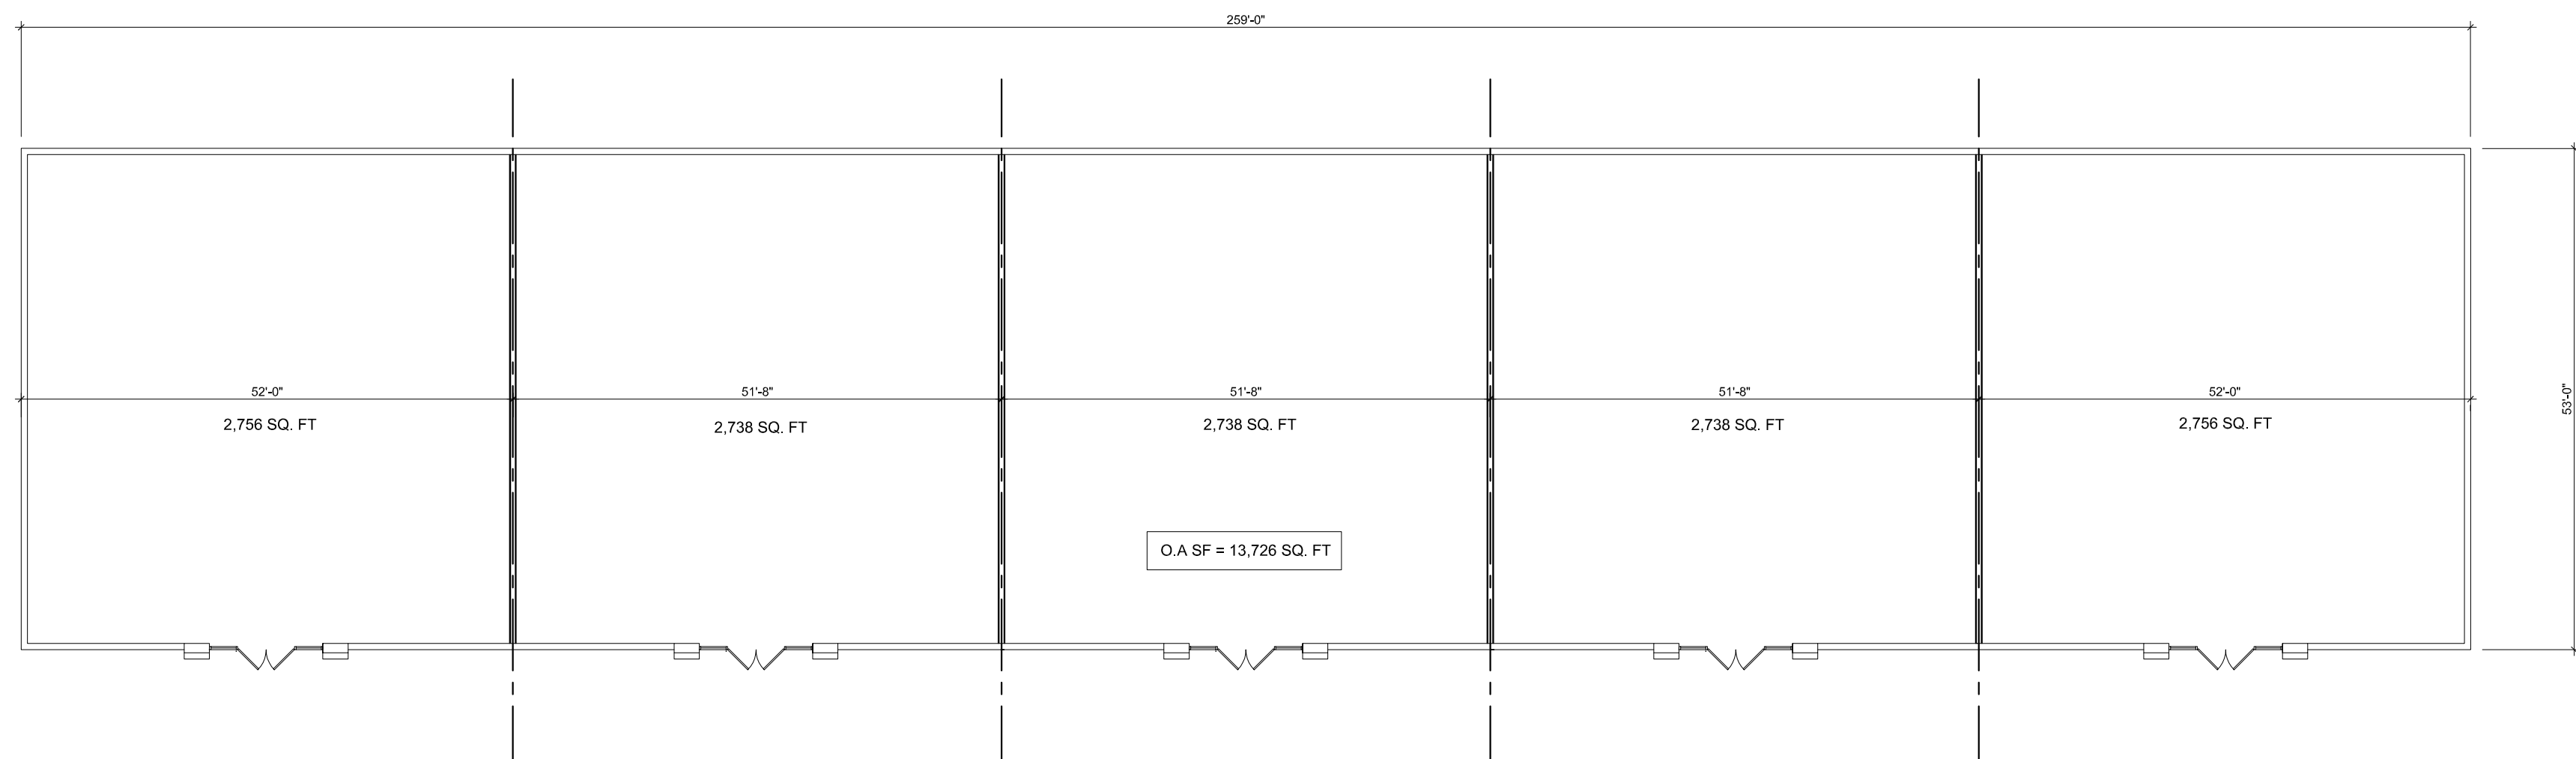


PRELIMINARY

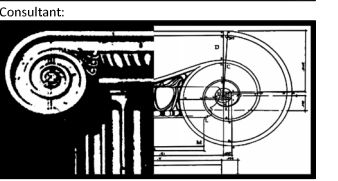

**STEFANO DE LUCA
& ASSOCIATES, INC.**
ARCHITECTURE & DESIGN

4501 Pierce Street
Hollywood, FL 33021
P (954) 927-2690 F (954) 367-3494

13K MULTI-TENANT SHELL
COMMERCIAL BUILDING
SWC OF SW BECKER ROAD & I-95
PORT ST LUCIE, FL 34953

[illegible]

Drawn:	Checked:
GLR/DR	SDL

Project No.

2412 DATE: 12-02-24

Contents:

FLOOR
PLAN

