


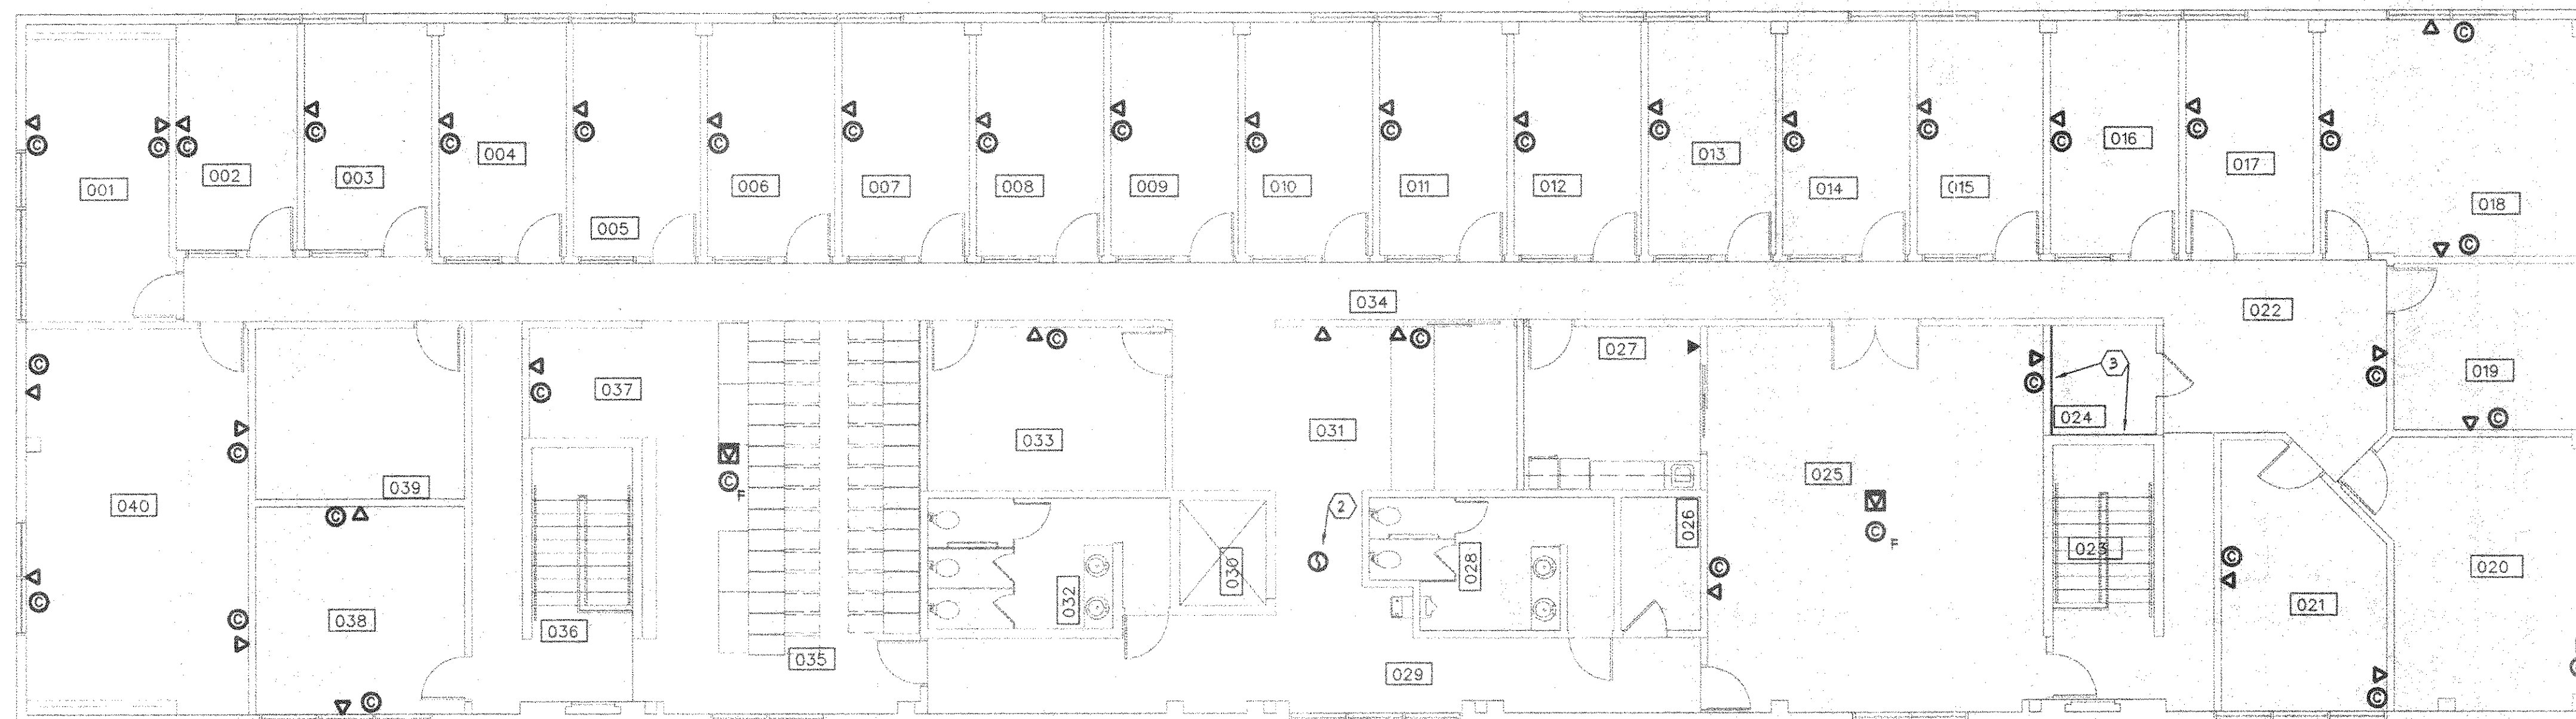

NORTH  1 TELEPHONE/NETWORK PLAN
E-4 SCALE: 1/8" = 1'-0"

NOTES

1. PROVIDE CONDUIT AND BACK-BONE SYSTEM FOR TELEPHONE AND COMPUTER SYSTEM ONLY. STUB 3/4" CONDUIT FROM OUTLET TO ABOVE CEILING. PROVIDE FULL-STRING IN EACH CONDUIT.
2. EXISTING SMOKE DETECTOR TO REMAIN IN USE. MAINTAIN WIRING TO THIS DEVICE AS IS.
3. REUSE EXISTING NETWORK BACKBOARD.

ROOM LIST

001 OFFICE
002 OFFICE
003 OFFICE
004 OFFICE
005 OFFICE
006 OFFICE
007 OFFICE
008 OFFICE
009 OFFICE
010 OFFICE
011 OFFICE
012 OFFICE
013 OFFICE
014 OFFICE
015 OFFICE
016 OFFICE
017 OFFICE
018 OFFICE
019 OFFICE
020 OFFICE
021 OFFICE
022 SECRETARY
023 STAIR
024 NETWORK ROOM
025 LO/CONF. ROOM
026 JAN. CLOSET
027 KITCHEN
028 MEN'S TOILET
029 LOBBY
030 ELEV.
031 WAITING/RECEPTION
032 WOMEN'S TOILET
033 CONF.
034 CORRIDOR
035 FILE ROOM
036 STAIR
037 OFFICE
038 OFFICE
039 STORAGE
040 OFFICE

CITY OF ST. PETERSBURG
MAR 23 1998
CONSTRUCTION SVCS.


THIS PLAN REVIEWED FOR
CODE COMPLIANCE BY
DATE 3/23/98

M.P. Spychalski & Assoc. Inc.
Consulting Engineers
685 Main St. Suite 200, Safety Harbor, FL 34689
(813) 926-3000 Fax (813) 715-1600

SHEET TITLE:
TELEPHONE/
NETWORK PLAN
SHEET NO.:
E-4.0
OF SHEETS

FOELGNER, RONZ, & STRAW
OFFICE RENOVATION
1301 66 STREET NORTH
ST. PETERSBURG
FLORIDA

PROJECT NO.: 19726
DATE: 01-30-98
DRAWN BY: DP.BP
REVISIONS:
1 3-20-98

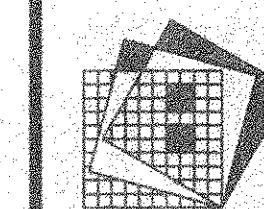

RENKER · EICH · PARKS ARCHITECTS
7609 9th Street North · Suite 8 · St. Petersburg, Florida · 33704-4203 · (813) 821-2980
LIC. NO. C00447